

The Board of Supervisors met on 1/14/2020 at 10:00 a.m. in the Story County Administration Building. Members present: Linda Murken, Lisa Heddens and Lauris Olson, with Murken presiding. (all audio of meetings available at [storycountyia.gov](http://storycountyia.gov))

**ADOPTION OF AGENDA:** Heddens moved, Olson seconded adopting the agenda as presented. Motion carried unanimously (MCU) on a roll call vote.

**PROCLAMATION DECLARING JANUARY AS "SLAVERY AND HUMAN TRAFFICKING PREVENTION AND AWARENESS MONTH** – George Belitsos, Iowa Network Against Human Trafficking and Slavery, reported on the continued fight against slavery and human trafficking, and read a portion of the proclamation. Murken completed reading the proclamation. Heddens moved, Olson seconded the approval of the Proclamation declaring January as “Slavery and Human Trafficking Prevention and Awareness Month” as presented. Roll call vote. (MCU)

**MINUTES:** 1/2/20 and 1/7/20 Minutes – Olson moved, Heddens seconded approving both minutes with noted typographical correction. Roll call vote. (MCU)

**PERSONNEL ACTIONS:** 1) pay adjustment, effective 1/19/20, in a) Attorney's Office for David Fountain @ \$2,693.81/bw; b) Community Services for Jennifer Kerns @ \$18.60/hr; c) Facilities Management for Matthew Miller @ \$22.55/hr; d) Sheriff's Office for Riley Auld @ \$1,780.00/bw; Dillon Combs @ \$2,930.17/bw; Marcene Hunter-Montgomery @ \$2,164.00/bw; Michael Peck @ \$2,355.20/bw. Heddens moved, Olson seconded approving the personnel actions as presented. Roll call vote. (MCU)

Olson moved, Heddens seconded approval of the Consent Agenda as presented.

1. Sheriff's Office decreasing its mileage fee charged from \$.58 to \$.575 per mile as allowed by the federal Internal Revenue Service (IRS)
2. Quarterly Reports: Auditor; Recorder; Sheriff
3. Final Design Plans for Bridge Replacement-RCB Culvert, Section 26, Collins Township, L-C26--73-85
4. Final Design Plans for Bridge Replacement-Twin Box, Section 20, Lincoln Township, L-LIN20--73-85
5. Final Design Plans for Culvert Replacement, Section 21, Indian Creek Township, L-(IC21)--73-85
6. Final Design Plans for HMA Pavement - Grade and New, Section 27, Palestine Township, L-P27--73-85
7. Final Design Plans for HMA Resurfacing, Section 24, Nevada Township, L-HG2--73-85
8. Final Design Plans for HMA Pavement-Grade and New, Section 27, Palestine Township, L-P27--73-85
9. Final Design Plans for HMA Resurfacing, Sections 13 and 24, Nevada Township and Sections 18 and 19, New Albany Township, LFM-C085(HG)--7X-85
10. License fees between Story County and Skillsets Online for Information Technology training, effective 12/23/19-12/22/22, for \$4,995.00
11. Resolution #20-58, Setting a Public Hearing on Tuesday 2/11/20 to receive comments on paving projects
12. Renewal of Class A Liquor License (LA)(Private Club) for Indian Creek Country Club, 63012 260<sup>th</sup> Street, Nevada, Iowa, effective 3/19/20-3/18/21, including outdoor service and Sunday sales
13. Contract for Highway Right-of-Way with Dawn M Bovenmyer, Daniel R Knaphus, Kristopher M Knaphus, Deborah C Raines, and George & Marie Knaphus Trust for the purchase of permanent easement for \$304.36 (L-LIN20--73-85)
14. Contract for Highway Right-of-Way with Jack E Titus and Ann M Titus for the purchase of permanent easement for \$211.24 (L-C26--73-85)
15. Contract for Highway Right-of-Way with Barbara Darlene Marshall for the purchase of permanent easement for \$434.73 (L-IC21--73-85)
16. Utility Permits: #20-4661; 20-4662; 20-4664

Roll call vote. (MCU)

**BID OPENING FOR JUSTICE CENTER JAIL HOUSING HEATING, VENTILATION, AND AIR CONDITIONING (HVAC)** – Joby Brogden, Facilities Management Director, and Jeff Harris, RMH Architects, opened bids from the following: 1) Bergstrom Construction, Inc., Des Moines, Iowa, bid bond included, acknowledgment of addendum 1 & 2 included; total bid of \$424,000.00 at 21 weeks for completion. 2) Harold Pike Construction, Ames, Iowa, bid bond included, acknowledgment of addendum 1 & 2 included; total bid of \$460,000.00 at 20 weeks for completion. 3) Proctor Mechanical, West Des Moines, Iowa, bid bond included, acknowledgment of addendum 1 & 2 included; total bid of \$538,400.00 at 16 weeks for completion. Murken opened the public hearing at 10:17 am, and, hearing none, she closed the public hearing at 10:17 a.m. Brogden stated he will review received bids and return in a week to report.

**HEARING CONSERVATION PROGRAM FOR STORY COUNTY** – Todd Lundvall, Risk Manager, asked for any questions. Olson asked for clarification on a few items. Alissa Wignall, Human Resources Director, reported on the process. Discussion took place. Lundvall stated he will add to the employee intranet for each department/office to complete. Olson moved, Heddens seconded the approval of Hearing Conservation Program for Story County as presented. Roll call vote. (MCU)

**ENGINEER QUARTERLY REPORT** – Darren Moon reported on maintenance work, constructions projects, bonding discussion, construction design, the upcoming five-year construction program workshop on 2/25/20, upcoming public hearings, federal funding, shop updates, wind farm turbine blade replacements, Level B roads issues, drainage district issues, state projects and regulations, and new employees.

**STORY COUNTY FY20 QUARTERLY FINANCIAL REPORT** – Lisa Markley, Assistant Auditor, reported on expenditures and revenues by fund.

**LIAISON ASSIGNMENTS, COMMITTEE MEETINGS UPDATES, AND ANNOUNCEMENTS FROM THE SUPERVISORS:** All Board members reported on various meetings.

Olson moved, Heddens seconded to adjourn at 11:43 a.m. Roll call vote. (MCU)

Story County  
Board of Supervisors Meeting  
Agenda  
1/14/20

1. CALL TO ORDER: 10:00 A.M.
2. PLEDGE OF ALLEGIANCE:
3. ADOPTION OF AGENDA:
4. PUBLIC COMMENT #1:  
This comment period is for the public to address topics on today's agenda
5. Consideration Of Proclamation Declaring January As "Slavery And Human Trafficking Prevention And Awareness Month - George Belitsos

Department Submitting Board of Supervisors

Documents:

PROCLAMATION FOR SLAVERY AND HUMAN TRAFFICKING PREVENTION AND AWARENESS WEEK.PDF

6. AGENCY REPORTS:
7. CONSIDERATION OF MINUTES:
  - I. 1/2/20 & 1/7/20 Minutes

Department Submitting Auditor

8. CONSIDERATION OF PERSONNEL ACTIONS:

- I. Action Forms
  - 1)pay adjustment, effective 1/19/20, in a)Attorney's Office for David Fountain @ \$2,693.81/bw; b)Community Services for Jennifer Kerns @ \$18.60/hr; c)Facilities Management for Matthew Miller @ \$22.55/hr; d)Sheriff's Office for Riley Auld @ \$1,780.00/bw; Dillon Combs @ \$2,930.17/bw; Marcene Hunter-Montgomery @ \$2,164.00/bw; Michael Peck @ \$2,355.20/bw

Department Submitting HR

9. CONSENT AGENDA:  
(All items listed under the consent agenda will be enacted by one motion. There will be no separate discussion of these items unless a request is made prior to the time the Board votes on the motion.)
  - I. Consideration For The Sheriff's Office To Decrease The Mileage Fee Charged From \$.58 To \$.575 Per Mile To Remain In Line With The Allowable Fees Permitted By The IRS

Department Submitting Sheriff

Documents:

IRS MILEAGE CHANGE.PDF

II. Consideration Of Quarterly Reports: Auditor, Recorder, Sheriff

Department Submitting Auditor

Documents:

QTR RPT.PDF

III. Consideration Of Final Design Plans For Bridge Replacement-RCB Culvert, Section 26, Collins Township, L-C26--73-85

Department Submitting Engineer

Documents:

BRIDGE REPLACEMENT RCB CULVERT.PDF

IV. Consideration Of Final Design Plans For Bridge Replacement-Twin Box, Section 20, Lincoln Township, L-LIN20--73-85

Department Submitting Engineer

Documents:

BRIDGE REPLACEMENT TWIN BOX.PDF

V. Consideration Of Final Design Plans For Culvert Replacement, Section 21, Indian Creek Township, L-(IC21)--73-85

Department Submitting Engineer

Documents:

CULVERT REPLACEMENT.PDF

VI. Consideration Of Final Design Plans For HMA Pavement - Grade And New, Section27, Palestine Township, L-P27--73-85

Department Submitting Engineer

Documents:

HMA PAVEMENT PALENSTINE.PDF

VII. Consideration Of Final Design Plans For HMA Resurfacing, Section 24, Nevada Township, L-HG2--73-85

Department Submitting Engineer

Documents:

HMA RESURFACING HICKORY GROVE.PDF

- VIII. Consideration Of Final Design Plans For HMA Pavement-Grade And New, Section 27, Palestine Township, L-P27--73-85

Department Submitting Engineer

Documents:

HMA PAVEMENT GRADE AND NEW.PDF

- IX. Consideration Of Final Design Plans For HMA Resurfacing, Sections 13/24, Nevada Township And Section 18/19, New Albany Township, LFM-C085(HG)--7X-85

Department Submitting Engineer

Documents:

HMA RESURFACING 680TH AVE HG.PDF

- X. Consideration Of License Fees Between Story County And Skillsets Online For IT Training, Effective 12/23/19-12/22/22 For \$4,995.00

Department Submitting Information Technology

Documents:

SKILLSETS TRAINING.PDF

- XI. Consideration Of Resolution #20-58, Setting A Public Hearing On Tuesday, February 11th, 2020 To Receive Comments On The Paving Projects L-P27--73-85: 535th Ave. And L-U30--73-85: 560th Ave With In Story County

Department Submitting Engineer

Documents:

PAVING PROJECTS.PDF

- XII. Consideration Of Renewal Of Class A Liquor License (LA)(Private Club) For Indian Creek Country Club, 63012 260th St., Nevada, Ia., Effective 3/19/20-3/18/21 Including Outdoor Service And Sunday Sales

Department Submitting Auditor

Documents:

ICCC LIC.PDF

- XIII. Consideration Of Contract For Highway Right Of Way With Dawn M Bovenmyer, Daniel R Knaphus, Kistopher M Knaphus, Deborah C Raines, And George & Marie Knaphus Trust For The Purchase Of Permanent Easement For \$304.36 (L-LIN20--73-85)

Department Submitting Engineer

Documents:

CTR KNAPHUS REC TRUST.PDF

- XIV. Consideration Of Contract For Highway Right Of Way With Jack E Titus And Ann M Titus For The Purchase Of Permanent Easement For \$211.24 (L-C26--73-85)

Department Submitting Engineer

Documents:

CTR JACK E TITUS AND ANN M TITUS.PDF

- XV. Consideration Of Contract For Highway Right Of Way With Barbara Darlene Marshall For The Purchase Of Permanent Easement For \$434.73 (L-IC21--73-85)

Department Submitting Engineer

Documents:

CTR ROW MARSHALL.PDF

- XVI. Consideration Of Utility Permit(S): #20-4661; 20-4662; 20-4664 Consent

Department Submitting Engineer

Documents:

UT 20 4661.PDF

UT 20 4662.PDF

UT 20 4664.PDF

10. PUBLIC HEARING ITEMS:

- I. Bid Opening For Justice Center Jail Housing HVAC- Joby Brogden & Jeff Harris, RMH Architects

Department Submitting Facilities Management

11. ADDITIONAL ITEMS:

- I. Discussion And Consideration Of Hearing Conservation Program For Story County - Todd Lundvall

Department Submitting Board Of Supervisors

Documents:

HEARINGCONSERVATIONPROGRAM.PDF

12. DEPARTMENTAL REPORTS:

I. Engineer Quarterly Report - Darren Moon

Department Submitting Auditor

Documents:

ENGINEER QTR.PDF

13. OTHER REPORTS:

I. Story County FY20 Quarterly Financial Report - Lisa Markley

Department Submitting Auditor

Documents:

QUARTERLY STORY COUNTY FINANCIAL REPORT FY20.PDF

14. UPCOMING AGENDA ITEMS:

15. PUBLIC FORUM #2:

Comments from the Public on Items not on this Agenda. The Board may not take any Action on the Comments due to the Requirements of the Open Meetings Law, but May Do So In the Future.

16. LIAISON ASSIGNMENTS, COMMITTEE MEETINGS UPDATES, AND ANNOUNCEMENTS FROM THE SUPERVISORS:

17. ADJOURNMENT:

Story County strives to ensure that its programs and activities do not discriminate on the basis of race, color, national origin, sex, age or disability. Persons requiring assistance, auxiliary aids or services, or accommodation because of a disability may contact the county's ADA coordinator at (515) 382-7204.



# PROCLAMATION

## *Proclamation for Slavery and Human Trafficking Prevention and Awareness Week*

Whereas, the United States was founded upon the principle that all people are created with the unalienable right to freedom, and added the 13th Amendment to the Constitution making slavery illegal;

Whereas slavery within the United States today is most often found in the form of forced labor and sex trafficking, which weakens our social fabric, increases violence in organized crime, and debases our humanity;


Whereas this heinous crime is found within our own community;

Whereas the Iowa Network Against Human Trafficking has been working for 10 years to abolish all forms of human trafficking through education, volunteerism, advocacy and collaboration.


Whereas every business, community organization, faith community, family and individual can make a difference by choosing products that are not made by forced labor; by working to protect our young people from sexual exploitation; by addressing the problem of internet sex trafficking and pornography; and by becoming more aware of the problem and possible solutions;

**NOW, THEREFORE, BE IT RESOLVED THAT** We, the Story County Board of Supervisors, do hereby proclaim the week of January 12-18, 2020, as Slavery and Human Trafficking Prevention and Awareness Week, and encourage all our citizens to become more informed on this growing problem, to be vigilant and report suspicious activity, and to work towards solutions to end trafficking in all its forms in our community.

**If you see something that doesn't look right, take action and call the National Human Trafficking Hotline at 888-373-7888.**

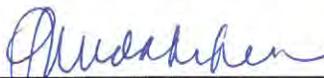  
SIGNATURE \_\_\_\_\_ DATE 1-14-2020

  
SIGNATURE \_\_\_\_\_ DATE 1-14-20

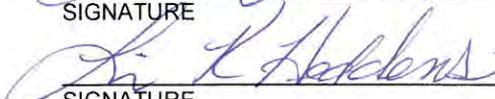  
SIGNATURE \_\_\_\_\_ DATE 1-14-20





# Sheriff's Office



Story County  
PAUL H. FITZGERALD, Sheriff

Emergency 911 • Office: 515-382-6566 • Fax #: 515-382-7479 • 1315 S. B Ave. Nevada, Iowa 50201

January 3, 2020

Linda Murken, Chair  
Story County Board of Supervisors  
Lauris Olson  
Lisa Heddens

Dear Board of Supervisors:

It has come to the attention of my office, effective January 1, 2020 the IRS decreased their mileage rate from \$.58 to \$.575. As you are aware the Sheriff's mileage fee is governed by the Code of Iowa, Chapter 331.655(1)(j). Code of Iowa, Chapter 70A.9 states we may charge a mileage fee up to the maximum allowed under federal internal revenue service rules. To remain in line with the allowable fees permitted by the IRS, we would like to change our current \$.58 per mile to \$.575 per mile.

Therefore, we request your approval to decrease the current mileage fee charged to the rate of \$.575 to be effective immediately.

Respectfully,

Paul H. Fitzgerald  
Story County Sheriff

**APPROVED**

**DENIED**

Board Member Initials: GM

Meeting Date: 1-14-2020

Follow-up action: \_\_\_\_\_

\_\_\_\_\_  
\_\_\_\_\_

APSH.

ATTN ALL STATE OF IOWA SHERIFF'S OFFICES CIVIL DIVISIONS

IRS ALLOWABLE MILEAGE RATE HAS BEEN CHANGED TO 57.5 CENTS PER MILE EFFECTIVE  
JANUARY 1ST, 2020.

AUTHORITY SGT ROWLAND 57-5  
LINN CO SHERIFFS OFFICE  
S571/AB

;202001021610/202001021610  
S851 143  
MESSAGE FROM S571  
230971

COUNTY AUDITOR'S REPORT OF FEES COLLECTED

STATE OF IOWA }  
STORY COUNTY }

TO THE BOARD OF SUPERVISORS OF STORY COUNTY:

Pursuant to the Code of Iowa, Chapter 331.902, Collection and Disposition of Fees collected, I, Lucy Martin, Auditor of the above named County and State, do hereby certify that the following is a true and correct statement of fees collected by me in my office for the quarter ending December 31, 2019 and the same has been paid to the Story County Treasurer.

For Elections for Other Entities Elections		\$ 58,500.41
Misc Elections	145.00	
City/School Elections	41,457.11	
Special Elections	16,898.30	
For Other Office Fees		\$ 3,756.16
Plat Books	110.00	
Computer Lists		
Fiscal Agent Fees	3,630.66	
Map Copies		
Copies	15.50	
Miscellaneous		
	TOTAL	\$ 62,256.57

Treasurer's Receipts for the above are attached.

  
 \_\_\_\_\_  
 LUCY MARTIN  
 Story County Auditor  
 January 3, 2020

**APPROVED**      **DENIED**  
 Board Member Initials: AM  
 Meeting Date: 1-14-2020  
 Follow-up action: \_\_\_\_\_  
 \_\_\_\_\_  
 \_\_\_\_\_

COUNTY RECORDER'S REPORT OF FEES COLLECTED FOR 2nd QUARTER  
FISCAL YEAR 2019-2020


STATE OF IOWA}  
COUNTY OF STORY}

TO: THE STORY COUNTY BOARD OF SUPERVISORS

Pursuant to the Code of Iowa, Chapter 331.902, Collection and Disposition of Fees, I, Stacie Herridge, Recorder of the above-named County and State do hereby certify that the following is a true and correct statement of the fees collected by me in my office for the 2nd Fiscal Quarter ending Dec. 31, 2019, and the same has been paid to the County Treasurer.

Change of Title Fees	01000-08000-4100-07	\$3,930.00
Records Management Fees	27000-08000-4140-07	\$3,519.00
Electronic Transaction Fees	56000-08000-4160-07	\$3,519.00
Real Estate Transfer Tax	01000-08000-4040-07	\$31,756.94
Recording Fees	01000-08000-4000-07	\$80,213.00
Snowmobile Fees	01000-08000-4010-07	\$586.25
Boat Fees	01000-08000-4020-07	\$110.00
Hunting & Fishing Fees	01000-08000-4030-07	\$18.00
UCC Fees	01000-08000-4050-07	\$0.00
Copy Fees	01000-08000-4060-07	\$757.50
ATV Fees	01000-08000-4070-07	\$735.00
Vital Records Fees	01000-08000-4130-07	\$5,936.00
Passport Fees	01000-08000-4150-07	\$10,185.00
Boat Title Fees	01000-08000-4120-22	\$80.00
Interest	01000-00054-6000-07	\$53.65
Overages	01000-00055-8220-07	\$252.10
DNR Fees	01000-08000-4080-07	\$0.00
Total paid to Story County Treasurer		\$141,651.44

All of which is respectfully submitted this 6th day of January, 2020.

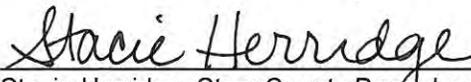  
Stacie Herridge, Story County Recorder

Subscribed and sworn to before me, the undersigned, and filed in my office this 6<sup>th</sup> day of January, 2020.

  
Lucy Martin, Story County Auditor

**APPROVED**

**DENIED**

Board Member Initials: me

Meeting Date: 1-14-2020

Follow-up action: \_\_\_\_\_

**Story County Sheriff's Report  
Total Income Earned  
For the Quarter Ending December 31, 2019**

Civil Fees (01000-01000-4400-05)	\$28,124.82
Civil Fees (Credit Card)	1,362.82
Permits to Carry Concealed Weapon (01000-01000-4410-05)	\$4,540.00
Permits to Carry Concealed Weapon (Credit Card)	\$3,800.00
Interest (01000-00054-6000-05)	\$59.51
Work Release (01000-01000-4400-05)	\$2,849.00

**Total** **\$40,736.15**

**Total Paid to Story County Treasurer** **\$40,736.15**

  
Paul H. Fitzgerald, Sheriff

**APPROVED**

**DENIED**

Board Member Initials: PHF

Meeting Date: 1-14-2020

Dated 12/31/2019  
PHF:kan

Follow-up action: \_\_\_\_\_  
\_\_\_\_\_  
\_\_\_\_\_



# STORY COUNTY

# BRIDGE REPLACEMENT-RCB CULVERT

Proj. No. L-C26--73-85

Letting Date Feb. 25, 2020

IOWA REGIONAL UTILITIES DISTRICTS (IURUD) DISTRICT 26, 720TH AVENUE OVER A SMALL STREET ON THE WEST LINE OF SECTION 26 OF T82N-R21W.

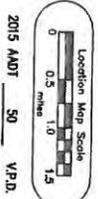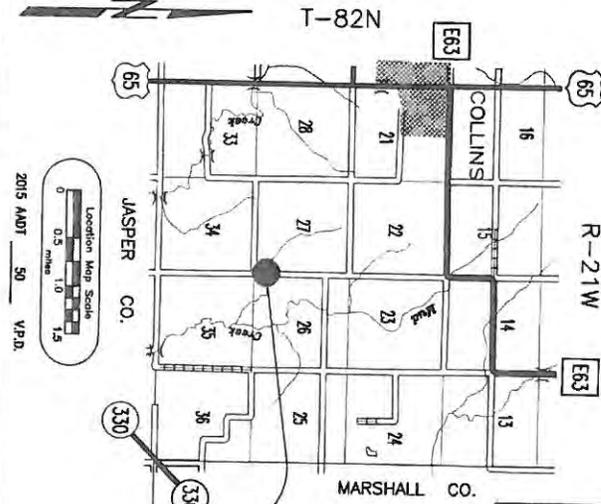

**PROJECT LOCATION**  
 ON 720TH AVE OVER A  
 SMALL STREET ON THE  
 WEST LINE OF SECTION 26  
 OF T82N-R21W.

DESIGN FOR:  
 SINGLE 12X8X36 PRE-CAST  
 CONCRETE BOX CULVERT  
 ON 0' SKEW.



**CORPS OF ENGINEERS PERMIT**  
 CONSTRUCT THIS PROJECT ACCORDING TO THE REQUIREMENTS OF U.S. ARMY CORPS OF ENGINEERS. THE IOWA DOT WEBSITE (http://www.iowadot.com) PROVIDES THE LATEST INFORMATION ON THE U.S. ARMY CORPS OF ENGINEERS RESERVES THE RIGHT TO VARY THE SITE WITHOUT

Scales: As Noted

Refer to Proposed Form for a list of applicable specifications.

On 720th Ave. over a small stream on the West Line of Section 26 of T82N-R21W.

## BRIDGE REPLACEMENT-RCB CULVERT

IOWA  
 DEPARTMENT OF TRANSPORTATION  
 Highway Division  
 PLANS OF PROPOSED IMPROVEMENT ON THE  
 LOCAL ROAD SYSTEM  
 STORY COUNTY  
 BRIDGE REPLACEMENT-RCB CULVERT

Project No. L-C26--73-85

Sheet Total: 9

### INDEX OF SHEETS

No.	Description
A01	TITLE SHEET
C01	QUANTITY INFORMATION SHEET
C02	GENERAL NOTES SHEET
C03	TRIBUTION SHEET
C04	CULVERT DETAIL SHEET
D01	PLAN AND PROFILE SHEET
E01-E03	GROSS SECTION SHEETS

### MILEAGE SUMMARY

Div.	Location	Ln. Ft.	Miles
1	STA. 5+50.00 TO STA. 7+50.00	200.00	0.26
<b>Total</b>		<b>200.00</b>	<b>0.26</b>

### STANDARD ROAD PLANS

Number	Date	Title
DR-101	04-18-17	PIPE CULVERT (BEDDING AND BARS/RELL)
DR-102	04-21-15	PIPE CULVERT (COVER AND CURBS)
DR-103	04-21-15	PIPE CULVERT (INSTALLATION DETAILS)
DR-104	04-18-16	DEPTH OF COVER TABLES FOR CONCRETE AND CORRUGATED PIPE
EC-201	10-18-16	ROCK EROSION CONTROL (REC)
EM-101	10-17-17	EMBANKMENT AND REBUILDING DIMENSIONS
TC-282	04-18-16	ROUTES CLOSED TO TRAFFIC

SEND SHOP DRAWINGS TO:  
 STORY COUNTY ENGINEER  
 837 N. AVE.  
 NEVADA, IOWA 50201



I hereby certify that this engineering document was prepared by me or under my direct personal supervision and that I am a duly licensed Professional Engineer under the laws of the State of Iowa.  
 Date: 1-7-20

Accepted by:  
 Story County Engineer  
 Date: 1-7-2020

Approved Story County Board of Supervisors

Story County Project Number: L-C26--73-85 Sheet No. A01

ESTIMATED PROJECT QUANTITIES OF QUANTITIES  
(1 DIVISION PROJECT)


ITEM	ITEM CODE	ITEM	UNIT	TOTAL
1	2101-0850001	CLEARING AND GRUBBING	ACRE	0.3
2	2102-2710070	EXCAVATION, CL. 10, ROADWAY AND BORROW	CY	189.0
3	2104-2710020	EXCAVATION, CLASS 10, CHANNEL	CY	14.0
4	2401-6745625	REMOVAL OF EXISTING BRIDGE	LS	1.0
5	2401-6750001	REMOVALS, AS PER PLAN	LS	1.0
6	2402-2720000	EXCAVATION, CLASS 20	CY	86.3
7	2415-2111206	PRECAST CONCRETE BOX CULVERT, 12 FT. X 6 FT.	LF	42.0
8	2415-2201206	PRECAST CONCRETE BOX CULVERT END SECTION, 12 FT. X 6 FT.	EACH	1.0
9	2507-3250005	ENGINEER FABRIC	SY	53.3
10	2507-6800061	REVEINMENT, CLASS E	TON	46.7
11	2518-6910000	SAFETY CLOSURE	EACH	4.0
12	2528-8445110	TRAFFIC CONTROL	LS	1.0
13	2533-4980005	MOBILIZATION	LS	1.0
14	2589-9999003	REVEINMENT, REMOVE STOCKPILE AND DISPOSE	CY	63.3

100-1A  
07-15-97

GENERAL NOTES

Story County to stake culvert control and right-of-way, maintain detour signing, furnish and place granular surfacing on roadway, apply seeding and mulching, and place erosion control measures.


PLAN VIEW OF FLATTENED FORESLOPE AT CULVERT  
NO SCALE

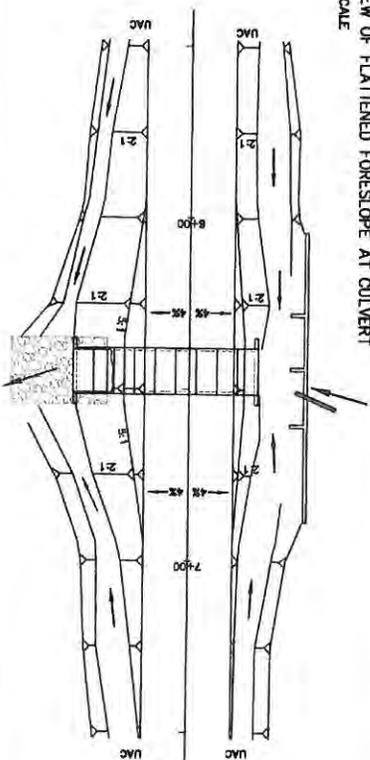

ESTIMATE REFERENCE INFORMATION

ITEM NO.	DESCRIPTION
1.	Entire project to be cleared and grubbed from BOP to EOP and from ROW line to ROW line.
2.	Plan quantity is based on approximately 189.0 CY of roadway fill (30% shrink factor) and 150.5 CY of roadway cut. Contractor shall supply 38.5 CY of borrow material to replace dirt, boulders, stonework, and spreading topsoil. Topsoil to be spread to a minimum 4" on all disturbed areas from catch points to edge of road. Slopes to be finished smooth to allow for seeding.
3.	Item for the excavation for the outlet splash basin. Quantity estimated at 14.0 CY for excavating a basin 16'x10'x2' on the outlet. Suitable excavated material may be used to supplement the Class 10 Roadway quantity with the approval of the Engineer.
4.	The existing structure is a single span 15'x24' treated timber beam bridge with timber abutments, wingwalls and piling, on a 0' skew. Material from the old structure shall become the property of the Contractor according to article 1104.08 of the Standard Specifications, and removed from the site. Burying removal materials on site will not be allowed.
5.	It shall be necessary to sever the floor of the existing concrete retaining wall and remove that piece in order to place the last section of the concrete floor.
6.	Item for excavation for culvert. Suitable material may be used to backfill culvert and supplement Class 10 roadway quantity with approval from the Engineer.
7.-8.	Precast RCB culvert shall be a single 12'x6'x42' culvert with a straight end section on the outlet, but no end section on the inlet to fit with existing concrete retaining wall. See Culvert Detail Sheet for section view. The culvert shall be supplied by the Contractor on per plan, which will include dropwalls. See Tabulation 104-4 on Sheet C.03 for details. All joints shall be tied flush with the bars. Culvert requires approximately 32 Tons of 1" material for culvert bedding. Bedding material shall be incidental to this item.
9.-10.	Items for the construction of a rock splash basin, and wing armoring, at outlet. See Tabulation 100-23 on Sheet C.03 for stationing and quantities, and Typical 4404 on Sheet C.04 for details.
11.	See Tabulation 108-13A on Sheet C.02 for stationing and quantities.
12.	See Standard Road Plan TO-252 for details.
14.	Item for the removal, stockpiling, and disposal of existing broken concrete and stone revetment. Preliminary survey shows numerous pieces of broken concrete lying under the bridge. In the actual quantity by measure, banks. Quantity is an estimate only. Contractor shall be paid actual quantity by measure of the stockpile and computing its volume. Banks of Payment shall be in cubic yards as computed by measurements.

SECTION VIEW OF FLATTENED FORESLOPE AT CULVERT  
NO SCALE

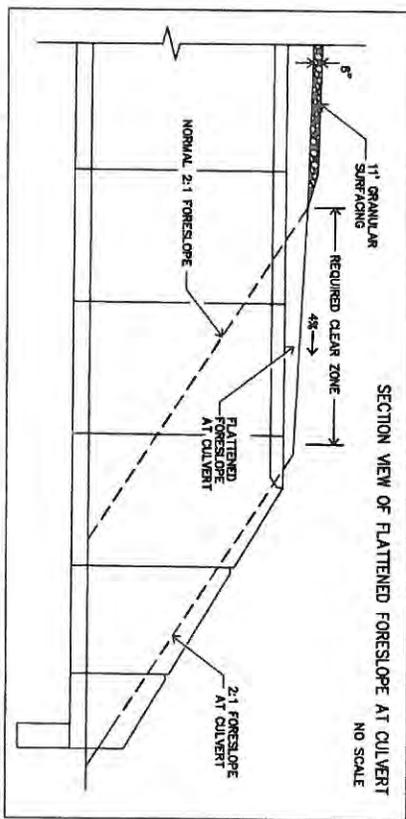

STORY COUNTY



07-15-97






CULVERT DETAIL SHEET

PROJ No. L-C26--73-85

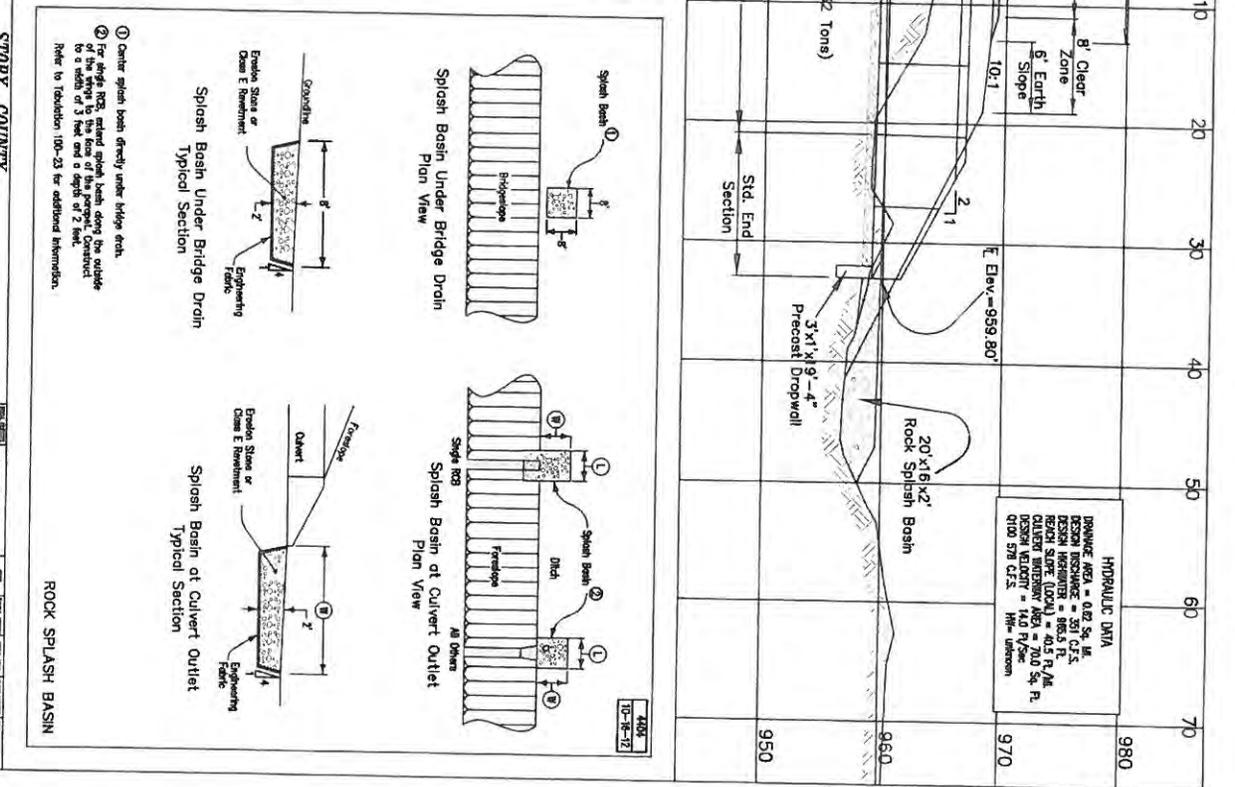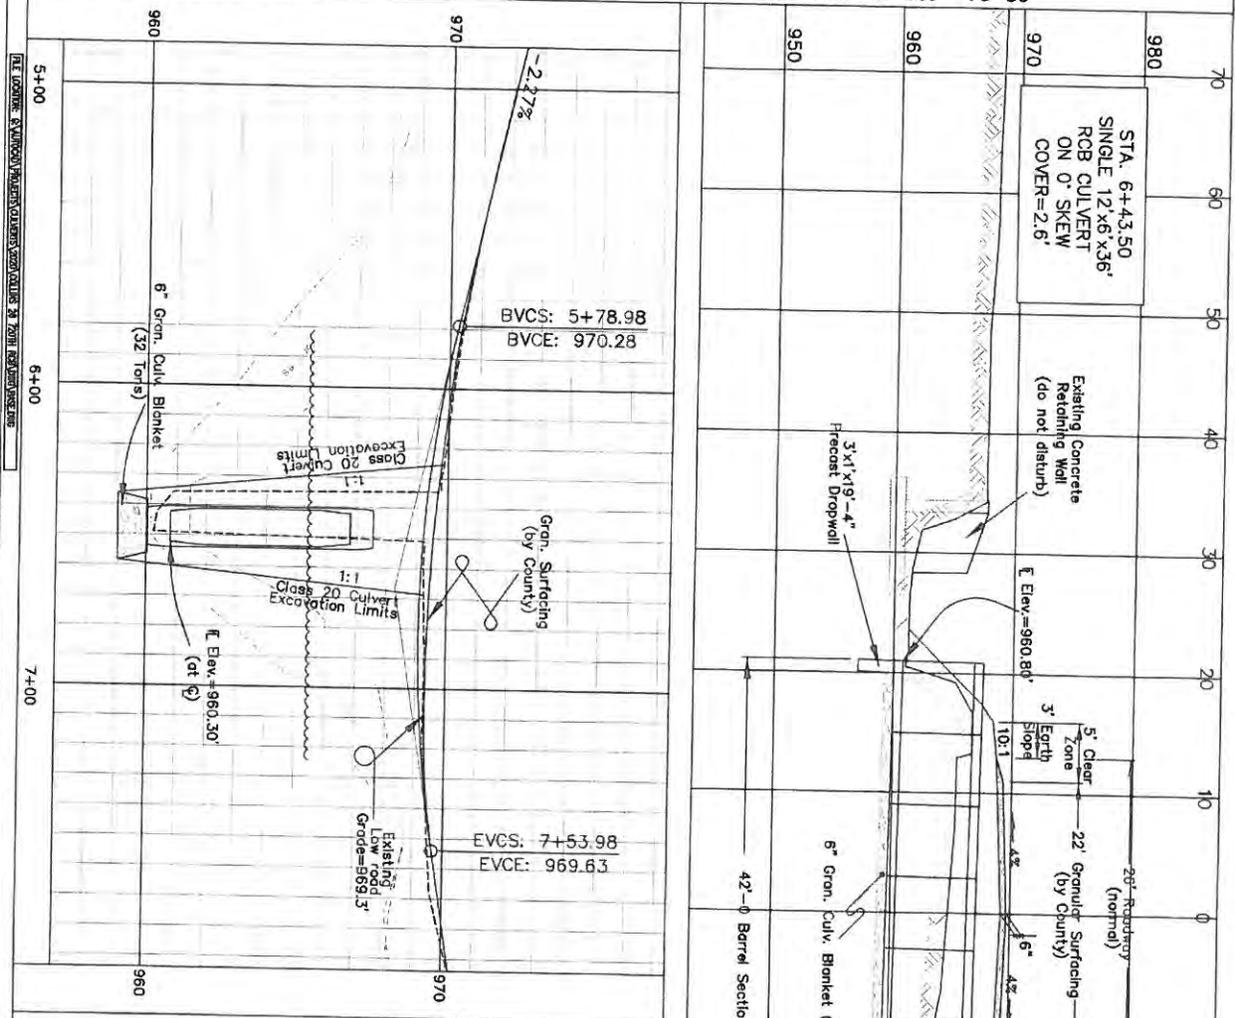

HYDRAULIC DATA

DESIGN VELOCITY	= 0.875 ft/s
DESIGN DISCHARGE	= 32.5 cfs
DESIGN HEADWATER	= 88.5 ft
DESIGN TAILWATER	= 70.0 ft
DESIGN SLOPE (DOW)	= 40.5 ft/M
DESIGN SLOPE (UP)	= 70.0 ft/M
DESIGN WINDUP	= 10.0 ft/sec
DESIGN WINDUP	= 10.0 ft/sec
DESIGN WINDUP	= 10.0 ft/sec

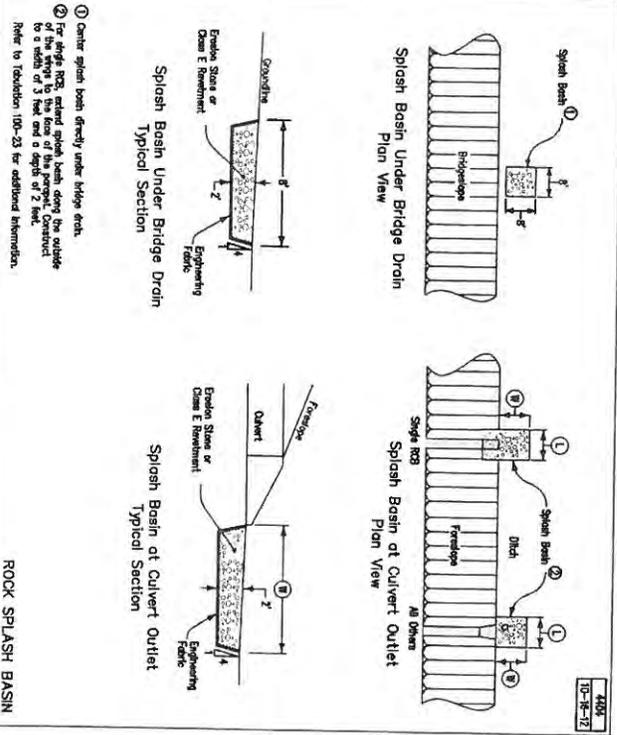

1 Center splash basin directly under bridge drain.  
 2 For slope R/S, extend splash basin under the outside of the slope to the face of the roadway curb.  
 Refer to Revision 100-23 for additional information.


STORY COUNTY

L-C26--73-85

DATE: 10-18-72

PLAN AND PROFILE SHEET

PROJ No. L-C26--73-85

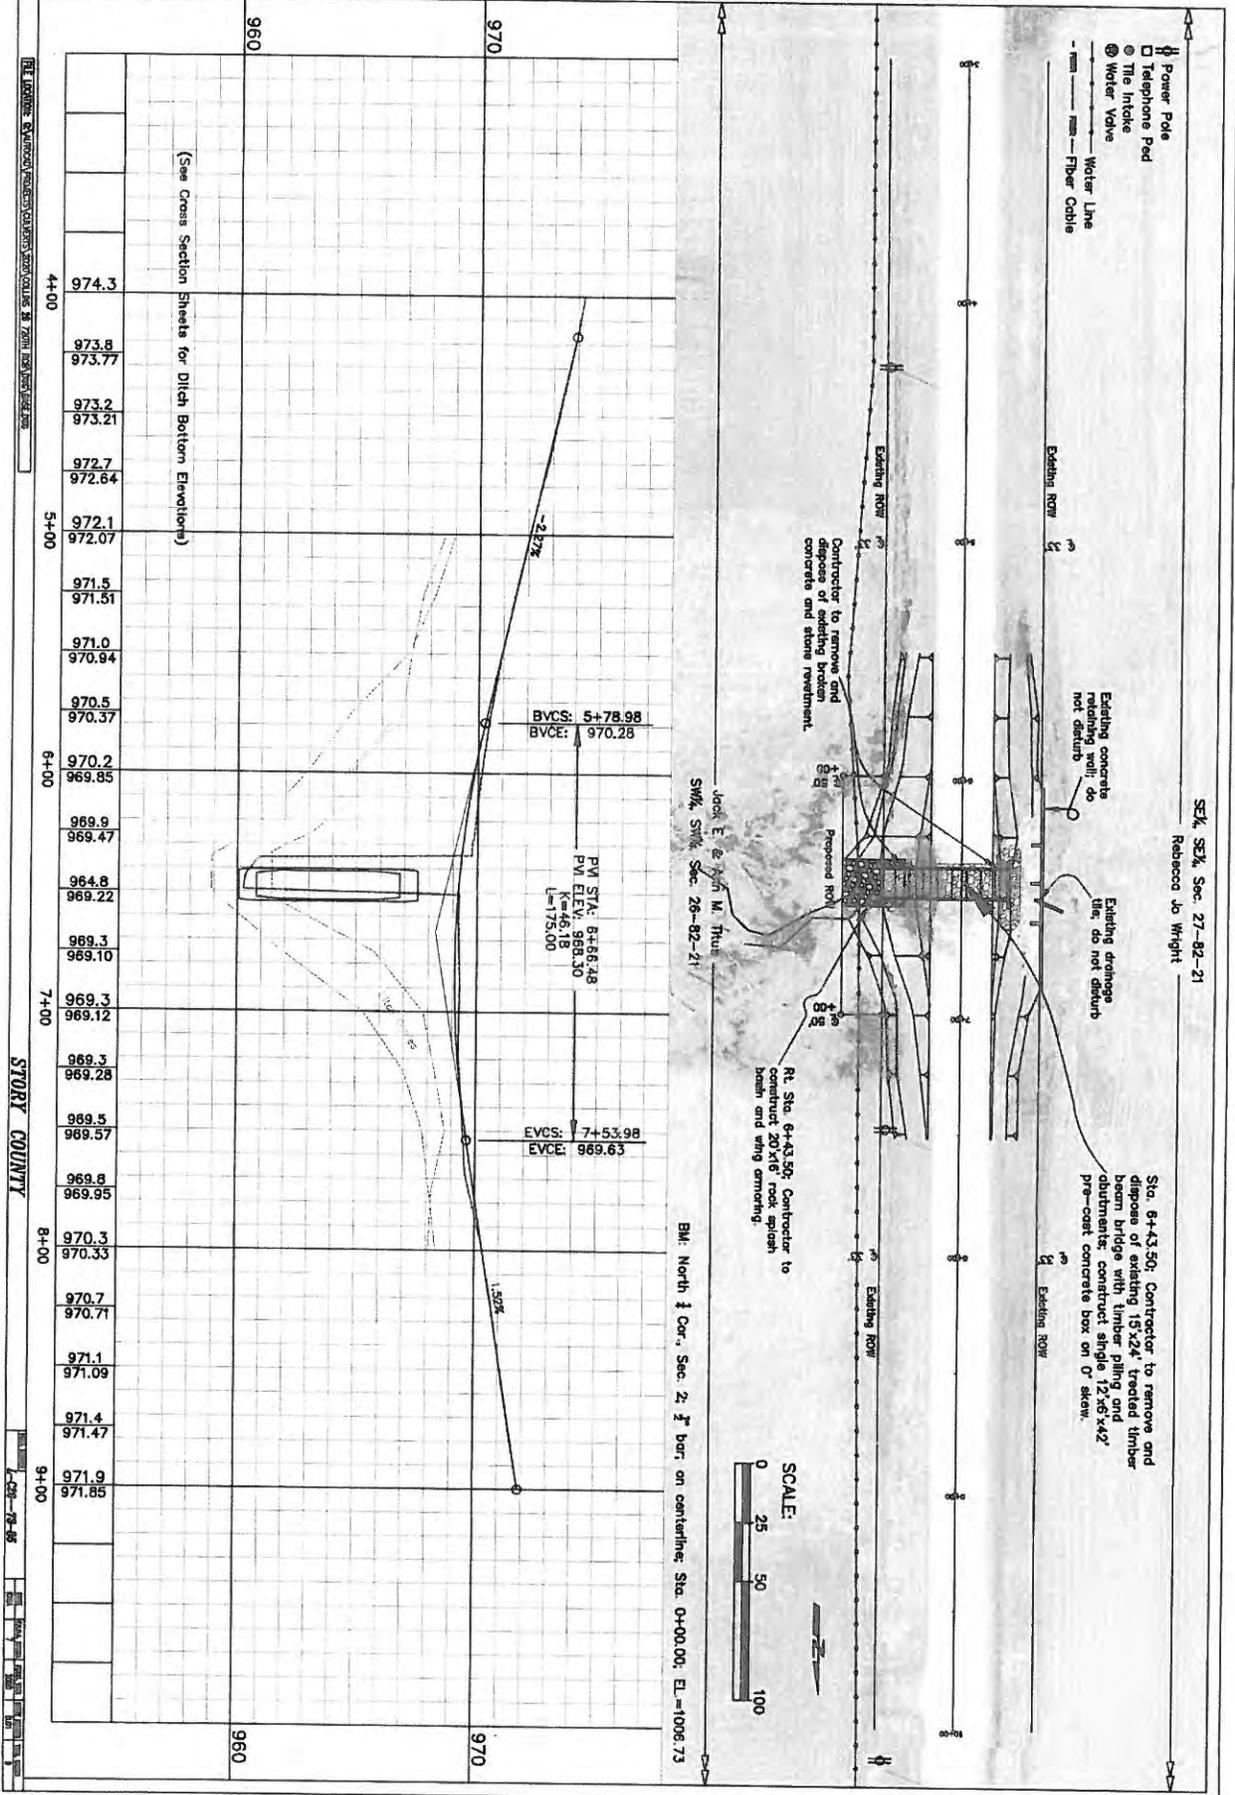

SEE CROSS SECTION SHEETS FOR DITCH BOTTOM ELEVATIONS

STORY COUNTY

L-26--73-85

DATE: 10/15/85

SEK, SEC. 27-82-21  
Rebecca Jo Wright

Sta. 6+43.50: Contractor to remove and dispose of existing 15x24 treated timber beam bridge with timber piling and abutments; construct single 12x6x42 pre-cast concrete box on 0 skew.

Contractor to remove and dispose of existing broken concrete and stone revetment.

Jack E. & M. Thue  
SWK, SWK, Sec. 28-82-21

BM, North 1/2 Cor., Sec. 27, 1/2 1/2 ber. on centerline, Sta. 0+00.00, EL.=1006.73

SCALE:  
0 25 50 100

- Power Pole
- Telephone Pod
- Water Intake
- Water Valve
- Water Line
- Fiber Cable

CROSS SECTIONS SHEET


PROJ No. L-C26--73-85

FILE LOCATION: Q:\WORK\PROJECTS\CROSS SECTIONS\STORY COUNTY\STORY COUNTY


STORY COUNTY

L-C26--73-85


DATE: 11/11/03

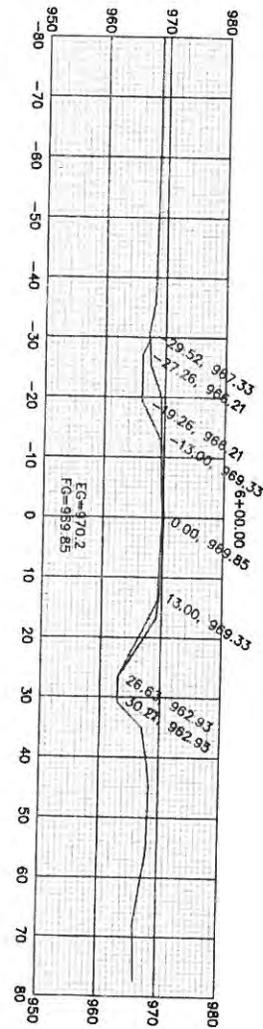

Sta. 6+00.00
Cut Area 46.84
Fill Area 0.00
Cut Vol 40.32
Fill Vol 0.00

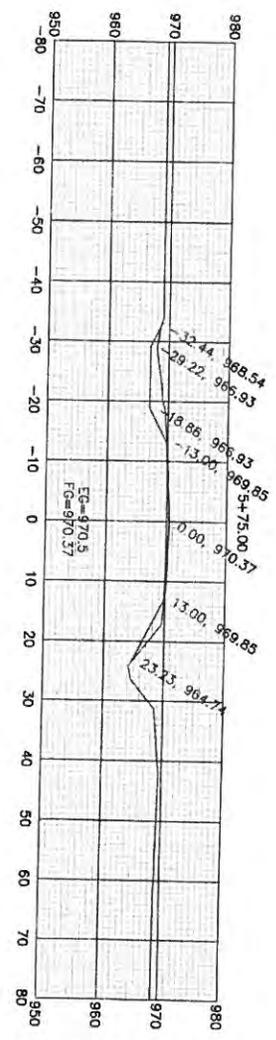

Sta. 5+75.00
Cut Area 40.24
Fill Area 0.00
Cut Vol 21.86
Fill Vol 0.08

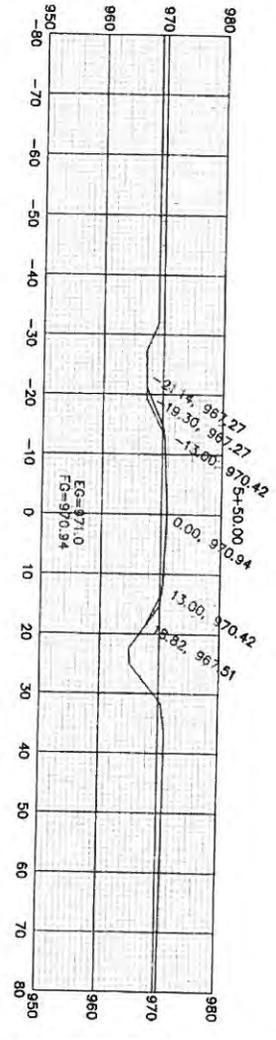

Sta. 5+50.00
Cut Area 6.97
Fill Area 0.14
Cut Vol 0.00
Fill Vol 0.00

CROSS SECTIONS SHEET


PROJ No. L-C26--73-85

THE LOCATION OF THE CROSS SECTIONS IS SHOWN ON THE PLAN SHEET


STORY COUNTY

L-26-73-85


DATE: 10/15/85

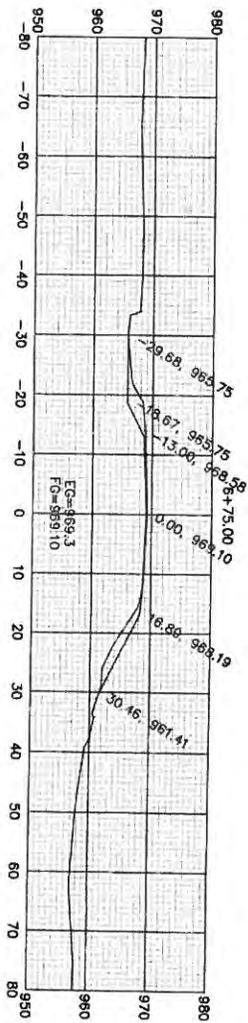

Sta. 6+75.00	
Cut Area	20.59
Fill Area	18.92
Cut Vol	9.25
Fill Vol	61.37

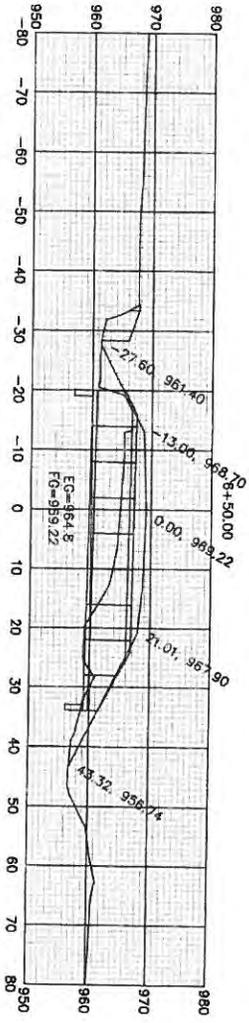

Sta. 6+50.00	
Cut Area	0.00
Fill Area	0.00
Cut Vol	0.00
Fill Vol	0.00

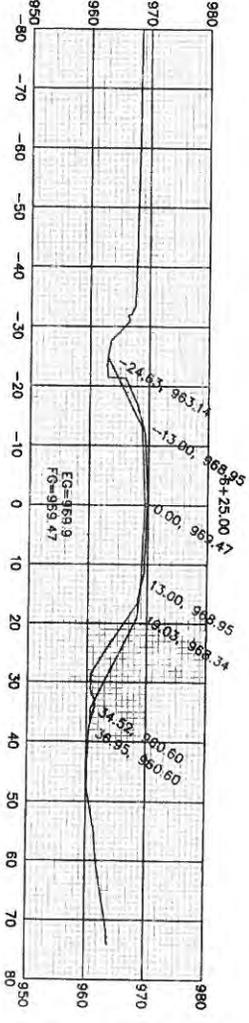

Sta. 6+25.00	
Cut Area	20.18
Fill Area	35.33
Cut Vol	31.03
Fill Vol	21.27




# STORY COUNTY

## BRIDGE REPLACEMENT-TWIN BOX Proj. No. L-LIN20--73-85

Letting Date **Feb. 25, 2020**

**PROJECT TRAFFIC CONTROL PLAN**  
THIS ROAD WILL BE CLOSED TO THROUGH TRAFFIC DURING CONSTRUCTION OF THE BRIDGE. TRAFFIC WILL BE DIVERTED TO THE ADJACENT LOCAL ROAD IN ACCORDANCE WITH THE CURRENT STANDARD SPECIFICATIONS. MARKINGS WILL BE INSTALLED IN ACCORDANCE WITH THE CURRENT STANDARD SPECIFICATIONS. THE CONTRACTOR OF THE CONSTRUCTION SHALL BE RESPONSIBLE FOR THE TRAFFIC CONTROL PLAN. THE TRAFFIC CONTROL PLAN SHALL BE SUBMITTED TO THE IOWA REGIONAL UTILITY CODE (IUC) CHAPTER 130. ALL TRAFFIC CONTROL DEVICES SHALL BE NUMBERED, ERECTED, AND MAINTAINED BY THE CONTRACTOR.

**UTILITIES INFORMATION**  
UTILITY COMPANIES WHOSE FACILITIES ARE SHOWN ON THESE PLANS OR SHOWN TO BE WITHIN THE CONSTRUCTION STAGING AREA SHALL BE NOTIFIED BY THE CONTRACTOR OF THE CONSTRUCTION STAGING DATE AND SUBSEQUENT WORK IN THE AREA.  
IOWA POWER COOPERATIVE: 515-396-4111  
MINERVA VALLEY TELEPHONE: 561-487-7399  
IOWA REGIONAL UTILITIES: 561-792-7011

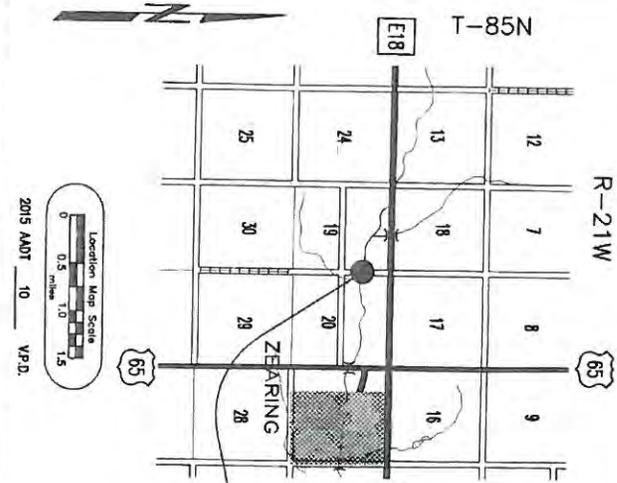

Location Map Scale  
0 0.5 1.0 1.5 miles  
2015 ADOT 10 V.P.D.

### IOWA DEPARTMENT OF TRANSPORTATION Highway Division PLANS OF PROPOSED IMPROVEMENT ON THE LOCAL ROAD SYSTEM STORY COUNTY BRIDGE REPLACEMENT -TWIN BOX On 690th Ave.: Section 20-85-21.

Refer to Proposal Form for a list of applicable specifications.

**CONTRACTOR'S OBLIGATION TO THE REQUIREMENTS OF U.S. ARMY CORPS OF ENGINEERS**  
THE U.S. ARMY CORPS OF ENGINEERS RESERVES THE RIGHT TO VISIT THE SITE WITHOUT PRIOR NOTICE.



**PROJECT LOCATION**  
STA 12+18.50; ON 690TH AVE.;  
OVER MIDDLE MINNEVA CREEK;  
0.23 MI. NORTH OF W/4 CORNER,  
SECTION 20-85-21.

**DESIGN FOR:**  
TWIN 12'X8'X42' PRE-CAST  
CONCRETE BOX CULVERT  
ON 7° SKEW



I hereby certify that this engineering document was prepared by me or under my direct personal supervision and that I am a duly licensed Professional Engineer under the laws of the State of Iowa.  
Date: *1-7-20*

SEND SHOP DRAWINGS TO:  
STORY COUNTY ENGINEER  
837 N. AVE.  
NEWADA, IOWA 50201

Number	Date	Description
DR-101	04-18-17	PIPE CULVERT (BEDDING AND BACKFILL)
DR-102	04-21-19	PIPE CULVERT (COVER AND GABRIEL)
DR-103	04-21-19	PIPE CULVERT (INSTALLATION DETAILS)
DR-104	04-18-18	DEPTH OF COVER TABLES FOR CONCRETE AND CORRUGATED PIPE
EM-201	10-18-18	ROCK EROSION CONTROL (REC)
EM-101	10-17-17	EMBANKMENT AND REBUILDING EMBANKMENTS
TC-222	04-18-18	ROUTES CLOSED TO TRAFFIC

MILEAGE SUMMARY		
DW.	Location	Ln. Ft. Miles
1	STA. 11+40.00 TO STA. 13+50.00	250.00 0.047
Total		250.00 0.047

INDEX OF SHEETS	
No.	Description
A01	TITLE SHEET
C01	QUANTITY INFORMATION SHEET
C02	GENERAL NOTES SHEET
C03	VALUATIONS SHEET
C04	CULVERT DETAIL SHEET
D01	PLAN AND PROFILE SHEET
W01	CROSS SECTIONS
W04	TO W/4

Story County Project Number: L-LIN20--73-85 Sheet No. A.01

QUANTITY INFORMATION SHEET

ESTIMATED PROJECT QUANTITIES OF QUANTITIES  
(1 DIVISION PROJECT)



100--1A  
07-15-87

ITEM	ITEM CODE	ITEM	UNIT	TOTAL
1	2101-0850001	CLEARING AND GRUBBING	ACRE	0.5
2	2102-2710070	EXCAVATION, CL 10, ROADWAY AND BORROW	CY	254.0
3	2104-2710020	EXCAVATION, CLASS 10, CHANNEL	CY	46.7
4	2401-6745625	REMOVAL OF EXISTING BRIDGE	LS	1.0
5	2402-2720000	EXCAVATION, CLASS 20	CY	239.3
6	2415-2100000	PRECAST CONCRETE BOX CULVERT, TWIN 12'X8'	LF	42.0
7	2415-2200000	PRECAST CONCRETE BOX CULVERT END SECTION, TWIN 12'X8'	EACH	2.0
8	2507-3250005	ENGINEER FABRIC	SY	113.8
9	2507-6800061	REVEMENT, CLASS E	TON	66.0
10	2518-6910000	SAFETY CLOSURE	EACH	4.0
11	2528-8445110	TRAFFIC CONTROL	LS	1.0
12	2533-4980005	MOBILIZATION	LS	1.0
13	2599-9999003	REMOVAL OF EXISTING BROKEN CONCRETE REVEMENT	CY	37.4

GENERAL NOTES

Story County to stake culvert center and right-of-way, maintain detour, furnish and place granular surfacing on roadway, apply seeding and mulching, and place erosion control measures.

INDIANA BAT HABITAT:  
See Iowa DOT Specification 2101.01 for tree removal.

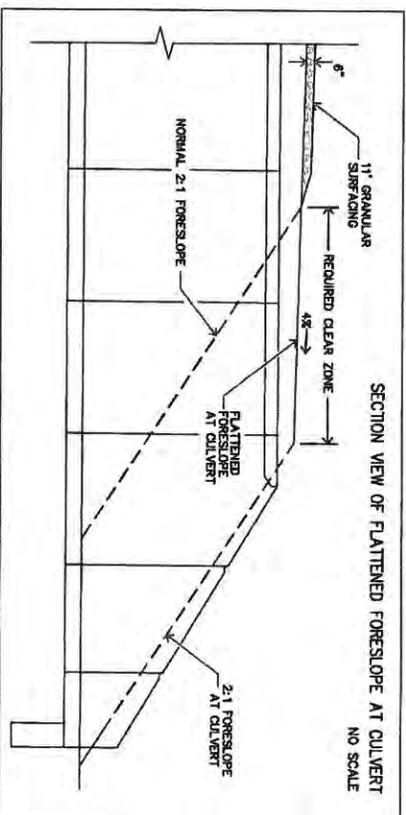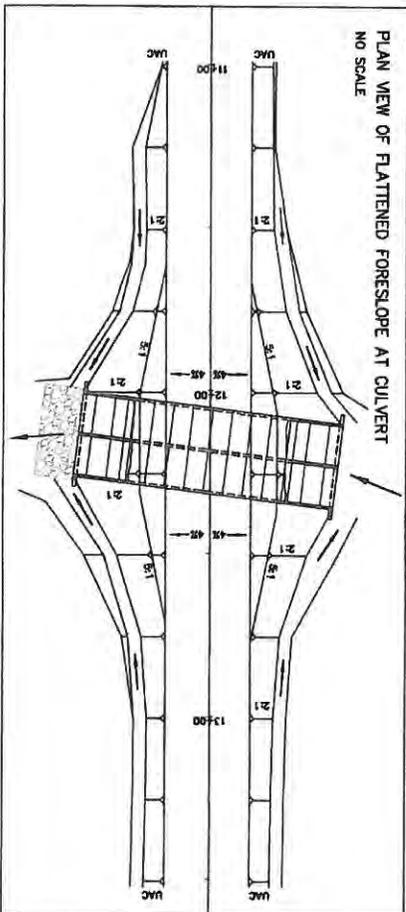

ESTIMATE REFERENCE INFORMATION

ITEM NO.	DESCRIPTION
1.	Entire project to be cleared and grubbed from BOP to EOP and from ROW line to ROW line.
2.	Item quantity is based on approximately 154.9 CY of roadway fill (30% splash factor) and approximately 254.0 CY of roadway cut. Type A composition required. No gravel. One-half inch will be made. This item includes only stripping, stockpiling, and spreading topsoil. Topsoil is to be spread to a minimum 4" on all disturbed areas from catch points to edge of road. Slopes are to be finished smooth to allow for seeding. Seeding done by county.
3.	Item for the excavation for the outlet splash basin and matching the stream at the inlet. Quantity estimated at 26.7 cy for excavating a basin 28'x12'x2' on the outlet and 20.0 cy for inlet matching. Suitable excavated material may be used to supplement the Class 10 Roadway quantity, with the approval of the Engineer.
4.	The existing structure is a single span 20'x18' steel beam bridge on a 0' skew with reinforced concrete deck, abutments, and wingwalls. Materials from the old structure shall become the property of the Contractor according to article 1104.08 of the Standard Specifications, and removed from the site. Burying removed materials on site will not be allowed. See Hazardous Materials notes on Sheet C02 for scratch test results.
5.	Item for excavation for culvert. Suitable material may be used to backfill culvert and supplement Class 10 roadway quantity with approval from the Engineer.
6.-7.	Precast RC8 culvert shall be a twin 12'x8'x42' culvert with straight end sections. The culvert shall be supplied by the Contractor as pipe when, which includes strapping. See Tabulation 104-4 on Sheet C03 for details. All joints shall be tight flush with the bars. Culvert requires approximately 98 Tons of 1" material for culvert bedding. Bedding material shall be incidental to this item.
8.-9.	Items for the construction of a rock splash basin with wing armoring of the outlet, and wing armoring at the inlet. See Tabulation 100-23 on Sheet C13 for stationing and quantities, and Typical 4404 on Sheet C04 for details.
10.	See Tabulation 108-13A on Sheet C03 for stationing and quantities.
11.	See Standard Road Plan TC-252 for details.
13.	Item for the removal and disposal of existing broken concrete pavement. Contractor shall remove and stockpile broken concrete so it can be measured. Contractor shall be paid actual measured quantity for this item. Once measured, the stockpile shall be removed from site. See Sheet D.01 for details of removal areas.

GENERAL NOTES

GENERAL NOTES:

Contractor to construct a twin 12x8'x6' pre-cast concrete box culvert on a 7' slope on 690th Ave. over Middle Menno Creek and grade approaches.

It shall be the contractor's responsibility to provide waste areas or disposal sites for excess material (excavated material or broken concrete) which is not desirable to be incorporated into the work involved on this project. These areas shall not impact wetlands or Waters Of The U.S. No payment for overhaul will be allowed for material hauled to these sites. No material shall be placed within the right-of-way, unless specifically stated in the plans.

Construction activities, equipment, and materials shall be kept out of the streams, wetlands, or other bodies of water to the maximum extent practicable.

CONTRACTOR'S WORK AREA:

The Contractor's work and material storage area shall be defined by the Contractor and noted to the Engineer. Any area outside the Contractor's work and material storage area that is disturbed by the Contractor shall be repaired to its original condition by the Contractor and no additional payment shall be made for this work.

UTILITY NOTES:

The Contractor shall call One Call at least 48 hours prior to beginning work. Utility companies found to be located within the construction area are listed on the title sheet of the plans. See Section 1107.15 of the Iowa DOT Standard Specifications For Highway And Bridge Construction, Series 2012, regarding utility related responsibilities.

HAZARDOUS MATERIALS NOTES:

A scrape sample was taken from one area of this bridge to get an indication of the existence of the level of Chromium and Total Lead. Analysis of Total Lead on this sample was 81,000 parts per million (PPM). Analysis of Chromium on this sample was 230 PPM. These analyses show the existence of these two toxic constituents, and the contractor should be aware that these levels could create conditions above regulatory limits for health and safety requirements. No other constituents are listed. The bidder should not rely on the Department's testing and analysis for any purpose other than as an indication of the existence of these two toxic constituents.

The Contractor shall exercise care during the removal of existing structures to prevent any spill from coming off of painted surfaces. Should any paint come off, the Contractor shall collect and dispose of the paint according to Section 2508 of the Standard Specifications.

Before delivery of any salvaged materials that may contain toxic constituents, the Contractor shall provide a written notice to the receiving facility. This written notice shall contain at least:

- a signature block for the receiving facility
- notification that salvaged materials include paint that may contain toxic constituents at levels that may be hazardous to employees or the environment

A copy of this notice, signed by the receiving facility, shall be returned to the Engineer before any hazardous material is removed from the site.

All costs associated with removal and disposal of hazardous materials shall be incidental to the Removal of Existing Bridge Bid Item.

An asbestos survey was conducted and found no asbestos at this site. However, should the occasion arise that asbestos is still found at the time of bridge demolition, the the County will contract with a licensed asbestos contractor to remove any remaining asbestos during the bridge's demolition.

EMERALD ASH BORER NOTE:

Any living, dead, cut or fallen material of the oak (Frokinus spp.) including trees, nursery stock, logs, firewood, stumps, roots, branches, and composted or uncompacted oak chips can be freely moved within the yellow areas of the most recent Federal EMB Quarantine & Authorized Transit.

Obtain appropriate Compliance Agreements from USDA APHIS FPO prior to moving any of the above listed oak articles outside the yellow zone on the map. For questions, concerns, and general assistance, contact:

USDA APHIS FPO, Iowa office, 515-414-3295

Or

Iowa Department of Agriculture & Land Stewardship  
515-725-1470  
Entomology@iowadnr.gov

FILE NUMBER: L-LIN20--73-85

PRE-CAST CULVERT NOTES

INSTALLATION NOTES:

The culvert shall be a twin 12x8' pre-cast culvert with straight end sections.

Precast concrete box culvert sections shall be laid with the groove end of each section up-grade, and the sections shall be tightly joined. Joint openings between sections should be as tight as practicable and limited to a maximum of 1/8 inch. The joint on the bottom of the culvert shall be sealed with a flexible water tight 1 inch butyl rope gasket as per shall specify. 431.09. Butyl rope gasket shall be installed in accordance with the recommendations of the manufacturer and contractor shall allow 8 inches above the bottom flange. All joints shall be trimmed clean on the inside after sealing. The fabric shall be centered with 2 foot wide piece of engineering fabric around the top and sides of each precast joint. The section to prevent the fabric from slipping off the joint during backfilling operations. Attachment methods shall be approved by the engineer.

All costs including material and labor associated with providing the engineering fabric and installing it as required shall be included in the bid item Precast Concrete Box Culvert. The engineering fabric shall meet the material requirements as specified in 4196.01c of the Iowa DOT Standard Specifications. During backfilling the composition adjacent to the bottom corner joint shall be accomplished with a mechanical hand compactor. The contractor shall furnish and install lifting plugs for each section. Lifting holes shall be plugged with a precast concrete plug, sealed and covered with mastic or mortar.

DESIGN REQUIREMENTS:

The precast culvert sections shall meet the minimum requirements of ASTM C 1577, Table 1 sections that are designed for combined earth dead load and ASHTRD H-33 live load conditions. Any precast box culvert designs submitted that vary from the ASTM C 1577 standard, shall be designed and sealed by a Professional Engineer, currently registered in the State of Iowa. Minimum length of precast sections shall be 4.0 feet. Minimum culvert wall thickness shall be 6 inches.

PRE-CONSTRUCTION NOTES:

The Contractor shall submit details of the proposed precast box sections to the Story County engineers office for approval. These details shall include a situation plan, culvert borel cross sections showing steel, and end section details. The length in linear feet of precast concrete box culvert will be based on the plan quantity.

For the number of linear feet shown on the plan, the Contractor will be paid the contract unit price per linear foot. The payment shall be full compensation for furnishing all materials, labor and equipment necessary to complete the work, except for items in end sections and Class 20 Excavation.

For each precast box culvert end section installed the Contractor will be paid the contract price for each. This payment shall be full compensation for furnishing all materials (including dropwells), labor and equipment necessary to complete the work, except for items in precast concrete box culvert and Class 20 Excavation.


Dropwells shall be precast.

The Contractor shall furnish culvert tee for all joints. The main section joints will have one tee on each side of the borel and the end section joints will be attached to the end sections with two tees per side. Culvert tees shall be included in the cost for precast concrete box culvert. The tees will be 1 inch in diameter steel and shall meet requirements of ASTM A 708 grade 35 or equal. Culvert tee on both ends shall be galvanized or painted according to 2408.30 of the Iowa DOT Standard Specifications. Acrylic topcoat not required.

Normal section shown may be modified or substituted with a different curve or other location specifically designated by the Engineer.

See Plan & Profile sheets for additional details of ditches and bookkeeping.

ROAD IDENTIFICATION	SIDE	STATION TO STATION	DIMENSIONS				
			FT <sup>2</sup>	D	M	R	S
680th Ave.	LT	11+400.0	0	0	0	0	0
680th Ave.	LT	11+78.9	0	0	0	0	0
680th Ave.	LT	12+03.8	0	0	0	0	0
680th Ave.	LT	12+43.8	0	0	0	0	0
680th Ave.	LT	12+56.3	0	0	0	0	0
680th Ave.	LT	12+61.2	0	0	0	0	0
680th Ave.	LT	13+50.0	0	0	0	0	0
680th Ave.	RT	11+00.0	0	0	0	0	0
680th Ave.	RT	11+74.4	0	0	0	0	0
680th Ave.	RT	11+98.3	0	0	0	0	0
680th Ave.	RT	12+26.1	0	0	0	0	0
680th Ave.	RT	12+56.9	0	0	0	0	0
680th Ave.	RT	13+50.0	0	0	0	0	0

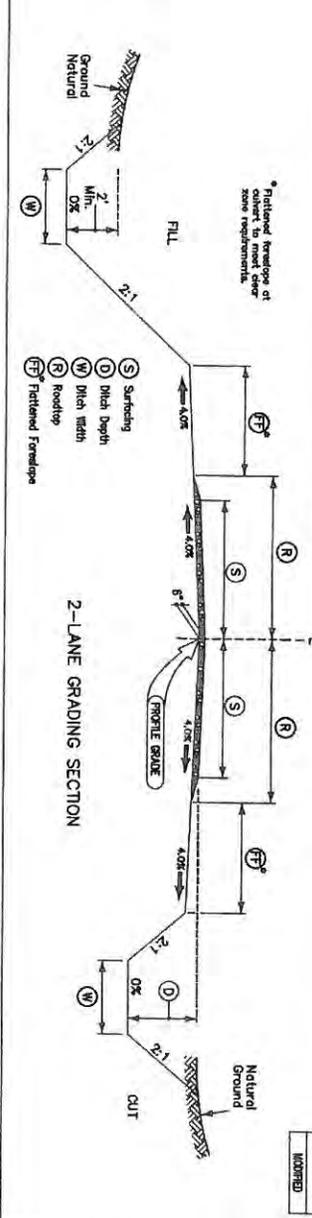

DRAINAGE STRUCTURES BY CULVERT CONTRACTOR

Location	Size	Type	Length New Const. Lb. Ft.	No. of Aprons	Flow Line Elevation		Dimensions - Lb. Ft.		Slew Ahead		By Road Contractor		Floodfill*			Remarks
					Left	Right	Total	Extensions	Degrees	Ditch Location	Comp. Backfill	Porous Backfill	Flooded Backfill			
12+18.60	12x8	Turn RCB	42.0	2	1047.00	1046.75	20.8	21.2								239.3 cy Class 20 Excav.

ROCK EROSION CONTROL

Refer to EC-301

Road Identification	Location	Begin Station	End Station	Side Lt./Rt.	Type 1		Type 2		Type 3		Type 4		Type 5		Material Bid Quantities			Remarks			
					Rock Ditch	Check	Rock Ditch	Flume	Rock Slope	Rock Slope	Rock Slope	Erosion Stone TON	Class E. Revertment TON	Eng. Fabric SY	Sloesh Basin at RCB outlet.						
680th Ave.		11+98.3	12+26.1	43.0' Rt.	32	12															
680th Ave.		11+98.3	12+26.1	43.0' Rt.	3	12															
680th Ave.		11+98.3	12+26.1	36.7' Lt.	3	12															


TABULATION OF SAFETY CLOSURES

Refer to Section 2918 of the Standard Specifications

STATION	ROAD QTY.	HAZARD QTY.	REMARKS
104-75	1	1	
114-00	1	1	
134-50	1	1	
134-75	1	1	
			TOTAL = 4.00

**CULVERT DETAIL SHEET**


**PROJ No. L-LIN20--73-85**

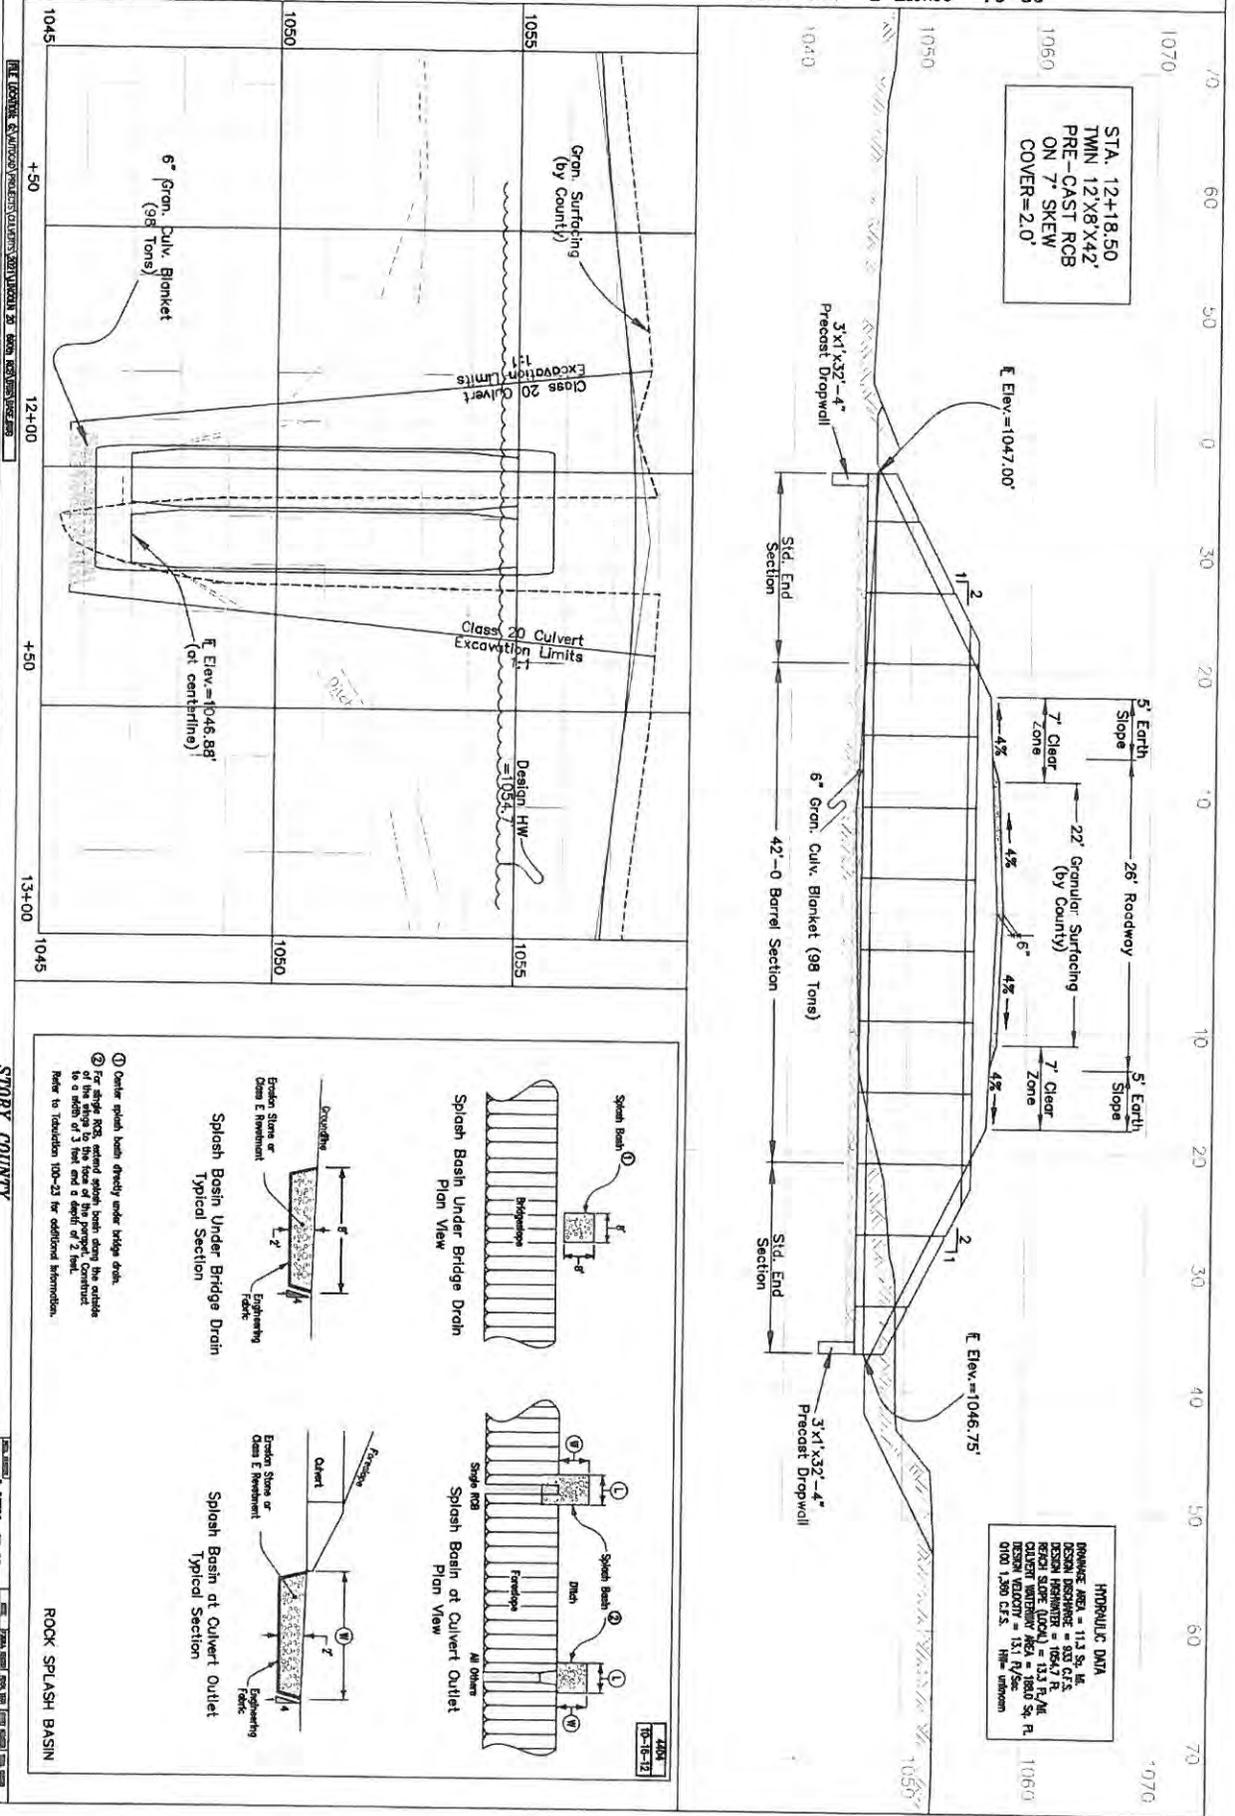

STA. 12+18.50  
 TWIN 12'X8'X42'  
 PRE-CAST RCB  
 ON 7' SKEW  
 COVER=2.0'

**HYDRAULIC DATA**

BRIDGE AREA	= 11.3 Sq. Ft.
DESIGN DISCHARGE	= 333 C.F.S.
DESIGN VELOCITY	= 6.41 Ft./Sec.
DESIGN FLOW AREA	= 188.0 Sq. Ft.
CULVERT VELOCITY	= 13.1 Ft./Sec.
DESIGN FLOW AREA	= 131.0 Sq. Ft.
DESIGN VELOCITY	= 13.1 Ft./Sec.
DESIGN FLOW AREA	= 131.0 Sq. Ft.
DESIGN VELOCITY	= 13.1 Ft./Sec.

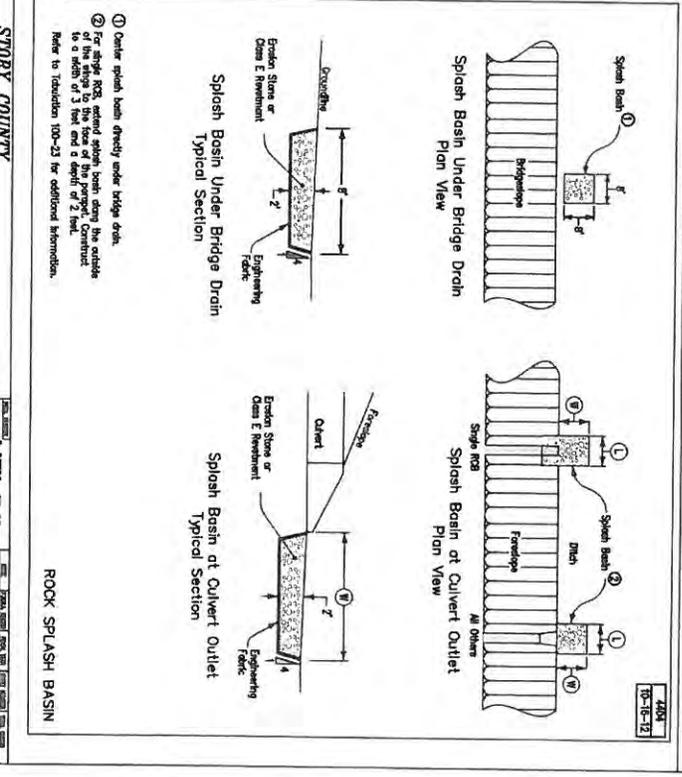

STORY COUNTY

L-LIN20--73-85

ROCK SPLASH BASIN

105-15-23



CROSS SECTIONS SHEET


PROJ No. L-LIN20--73-85

ALL DIMENSIONS IN UNITS UNLESS OTHERWISE SPECIFIED


STORY COUNTY

L-LIN20-73-85


DATE: 10/15/03

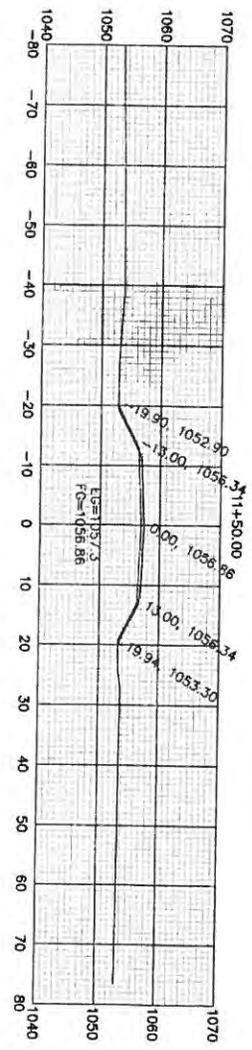

Sta. 11+50.00	
Cut Area	14.15
Fill Area	1.79
Cut Vol	13.63
Fill Vol	1.95

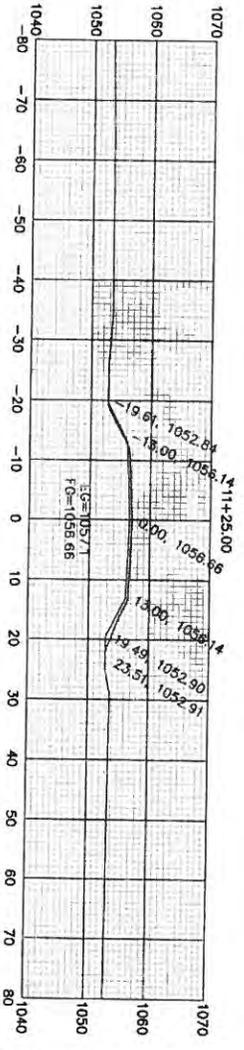

Sta. 11+25.00	
Cut Area	15.29
Fill Area	1.46
Cut Vol	10.03
Fill Vol	1.72

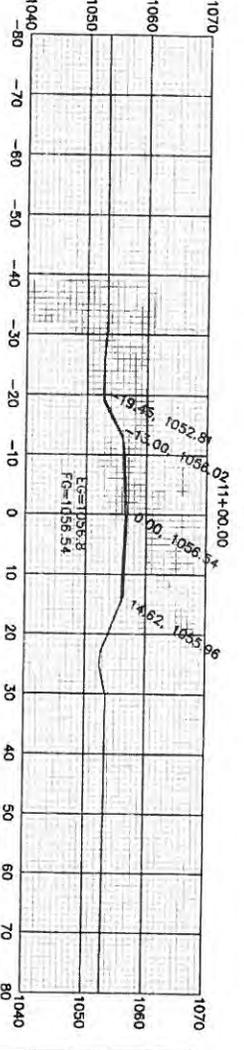

Sta. 11+00.00	
Cut Area	6.37
Fill Area	1.40
Cut Vol	2.95
Fill Vol	0.84


CROSS SECTIONS SHEET

PROJ No. L-LIN20--73-85


STATE OF IOWA DEPARTMENT OF TRANSPORTATION

STORY COUNTY


2-11-85

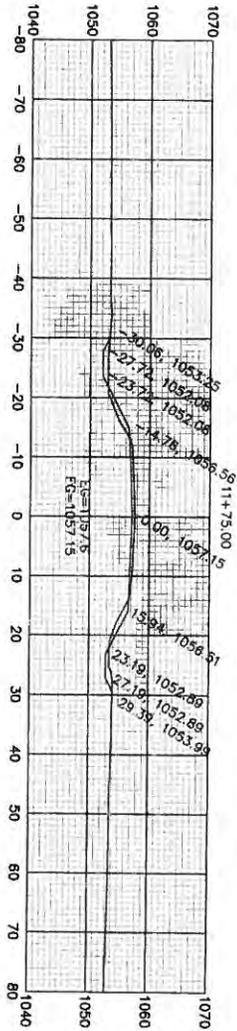

Sta. 11+75.00	
Cut Area	21.56
Fill Area	11.20
Cut Vol	16.53
Fill Vol	7.82

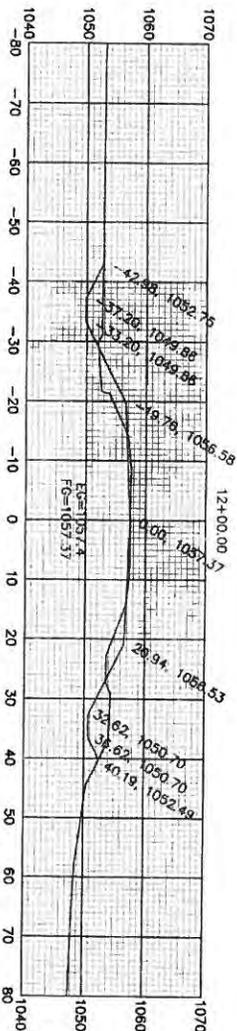

Sta. 12+00.00	
Cut Area	63.92
Fill Area	36.17
Cut Vol	39.57
Fill Vol	28.51

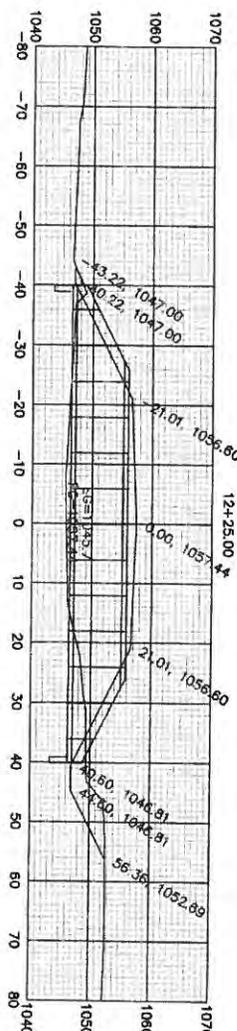

Sta. 12+25.00	
Cut Area	0.00
Fill Area	0.00
Cut Vol	0.00
Fill Vol	0.00

CROSS SECTIONS SHEET




PROJ No. L-LIN20--73-85

THE ENGINEER & ARCHITECTS COMPANY, INC. 1000 BROADWAY, NEW YORK, N.Y. 10003

STORY COUNTY

1-27-85

7

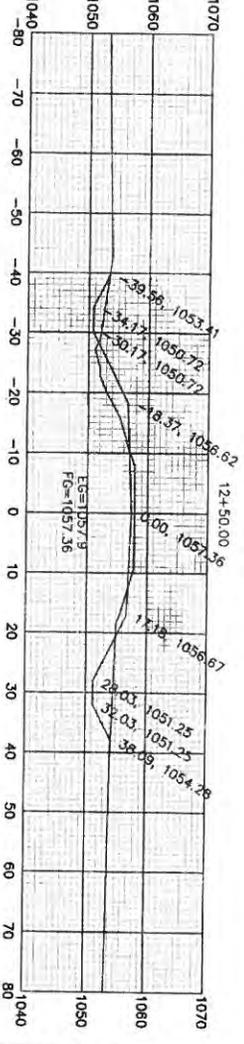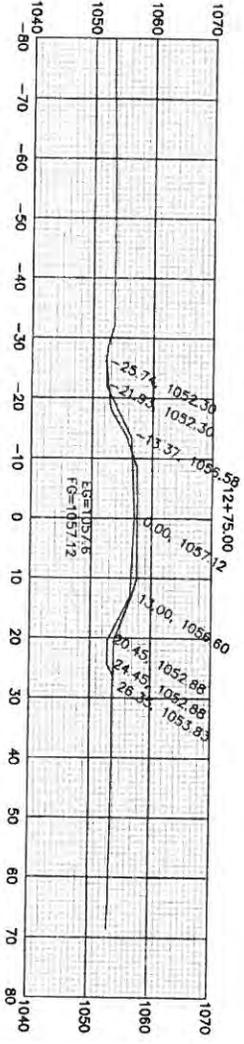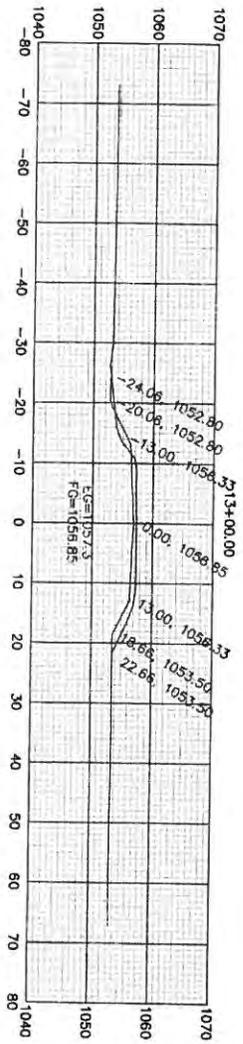





ESTIMATED PROJECT QUANTITIES OF QUANTITIES  
(1 DIVISION PROJECT)

ITEM	ITEM CODE	ITEM	UNIT	TOTAL	100-1A 07-15-97
1	2101-0850001	CLEARING AND GRUBBING	ACRE	0.15	
2	2102-2710070	EXCAVATION, CL. 10, ROADWAY AND BORROW	CY	519.0	
3	2107-0425020	COMPACT BACKFILL ADJACENT TO STRUCTURE	CY	21.0	
4	2401-6745650	REMOVAL OF EXISTING STRUCTURES	LS	1.0	
5	2402-2720000	EXCAVATION, CLASS 20	CY	232.2	
6	2403-0100000	STRUCTURAL CONCRETE (MISCELLANEOUS)	CY	6.7	
7	2404-7775000	REINFORCING STEEL	LB	220	
8	2417-1060060	CULVERT, CORRUGATED METAL ROADWAY PIPE, 60 IN. DIA.	LF	84.0	
9	2506-4984000	FLOWABLE MORTAR	CY	47.0	
10	2507-3250005	ENGINEERING FABRIC	SY	21.8	
11	2507-6800061	REVENMENT, CLASS E	TON	12.5	
12	2518-6910000	SAFETY CLOSURE	EACH	4.0	
13	2528-8445110	TRAFFIC CONTROL	LS	1.0	
14	2533-4980005	MOBILIZATION	LS	1.0	
15	2602-0000312	PERIMETER AND SLOPE SEDIMENT CONTROL DEVICE, 12 IN. DIA.	LF	240.0	

Story County to stake culvert control and right-of-way, apply seeding and mulching, and place granular surfacing on roadway.

GENERAL NOTES

ITEM NO.	DESCRIPTION
1.	Excise project to be cleared and grubbed from BOP to EOP and from ROW line to ROW line.
2.	Plan quantity is based on approximately 519.0 CY of fill (30% shrink factor) and 276.1 CY of cut. Contractor shall furnish 240.9 CY from a suitable borrow site to achieve dirt balance. Type A stockpiling, and spreading topsoil. Topsoil to be spread to a minimum 4" on all disturbed areas and on select points to edge of road. Slopes to be finished smooth to allow for seeding. Seeding will be done by the County.
3.	Contractor shall compact backfill using methods and precautions outlined in Section 2402.03 H. Backfilling material shall meet Section 413 specifications and shall be considered incidental to this item. See Sheet C05 for backfilling limits and dimensions.
4.	There are three structures at this site: a 6"x3"x3/4" concrete drop inlet that has a timber fence (timber piling) at the outlet. Miterella from all these old structures shall become the property of the Contractor according to article 1104.08 of the Standard Specifications, and removed from site. Item for shipping inlet and outlet channel, and for splash basin excavation. Excavated material may be used as fill for any channel relocation or drained and graded on roadway for slopes.
5.	The concrete is for tie-down headwalls at both the inlet and the outlet. See Sheet C04 for details and dimensions.
6.	The steel reinforcing is for tie-down headwalls at both the inlet and the outlet. See Sheet C04 for details and dimensions.
7.	The 60" metal culvert shall be fabricated and placed according to details and dimensions in these plans. Costs for all connecting bands (and associated hardware) shall be included in bid price. See Sheet C02 for fabrication and fabrication details. Approximately 110 tons of granular material is required under the culvert for bedding (and to fill scour pool at outlet). The bedding is incidental to bid this item.
8.	Item for the filling of an existing 6"x3"x3/4" concrete box culvert and approx. 7' of a 6"x3" concrete drop inlet. Contractor shall clear the inside of the existing culvert of debris and sediment to ensure complete filling with flowable. Price bid shall include all materials, equipment, and labor necessary to perform this work. Flowable mortar shall meet all specifications according to Section 2508. See tabulation 110-9 and Detail 4315 on Sheet C02 for more information.
10-11.	Items for the construction of a rock splash basin with wing grouting at the outlet, and wing grouting of the inlet. See tabulation 100-23 on Sheet C03 for stationing and quantities, and Standard Road Plan EC-301 for further details.
12.	See Tabulation 108-13A on Sheet C02 for stationing and quantities.
13.	See Standard Road Plan TC-252 for details.
15.	Sediment Control Devices are to be installed at the earliest practicable time. These may be moved (and reset thereafter) by the Contractor to facilitate culvert construction phases.

GENERAL NOTES

SPECIFICATIONS:

Designer: AASHTO LRFD, Series 2004 with Interim 2005.

Construction: Iowa Department of Transportation, Standard Specifications For Highway and Bridge Construction, Series 2012. Plus applicable General Supplemental Specifications, Developmental Specifications, Supplemental Specifications and Special Provisions shall apply to construction work on this project.

GENERAL NOTES:

Contractor to construct a single 60"x64" corrugated metal pipe roadway culvert on 3' sloop on 642th Ave. over an unimproved field drainage and grade the approaches.

It shall be the contractor's responsibility to provide waste areas or disposal sites for excess material (excavated material or broken concrete) which is not desirable to be incorporated into the work involved on this project. These areas shall not impact wetlands or "Waters Of The U.S." No payment for overcut will be allowed for material hauled to these sites. No material shall be placed within the right-of-way, unless specifically stated in the plans.

The prime Contractor shall be responsible for all erosion control measures and shall employ controls to reduce the erosiveness of the soils in the construction area adjacent to surface waters and wetlands, including piling and maintaining erosion control measures during and after construction.




CONTRACTOR'S WORK AREAS

The Contractor's work and material storage areas shall be defined by the Contractor and noted to the Engineer. Upon project completion, the Contractor shall restore these areas to their original condition. Payment for any restorative work shall be paid for under the provisions of Excavation Bid Item. Areas outside the Contractor's defined work and material storage areas that are disturbed by the Contractor shall be restored to their original condition by the Contractor and no additional payment shall be made for this work.

UTILITY NOTES:

The Contractor shall call One Call at least 48 hours prior to beginning work. Utility companies found to be located within the construction area are listed on the title sheet of these plans. See Section 1107.15 of the Iowa DOT Standard Specifications For Highway And Bridge Construction, Series 2012, regarding utility related responsibilities.

Contractor to use caution in working around existing power transmission lines as they will not be relocated or de-energized during construction.

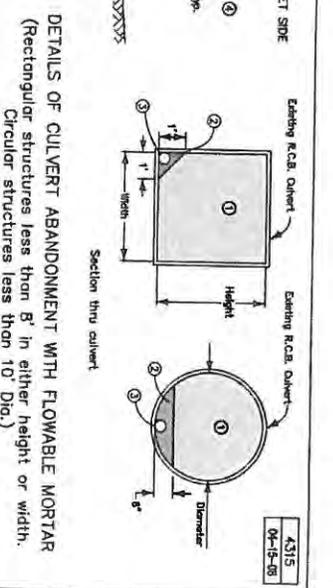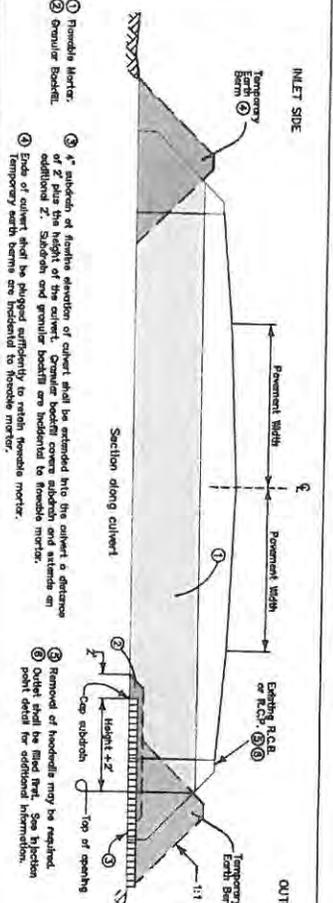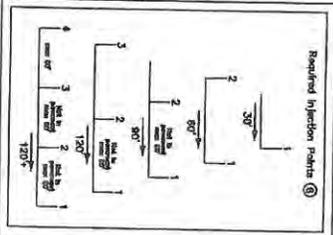

- 1 Roundish Headers.
- 2 Granular Bedfill.
- 3 6" subsection of length extension of culvert shall be enclosed thru the culvert a distance of 2' plus the height of the culvert. Granular bedfill covers subsection and a width on additional 2'. Subsection and granular bedfill are incidental to flowable mortar.
- 4 Ends of culvert shall be abraded sufficiently to retain flowable mortar. Temporary earth berms are incidental to flowable mortar.

- 5 Removed of headers may be required. Outer shell be filled first. See this section point detail for additional information.

DETAILS OF CULVERT ABANDONMENT WITH FLOWABLE MORTAR  
(Rectangular structures less than 8' in either height or width.  
Circular structures less than 10' Dia.)

* R.C.P. & R.C.B.		CULVERT ABANDONMENT		110-9 10-18-11	
Location Station	Description	Flowable Mortar	Perforated Subdrain	Remarks	
6420.00	60"x64" RCB Culvert w/ 60"x64" Drop Inlet	07	10N	10.33	Contractor to clean culvert prior to flowable placement.
		26.33	0.75		

Obtain appropriate Compliance Agreements from USDA APHIS PPQ prior to moving any of the above listed ash articles to areas outside the yellow zone on the map. For questions, concerns, and general assistance, contact:




USDA APHIS PPQ, Iowa office, 515-414-3295  
Or  
Iowa Department of Agriculture & Land Stewardship  
515-725-1470  
Entomology@iowadnr.gov  
INDIANA BAT HABITAT:  
See Iowa DOT Specification 2101.01 for tree removal.

EMERALD ASH BORER NOTE:

Any living, dead, cut or fallen material of the ash (Fraxinus spp.) including trees, nursery stock, logs, firewood, stumps, roots, branches, and composted or uncomposted ash chips can be freely moved within the yellow areas of the most recent Federal EAB Quarantine & Authorized Transit.  
https://www.aphis.usda.gov/plant\_health/plant\_pest\_info/emerald\_ash\_b/summary/epb\_quarantine\_map.pdf.





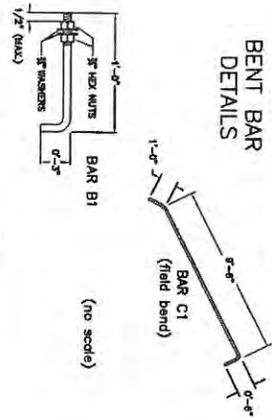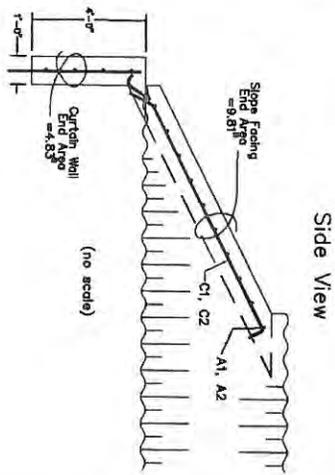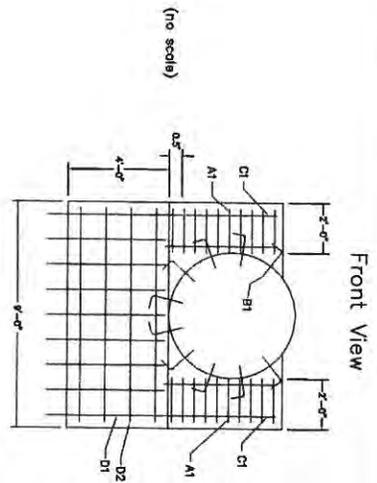


CONCRETE QUANTITY ITEMIZATION

Slope Facing Concrete Quantity  
 9.81' x 6'-27" = 3.27 cy  
 (less pipe area) = 1.53 cy  
 1.74 cy

Curtain Wall Concrete Quantity  
 4.63' x 6'-27" = 1.81 cy

Total = (1.74+1.81) = 3.55 cy  
 x 2 = 7.10 cy

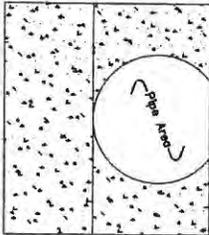


REINFORCING STEEL ITEMIZATION


LOCATION	MARK	NO.	SIZE	SPACING	LENGTH	WEIGHT
CURTAIN WALL	D1	18	#4	1'-0"	4'-6"	54.1
	D2	8	#4	1'-0"	8'-6"	45.4
SLOPE COLLAR	A1	40	#4	1'-0"	1'-6"	40.1
	C1	8	#4	1'-0"	11'-0"	58.8
HOOK BOLTS	B1	20	3/4"	1'-0"	1'-3"	16.7
	HEX NUTS	80	3/4"			3.5
WASHERS		80	3/4"			1.5
	TOTAL:					

(for both headwalls)


STEP BEVELED END SECTION DETAIL

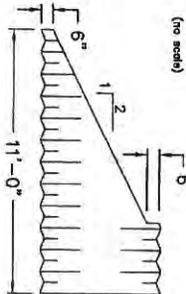

COMPACTION ADJACENT TO STRUCTURE  
 NO SCALE

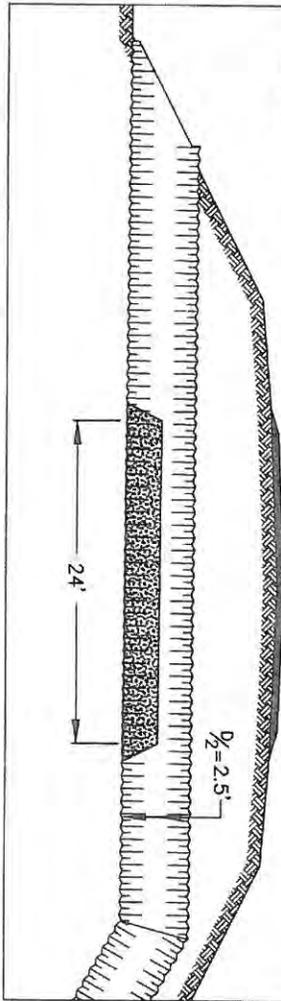


SECTION VIEW AT CULVERT  
 NO SCALE

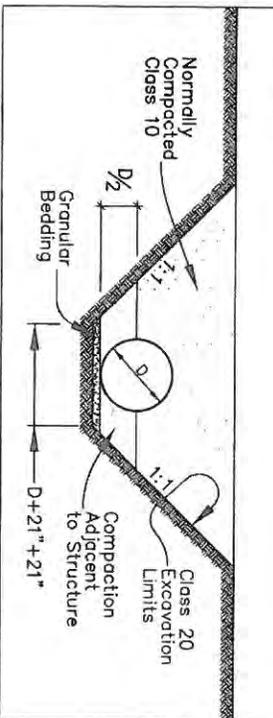

PLAN AND PROFILE SHEET

PROJ No. L-IC21--73-85

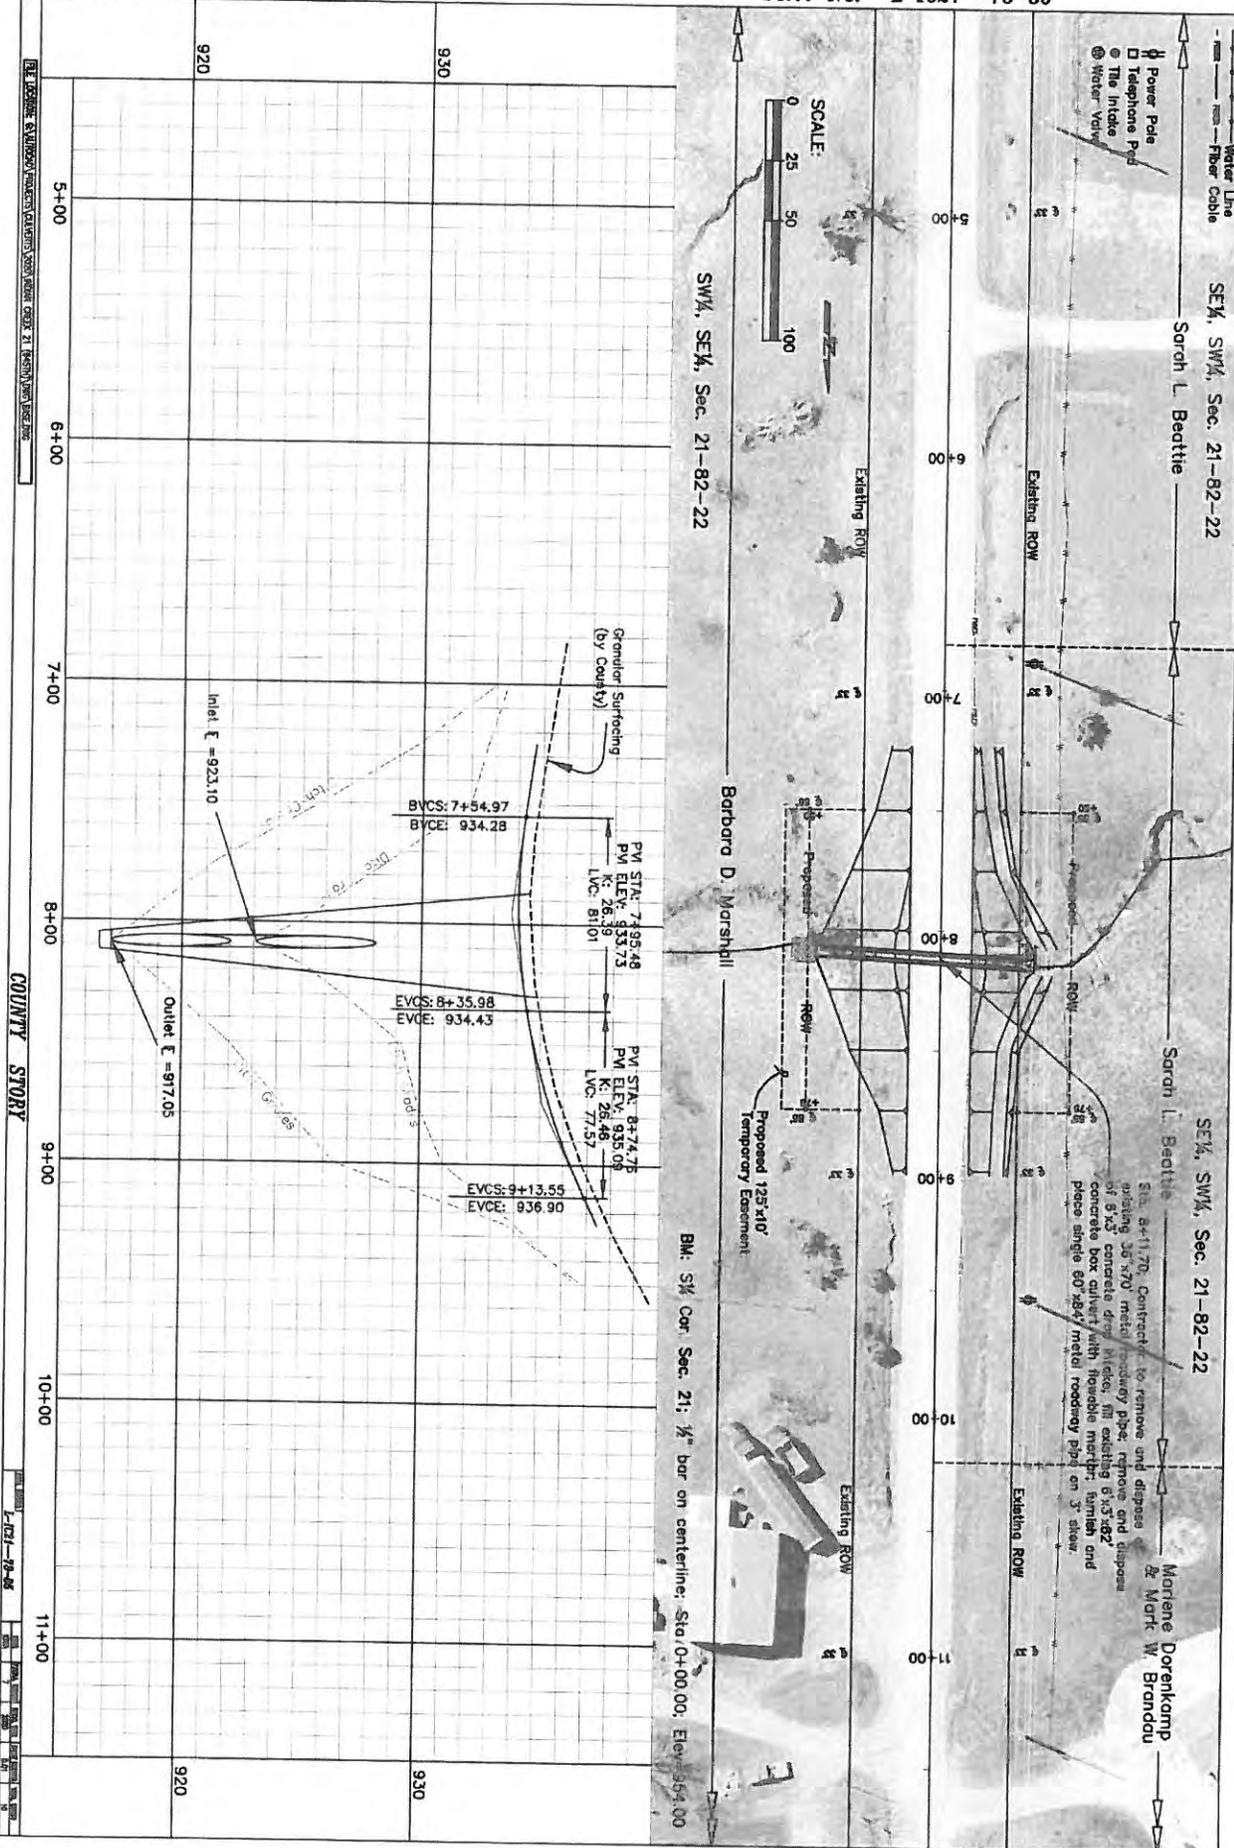

Water Line  
Fiber Cable

Power Pole  
Telephone Pole  
Tie Inlet  
Water Valve

SE 1/4, SW 1/4, Sec. 21-82-22  
Sarah L. Beattie

SE 1/4, SW 1/4, Sec. 21-82-22

Morlene Dorenkamp  
& Mart. W. Brandau

SW 1/4, SE 1/4, Sec. 21-82-22

Barbara D. Marshall

B.M. 5 1/2" Cor. Sec. 21; 1/2" bar on centerline; Sta. 0+00.00; Elev. 904.00

SCALE:  
0 25 50 100

Existing ROW

Existing ROW

Proposed ROW

Proposed 125'x10' Temporary Easement

Existing ROW

Existing ROW

COUNTY STORY

L-IC21--73-85

DATE: 10/11/05  
DRAWN BY: J. L. HARRIS  
CHECKED BY: J. L. HARRIS  
SCALE: AS SHOWN




THE ENGINEER'S SUPPLEMENTARY CALCULATIONS SHEET NO. 11 (SEE SHEET NO. 10)


COUNTY STORY

DATE 7-27-85


SCALE 1" = 10'

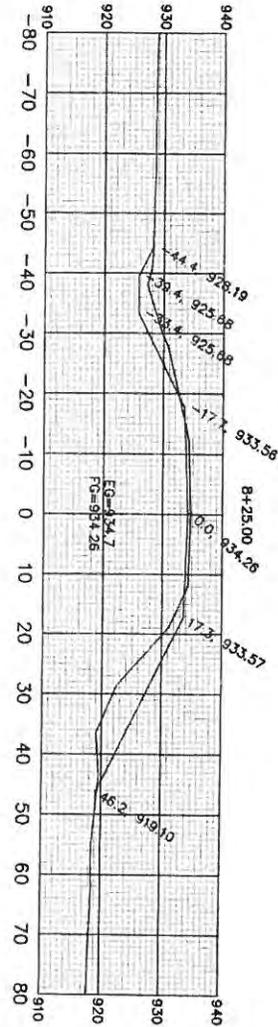

Sta. 8+25.00	
Cut Area	56.49
Fill Area	103.21
Cut Vol	17.77
Fill Vol	117.66

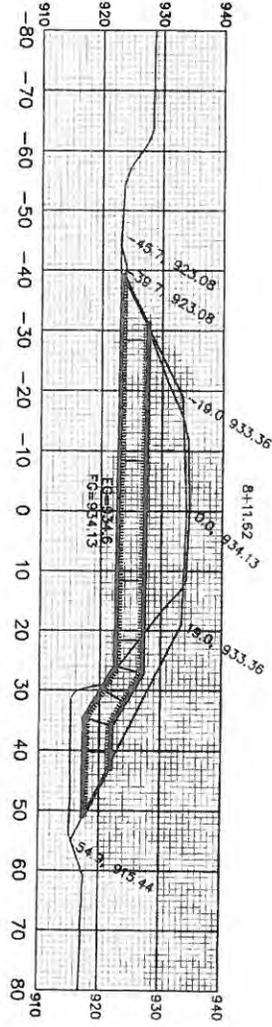

Sta. 8+11.62	
Cut Area	15.19
Fill Area	261.96
Cut Vol	10.39
Fill Vol	134.87

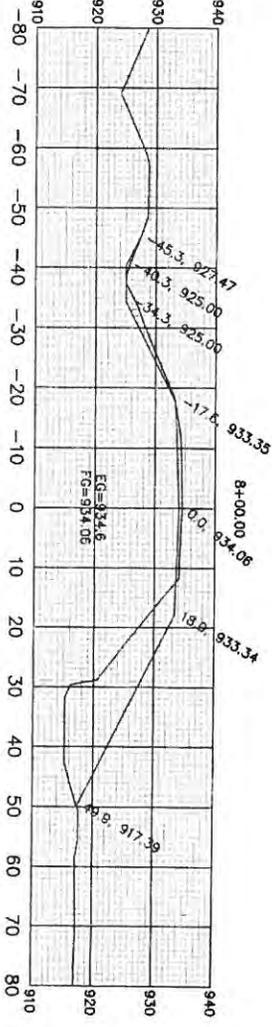

Sta. 8+00.00	
Cut Area	33.11
Fill Area	220.32
Cut Vol	39.66
Fill Vol	159.13


CROSS SECTION SHEETS

PROJ No. L-IC21--73-85


SEE EXHIBIT 21 FOR PLAN VIEW OF CROSS SECTION

COUNTY STORY


L-IC21--73-85

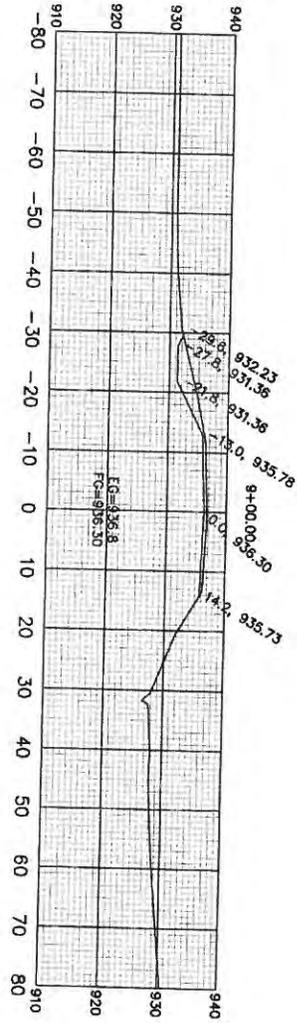

Sta. 9+00.00
Cut Area 41.25
Fill Area 0.00
Cut Vol 40.94
Fill Vol 1.11

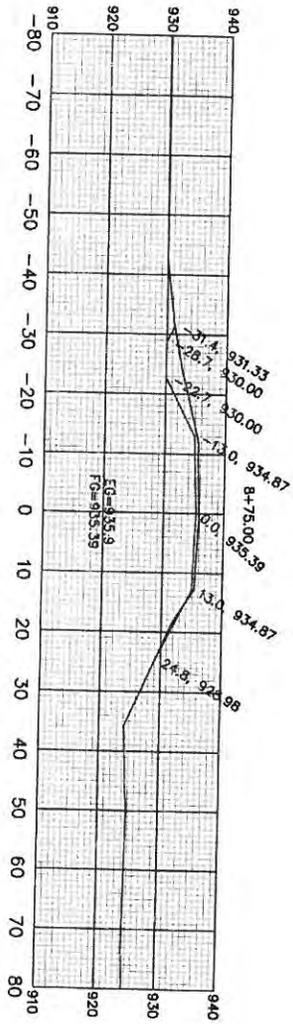

Sta. 8+75.00
Cut Area 47.19
Fill Area 1.85
Cut Vol 46.85
Fill Vol 8.96

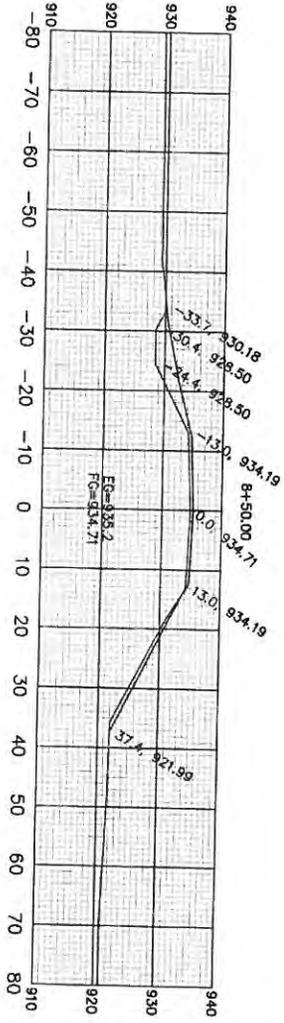

Sta. 8+50.00
Cut Area 54.00
Fill Area 13.04
Cut Vol 51.15
Fill Vol 69.96



ESTIMATED PROJECT QUANTITIES OF QUANTITIES  
(1 DIVISION PROJECT)

100-1A

ITEM	ITEM CODE	ITEM	UNIT	TOTAL
1	2102-2710070	EXCAVATION, CLASS 10, ROADWAY AND BORROW	CY	215.0
2	2102-2710090	EXCAVATION, CLASS 10, WASTE	CY	142.0
3	2121-7425020	GRANULAR SHOULDERS, TYPE B	TON	482.1
4	2303-1031500	HMA, ST, BASE COURSE, 1/2 IN. MIX	TON	1,058.1
5	2303-1032500	HMA, ST, INTERMEDIATE COURSE, 1/2 IN. MIX	TON	317.4
6	2303-1033500	HMA, ST, SURFACE COURSE, 1/2 IN. MIX, NO SPECIAL FRICTION	TON	317.4
7	2303-1258283	ASPHALT BINDER, PG 58-28S, STANDARD TRAFFIC	TON	101.6
8	2303-7000610	PAYMENT ADJUSTMENT I/D FOR HMA MIXTURE (LABORATORY VOIDS)	EACH	1.0
9	2303-7000620	PAYMENT ADJUSTMENT I/D FOR HMA MIXTURE (FIELD VOIDS)	EACH	1.0
10	2518-6910000	SAFETY CLOSURE	EACH	4.0
11	2528-8445110	TRAFFIC CONTROL	LS	1.0
12	2533-4980005	MOBILIZATION	LS	1.0

GENERAL NOTES

Story County will place and maintain detour signing.

ESTIMATE REFERENCE INFORMATION

ITEM NO.	DESCRIPTION
1.	Plan quantity is based on approximately 73.0 cy of fill (30% shrink factor) and 215.0 cy of cut. Type A compaction required. No payment for overcut will be made. See earthwork tables on Sheet R.01 for details. Grading work is limited to the roadway and shoulders only.
2.	Item for the removal of excess Class 10 material.
3.	Item for 2' wide shoulders. See shoulder typical on Sheet C.02 for details. Granular material quantity estimated using a unit weight of 125 lbs./ft <sup>3</sup> . Item quantity includes 56.6 tons for field entrances. Item includes all material, equipment and labor necessary to furnish, place and finish granular shoulders.
4-6.	HMA shall apply. Quantity is for multi-lift 8" thick (Standard Traffic design) paving-on-grade with 1 1/2" wide lanes. Item includes 1,917.1 Tons (total) for mainline, and 75.8 Tons (total) for intersection radii. Quantity was estimated using 145 lbs./ft <sup>3</sup> unit weight. Tack coat is incidental to this item.
7.	Binder was estimated at 6% for all lifts.
10.	See Tabulation 109-13A on this sheet for stationing.

TABULATION OF SAFETY CLOSURES

Refer to Section 2018 of the Standard Specifications

109-13A  
09-21-03

STATION	CLOSURE TYPE	REMARKS
0+00.0	ROAD QTY, HAZARD QTY,	
13+87.9	1	Project closure at SDP
	2	TOTAL = 2.0


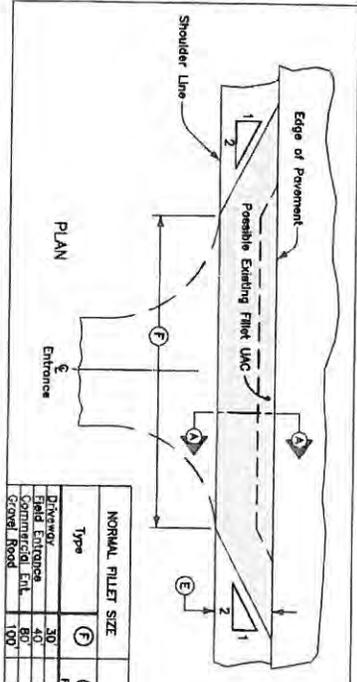



TABLE OF DESIGN QUANTITIES

TYPE	THICKNESS	INTERMEDIATE COURSE	JACK COAT
(F)	2.0	0.2	0.7
(E)	2.0	0.2	0.9
(B)	2.0	0.2	1.0
(L)	2.0	0.2	2.2
(S)	2.0	0.2	2.2

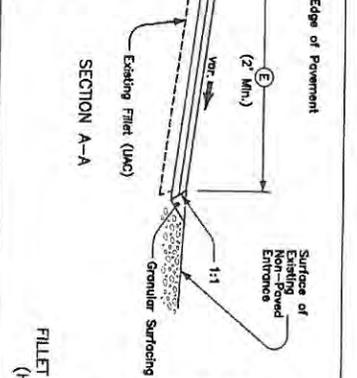


Notes:

- Construct uniform thickness fillet of non-paved entrance to form drainage and other resistance where provided, and at commercial entrances, and elsewhere.
- Special shaping of existing surface prior to placement of fillet may be required by the Engineer and is incidental to other work on the project.
- Fillet shall be placed in the hole on recommended and shall be used for drain and the material shall be used to maintain the level of the base of each individual fillet to recommended conditions of the site.
- HMA quantities included with multiple quantities.
- Estimated at 145 lbs./cu. ft.
- Estimated for 2 applications at 0.02 gal./sq. yd. The tack coat for entrance fillet may be omitted when so directed by the Engineer.

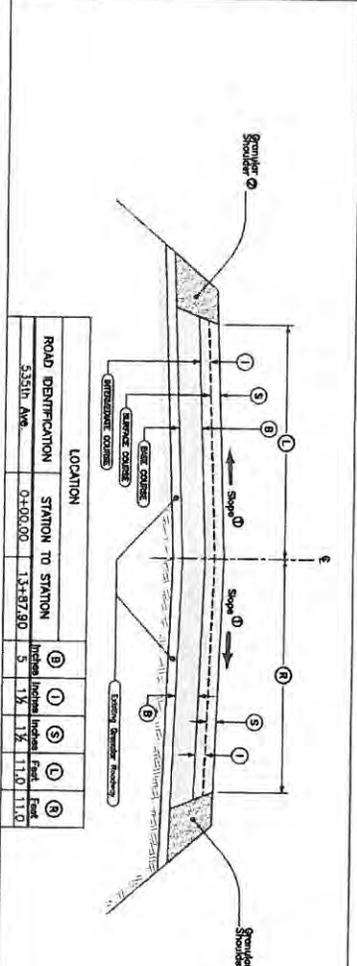

Notes:

- Match related slope to existing pavement except that the maximum absolute slope shall be 10% for all slopes. Slopes shall be rounded to the nearest 0.5% and shall be approved by the Engineer through review of special drawing.
- Refer to subdivision listing of super-elevation curves and Standard Road Plans for additional requirements through supervised curves.
- Refer to shoulder symbols.

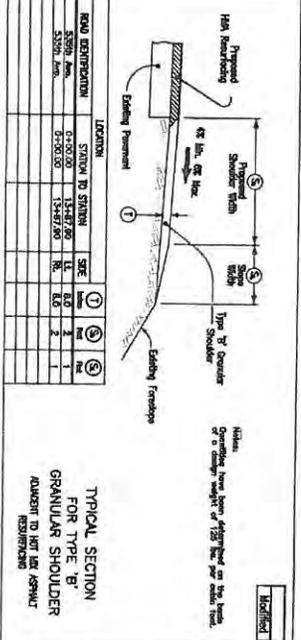


Notes:

- Quantities have been determined on the basis of a design width of 125 feet per station foot.

PLAN AND PROFILE SHEET

PROJ No. L-P27--73-85

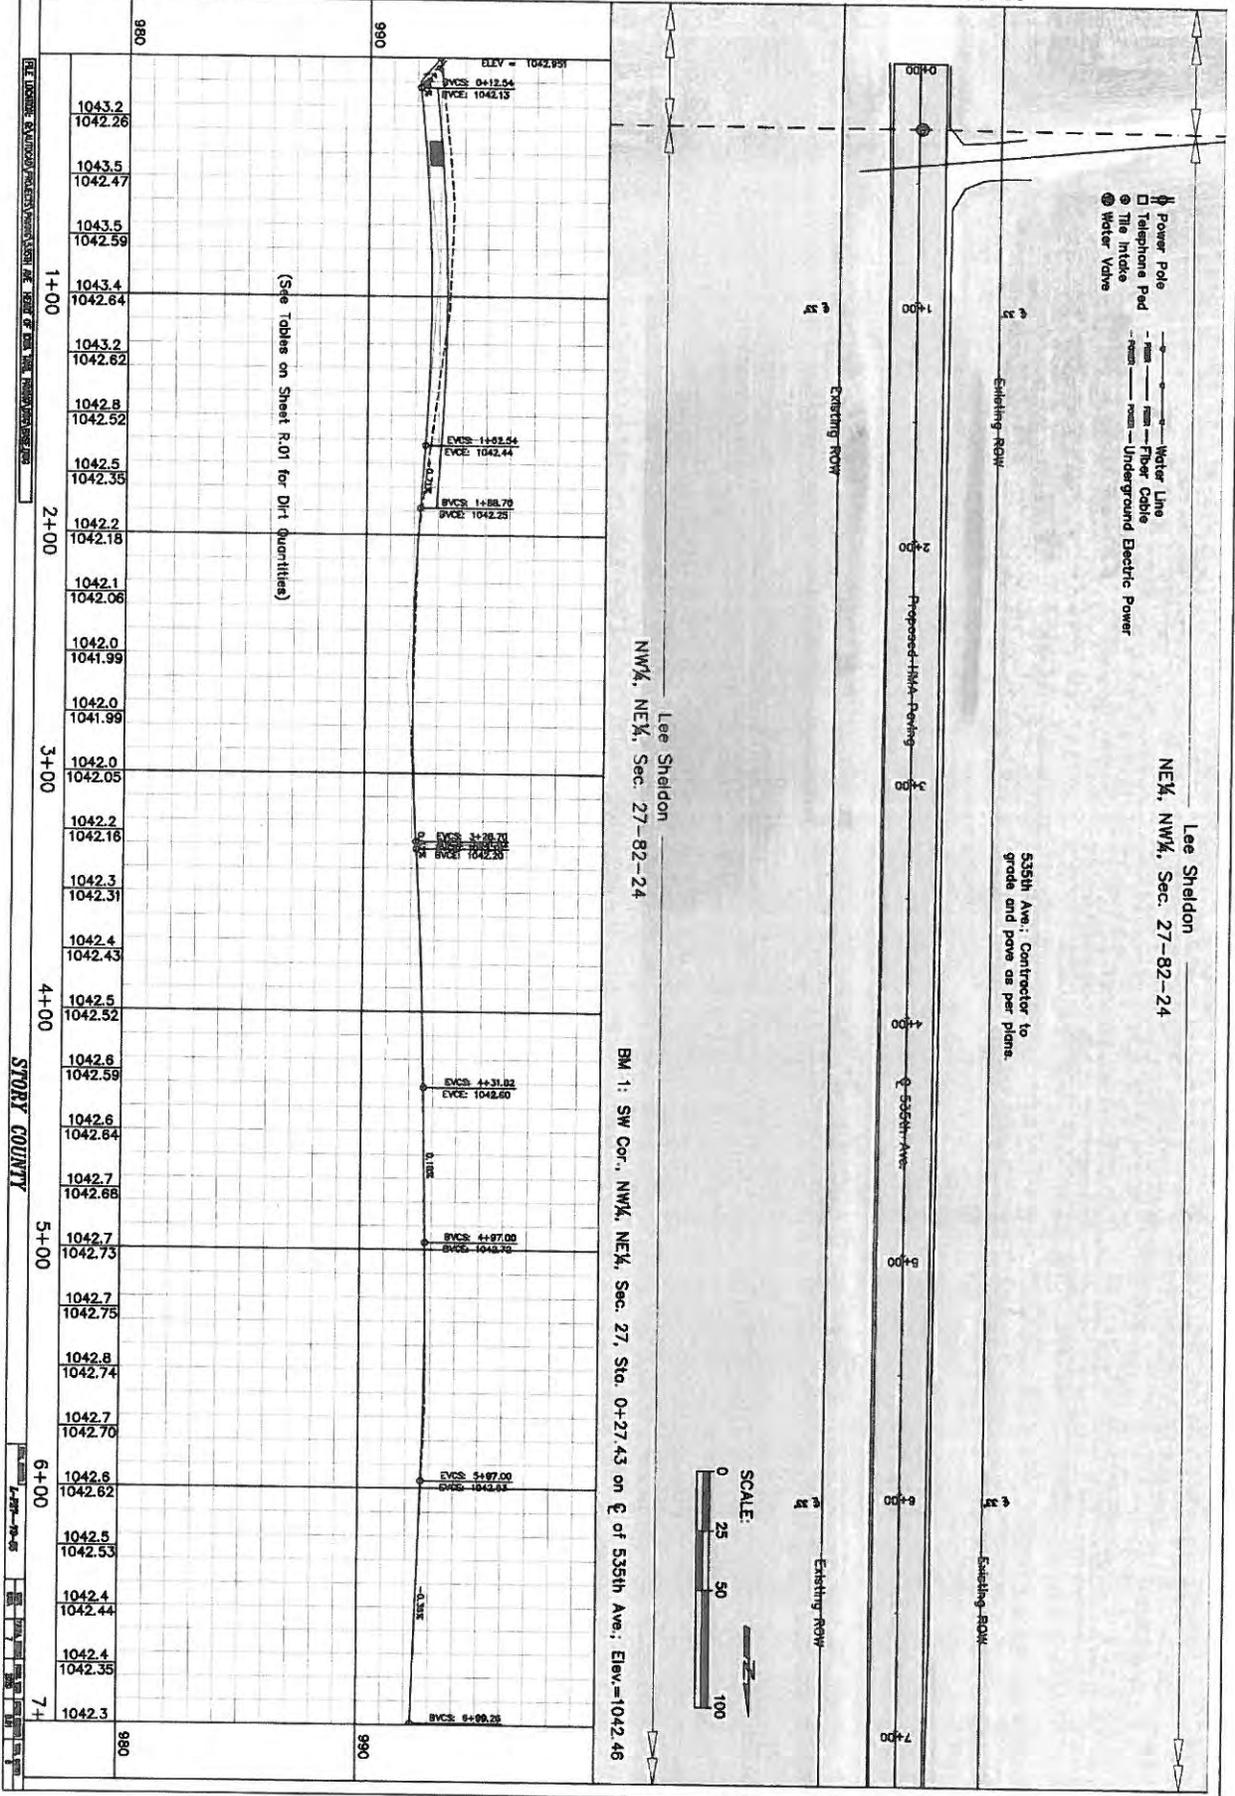

STORY COUNTY

1+00 2+00 3+00 4+00 5+00 6+00 7+

1043.2 1042.26 1043.5 1042.47 1043.5 1042.59 1043.4 1042.64 1043.2 1042.62 1042.8 1042.52 1042.5 1042.35 1042.2 1042.18 1042.1 1042.06 1042.0 1041.99 1042.0 1041.99 1042.0 1042.05 1042.2 1042.16 1042.3 1042.31 1042.4 1042.43 1042.5 1042.52 1042.6 1042.59 1042.6 1042.64 1042.7 1042.68 1042.7 1042.73 1042.7 1042.75 1042.8 1042.74 1042.7 1042.70 1042.6 1042.62 1042.5 1042.53 1042.4 1042.44 1042.4 1042.35 1042.3

980 990

Lee Sheldon NE, NW, Sec. 27--82-24

Lee Sheldon NW, NE, Sec. 27-82-24

BM 1: SW Cor., NW, NE, Sec. 27, Sta. 0+27.43 on C of 535th Ave.; Elev.=1042.46

535th Ave.; Contractor to grade and pave as per plans.

Existing ROW

Proposed-Right-of-Way

SCALE: 0 25 50 100

Existing ROW

Existing ROW

Power Pole

Telephone Pad

Fiber Cable

Underground Electric Power

Water Line

Water Valve

E.V.C. 0+12.54 I.V.C. 1042.13

E.V.C. 1+02.54 I.V.C. 1042.44

E.V.C. 1+38.79 I.V.C. 1042.25

E.V.C. 4+31.82 I.V.C. 1042.60

E.V.C. 4+87.00 I.V.C. 1042.70

E.V.C. 5+07.00 I.V.C. 1042.35

E.V.C. 6+07.00 I.V.C. 1042.35



Total Volume Table

Station	Fill Area	Cut Area	Fill Volume	Cut Volume	Cumulative Fill Vol	Cumulative Cut Vol	Net Volume
0+00.00	0.00	0.00	0.00	0.00	0.00	0.00	0.00
0+25.00	0.00	28.02	0.00	12.97	0.00	12.97	12.97
0+50.00	0.00	30.90	0.00	27.28	0.00	40.25	40.25
0+75.00	0.00	30.54	0.00	28.45	0.00	68.70	68.70
1+00.00	0.00	26.17	0.00	26.25	0.00	94.95	94.95
1+25.00	0.00	17.56	0.00	20.24	0.00	115.19	115.19
1+50.00	0.00	9.69	0.00	12.61	0.00	127.81	127.81
1+75.00	0.09	4.25	0.06	6.45	0.06	134.26	134.20
2+00.00	1.44	0.08	0.92	2.00	0.98	136.26	135.29
2+25.00	0.35	0.67	1.08	0.35	2.05	134.56	134.69
2+50.00	0.47	0.70	0.49	0.53	2.55	137.24	137.63
2+75.00	1.58	0.12	1.24	0.38	3.79	137.63	137.69
3+00.00	2.30	0.01	2.34	0.06	6.12	137.69	131.56
3+25.00	2.01	0.08	2.60	0.03	8.72	137.72	129.00
3+50.00	2.46	0.02	2.69	0.03	11.42	137.76	128.34
3+75.00	2.20	0.05	2.80	0.03	14.22	137.79	123.57
4+00.00	2.01	0.07	2.53	0.06	16.75	137.85	121.10
4+25.00	1.66	0.11	2.20	0.09	18.95	137.93	118.98
4+50.00	1.17	0.37	1.70	0.22	20.66	138.16	117.50
4+75.00	0.89	0.45	1.24	0.38	21.90	138.54	116.63
5+00.00	1.40	0.00	1.38	0.21	23.28	138.74	115.47
5+25.00	1.69	0.00	1.86	0.00	25.14	138.74	113.61
5+50.00	1.05	0.17	1.65	0.08	26.79	138.83	112.04
5+75.00	0.84	0.58	1.14	0.35	27.92	139.17	111.25
6+00.00	1.16	0.31	1.20	0.41	29.13	139.59	110.46
6+25.00	1.24	0.38	1.44	0.32	30.57	140.33	109.34
6+50.00	1.29	0.54	1.53	0.42	32.10	140.88	108.23
6+75.00	1.22	0.65	1.51	0.55	33.61	141.50	106.46
7+00.00	1.17	0.71	1.43	0.63	35.04	142.09	105.50
7+25.00	1.39	0.54	1.54	0.58	36.58		

Total Volume Table

Station	Fill Area	Cut Area	Fill Volume	Cut Volume	Cumulative Fill Vol	Cumulative Cut Vol	Net Volume
7+50.00	2.05	0.25	2.07	0.37	38.65	142.45	103.80
7+75.00	1.82	0.66	2.21	0.42	40.86	142.88	102.02
8+00.00	1.89	0.68	1.99	0.62	42.85	143.49	100.64
8+25.00	2.37	0.32	2.44	0.46	45.29	143.96	98.66
8+50.00	5.06	0.65	4.47	0.45	49.76	144.41	94.64
8+75.00	2.21	1.00	4.38	0.76	54.14	145.17	91.03
9+00.00	2.58	0.97	2.88	0.91	57.02	146.08	89.05
9+25.00	2.80	0.89	3.24	0.86	60.26	146.94	86.68
9+50.00	1.50	1.07	2.59	0.91	62.85	147.85	85.00
9+75.00	1.17	1.31	1.60	1.10	64.45	148.95	84.50
10+00.00	1.49	1.59	1.60	1.35	66.05	150.30	84.25
10+25.00	1.03	1.43	1.51	1.40	67.57	151.70	84.13
10+50.00	0.79	1.27	1.10	1.25	68.66	152.95	84.28
10+75.00	0.82	1.37	0.97	1.22	69.63	154.17	84.54
11+00.00	0.82	1.49	0.99	1.33	70.62	155.50	84.88
11+25.00	0.45	2.08	0.76	1.66	71.38	157.16	85.77
11+50.00	0.34	2.21	0.47	1.99	71.85	159.14	87.29
11+75.00	0.47	1.28	0.49	1.61	72.34	161.91	88.42
12+00.00	0.27	1.20	0.44	1.15	72.78	163.14	89.12
12+25.00	0.05	1.47	0.19	1.23	73.02	165.11	92.10
12+50.00	0.01	2.79	0.04	1.97	73.02	168.33	95.30
12+75.00	0.00	4.14	0.01	3.21	73.03	172.83	99.80
13+00.00	0.00	5.59	0.00	4.51	73.03	181.07	108.04
13+25.00	0.00	12.21	0.00	8.24	73.03	195.58	122.54
13+50.00	0.00	19.12	0.00	14.51	73.03	215.00	141.97
13+75.00	0.00	22.84	0.00	19.42	73.03		


NOTE:  
A shrink factor of 30% has been applied to these tables.

# STORY COUNTY

Letting Date **Feb. 25, 2020**

**HMA RESURFACING**  
 Proj. No. L-HG2--73-85

THE LOCATION OF ALL PROPOSED IMPROVEMENTS ARE SHOWN ON THE PLANS AND TRAFFIC CONTROL DEVICES SHALL BE FURNISHED, ERECTED, AND MAINTAINED BY THE CONTRACTOR.

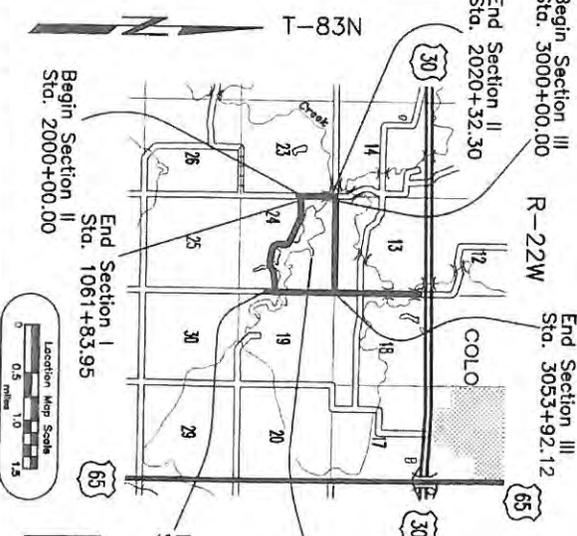

**DESIGN DATA RURAL**  
 2015 AADT 80-450 V.P.D.  
 Design: Standard Traffic

**PROJECT LOCATION**  
 ON HICKORY GROVE LAKE LOOP,  
 2.54 MILES IN SECTION 24 OF  
 T83N R22W.  
 Sta. 1000+00.00



Scales: As Noted

It shall be the contractor's responsibility to provide means or methods for the protection of existing structures, utilities, and other improvements which are not depicted on the plans. These items shall not be included on the plans unless they are specifically noted on the right-of-way unless specifically noted on the plans.

CONTRACTOR SHALL CALL ONE CALL AT LEAST 48 HOURS PRIOR TO BEGINNING WORK. ONE CALL 1-800-292-8989

UTILITIES COMPANIES WHOSE FACILITIES ARE SHOWN ON THE PLANS SHALL BE NOTIFIED BY THE CONTRACTOR PRIOR TO THE DATE AND SUBSEQUENT WORK IN THE AREA.

ALL TRAFFIC CONTROL DEVICES SHALL BE FURNISHED, ERECTED, AND MAINTAINED BY THE CONTRACTOR.

IOWA  
 DEPARTMENT OF TRANSPORTATION  
 Highway Division  
 PLANS OF PROPOSED IMPROVEMENT ON THE  
**SECONDARY ROAD SYSTEM**  
**STORY COUNTY**  
**HMA RESURFACING**

On Hickory Grove Lake Loop, 2.54 miles; in Section 24 of T83N R22W.

Refer to Proposal Form for a list of applicable specifications.

Project No. L-HG2--73-85

Total Sheets: 4

**INDEX OF SHEETS**

No.	Description	105-3 11-5-18
A.01	TITLE SHEET	
C.01	QUANTITY INFORMATION SHEET	
C.02	TYPICAL SECTIONS SHEET	
C.03	TRAFFIC CONTROL SHEET	
<b>Total</b>		<b>2,572</b>

**MILEAGE SUMMARY**

Section	Location	Lin. Ft.	Miles
I	STA. 1000+00.00 TO STA. 1061+83.95	6,183.95	1.171
II	STA. 2000+00.00 TO STA. 2020+32.30	2,032.30	0.385
III	DEVELOP 50.00' FOR BRIDGE AT STA. 2014+84.81	-30.00	-0.005
	STA. 3000+00.00 TO STA. 3053+92.12	5,292.12	1.021
<b>Total</b>		<b>13,578.37</b>	<b>2.572</b>

**STANDARD ROAD PLANS**

Number	Date	This
PL-110	10-18-18	LINE TYPES
PL-120	10-21-14	STOP LINES AND ISLANDS
PL-430	04-18-11	TWO-LANE ROADWAY WITH NO TURN LANES (ONE-WAY STOP CONNECTION)
PR-201	10-21-14	RUNDOLFS FOR RESURFACING
PL-3	04-18-18	SAFETY EDGE
PL-202	04-18-13	HOT MIX ASPHALT RESURFACING
TC-1	04-18-13	WORK NOT AFFECTING TRAFFIC (TWO-LANE OR MULTI-LANE)
TC-213	04-17-12	LANE CLOSURE WITH FLAGGERS
TC-214	10-17-17	LANE CLOSURE WITH FLAGGERS FOR USE WITH PILOT CAR
TC-233	10-17-17	PAVEMENT MARKING OPERATIONS TWO-LANE UNOPEN LANES
TC-282	04-18-11	

I hereby certify that the engineering department was prepared by me or under my direct personal supervision and that I am a duly Licensed Professional Engineer under the laws of the State of Iowa.

*David M. Smith* Date: **1-7-20**

This Specification, P.E. 31419  
 by license renewed date is December 31, 2020C  
 Pages or sheets covered by this seal  
 (Enter submission unless specified here)

Accepted by:  
*David M. Smith* 1-7-2020  
 Story County Engineer  
 Date

Approved Story County Board of Supervisors  
*[Signature]*

Story County Project Number: L-HG2--73-85 Sheet No. A.01

QUANTITY INFORMATION SHEET

ESTIMATED PROJECT QUANTITIES OF QUANTITIES

100-1A

ITEM	ITEM CODE	ITEM	UNIT	TOTAL
1	2121-7425020	GRANULAR SHOULDERS, TYPE B	TON	2,750.6
2	2212-0475095	CLEANING AND PREPARATION OF BASE	MILE	2.6
3	2214-5145150	PAVEMENT SCARIFICATION	SY	366.7
4	2303-1032500	HMA, ST, INTERMEDIATE COURSE, 1/2 IN. MIX	TON	3,055.9
5	2303-1033500	HMA, ST, SURFACE COURSE, 1/2 IN. MIX, NO SPECIAL FRICTION	TON	3,055.9
6	2303-1256283	ASPHALT BINDER, PG 58-28S, STANDARD TRAFFIC	TON	366.7
7	2303-6911000	HMA PAVEMENT SAMPLES	LS	1.0
8	2303-7000610	PAYMENT ADJUSTMENT 1/D FOR HMA MIXTURE (LABORATORY VOIDS)	EACH	1.0
9	2303-7000620	PAYMENT ADJUSTMENT 1/D FOR HMA MIXTURE (FIELD VOIDS)	EACH	1.0
10	2527-9263109	PAINTED PAVEMENT MARKINGS, WATERBORNE/SOLVENT	STA	600.56
11	2528-8445110	TRAFFIC CONTROL	LS	1.0
12	2528-8445113	FLAGGER	EACH	37.0
13	2528-8445115	PILOT CAR	EACH	5.0
14	2533-4980005	MOBILIZATION	LS	1.0

GENERAL NOTES



Story County will mark out scarification sewalls and pavement markings.

Unless otherwise directed or authorized, all hot mix asphalt and other bituminous materials which are not specifically addressed or described in the contract documents shall become the property of the Contractor.

- The Contractor, in accordance with current rules and regulations of the Iowa Department of Natural Resources, may:
1. With the approval of the Engineer, blend or otherwise process the material for use with shoulder or special backfill aggregate, for use on the project.
  2. With the approval of the Engineer, place with material in areas designated by the Engineer as Soil Aggregate Subbase without extra charge.
  3. Remove the material from the project and stockpile for the contractor's future use.


ESTIMATE REFERENCE INFORMATION

ITEM NO.	DESCRIPTION
1.	Item for 4' wide shoulders (on each side). See Typical 7135 on Sheet C.02 for details. Granular material quantity estimated using a unit weight of 125 lbs./ft <sup>3</sup> . Item includes all material, equipment and labor necessary to furnish, place and finish granular shoulders.
3.	Refer to Road Detail 7308 on Sheet C.02 for surface runoff details and scarification stationing.
4-5.	OMA shall apply. Quantity is for 3" thick (Standard Traffic design) overlay with 11' wide lanes, fillets and intersection radii. Tack coat is incidental to this item. Quantity includes 216.2 tons for entrance fillets and intersection radii.
6.	Binder was estimated at 6% for both intermediate and surface lifts.
10.	See Tabulation 10B22 on Sheets C.03 for pavement marking types, stationing, and quantities. Quantity includes an application of yellow centerline marking for both intermediate and surface lifts.
12.	Flagger quantity is an estimate only.
13.	Pilot Car quantity is an estimate only.

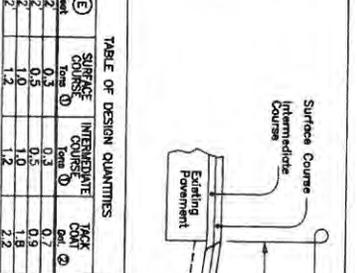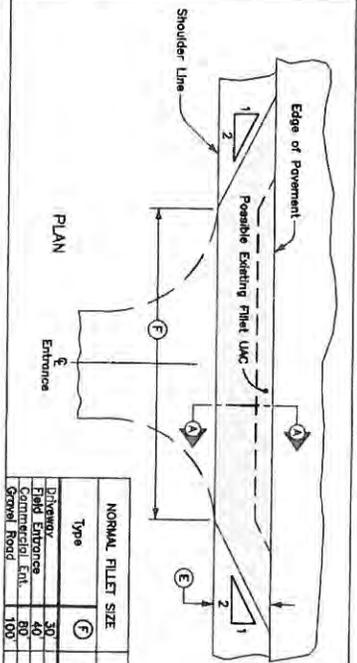


**FILET FOR NON-PAVED ENTRANCES (HMA Resurfacing Project)**

ROAD IDENTIFICATION	STATION TO STATION	(A)	(B)	(C)	(D)
255th St.	1000+00.00 - 1081+83.95	1 1/2	1 1/2	11.0	11.0
670th Ave.	2000+00.00 - 2020+32.30	1 1/2	1 1/2	11.0	11.0
650th St.	3000+00.00 - 3055+82.12	1 1/2	1 1/2	11.0	11.0

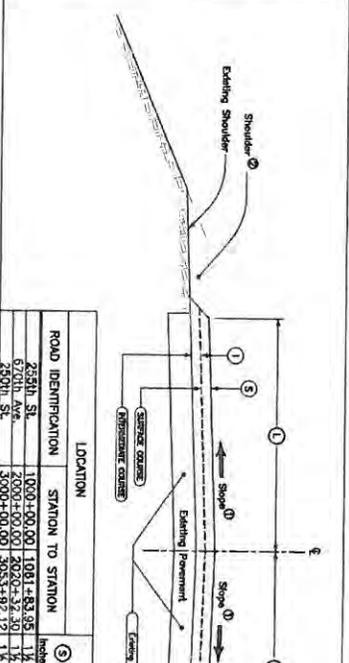


**TYPICAL CROSS SECTION HMA RESURFACING**

ROAD IDENTIFICATION	STATION TO STATION	(A)	(B)	(C)	(D)
255th St.	1000+00.00 - 1081+83.95	1 1/2	1 1/2	11.0	11.0
670th Ave.	2000+00.00 - 2020+32.30	1 1/2	1 1/2	11.0	11.0
650th St.	3000+00.00 - 3055+82.12	1 1/2	1 1/2	11.0	11.0

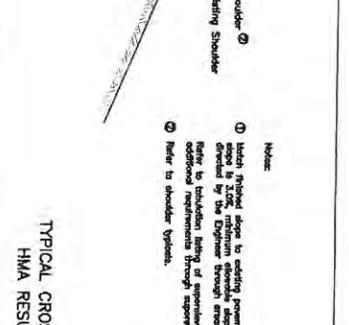


**TYPICAL SECTION FOR TYPE 'B' GRANULAR SHOULDER**

ROAD IDENTIFICATION	STATION TO STATION	(A)	(B)	(C)	(D)
255th St.	1000+00.00 - 1081+83.95	1 1/2	1 1/2	11.0	11.0
670th Ave.	2000+00.00 - 2020+32.30	1 1/2	1 1/2	11.0	11.0
650th St.	3000+00.00 - 3055+82.12	1 1/2	1 1/2	11.0	11.0

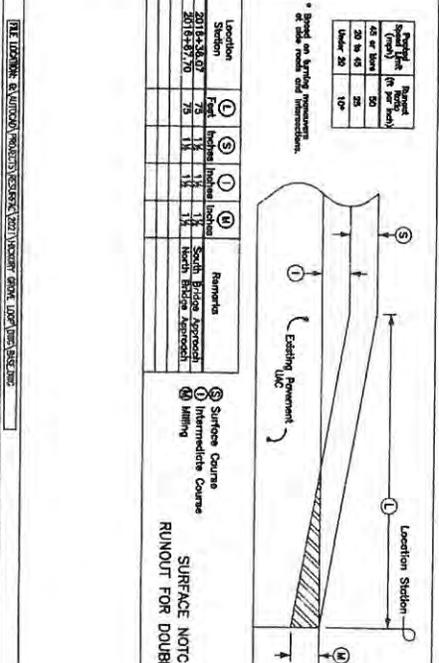

**SURFACE NOTCH - INTERMEDIATE RUNOUT FOR DOUBLE COURSE RESURFACING**

ROAD IDENTIFICATION	STATION TO STATION	(A)	(B)	(C)	(D)
255th St.	1000+00.00 - 1081+83.95	1 1/2	1 1/2	11.0	11.0
670th Ave.	2000+00.00 - 2020+32.30	1 1/2	1 1/2	11.0	11.0
650th St.	3000+00.00 - 3055+82.12	1 1/2	1 1/2	11.0	11.0

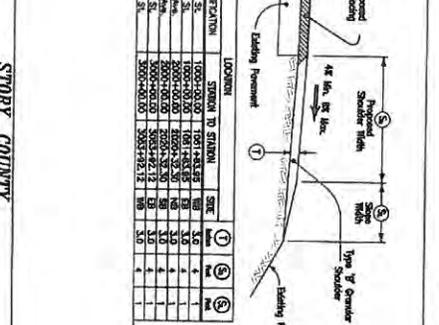

**TYPICAL SECTION FOR TYPE 'B' GRANULAR SHOULDER**

ROAD IDENTIFICATION	STATION TO STATION	(A)	(B)	(C)	(D)
255th St.	1000+00.00 - 1081+83.95	1 1/2	1 1/2	11.0	11.0
670th Ave.	2000+00.00 - 2020+32.30	1 1/2	1 1/2	11.0	11.0
650th St.	3000+00.00 - 3055+82.12	1 1/2	1 1/2	11.0	11.0



# STORY COUNTY

Letting Date **Feb. 25, 2020**

HMA PAVEMENT - GRADE AND NEW  
Proj. No. L-P27--73-85

**PROJECT TRAFFIC CONTROL PLAN**


THIS ROAD WILL BE CLOSED TO THROUGH TRAFFIC DURING CONSTRUCTION. LOCAL TRAFFIC TO ADJACENT PROPERTIES WILL BE MAINTAINED AS PROVIDED FOR IN ARTICLE 1107.06 OF THE CURRENT STANDARD SPECIFICATIONS FOR IOWA HIGHWAYS. THE CONTRACTOR SHALL MAINTAIN SLOWING AND PAVEMENT MARKINGS INSTALLED UNDER THESE LAYOUTS. THE PROJECT SHALL CONFORM TO THE MANUAL ON UNIFORM TRAFFIC CONTROL DEVICES FOR STREETS AND HIGHWAYS AS ADOPTED BY THE DEPARTMENT FOR 781 OF THE IOWA ADMINISTRATIVE CODE (IAC) CHAPTER 120. ALL TRAFFIC CONTROL DEVICES SHALL BE FURNISHED, ERECTED, AND MAINTAINED BY THE CONTRACTOR.

**UTILITIES INFORMATION**  
UTILITY COMPANIES WHOSE FACILITIES ARE SHOWN ON THE PLANS OR SHOWN TO BE WITHIN THE CONSTRUCTION LIMITS SHALL BE NOTIFIED BY THE CONTRACTOR AT LEAST 10 BUSINESS DAYS PRIOR TO THE DATE AND SUBSEQUENT WORK IN THE AREA.

ALLIANT ENERGY: 800-254-4288  
HUXLEY COMMUNICATIONS COOP: 515-507-2281  
MEDICOM: 515-233-2318  
WINDSTREAM COMMUNICATIONS: 800-298-1901  
KERN RURAL WATER DISTRICT: 515-678-2117

CONTRACTOR SHALL CALL ONE CALL AT LEAST 48 HOURS PRIOR TO BEGINNING WORK. ONE CALL 1-800-282-8889

It shall be the contractor's responsibility to provide water service or sewer service or access roadway (exposed midland or broken roadway) which is not shown on the plans. The contractor shall be notified of this project. These areas shall not impact adjacent properties or the public. No payment for overhead will be allowed for the right-of-way, unless specifically stated in the plans.

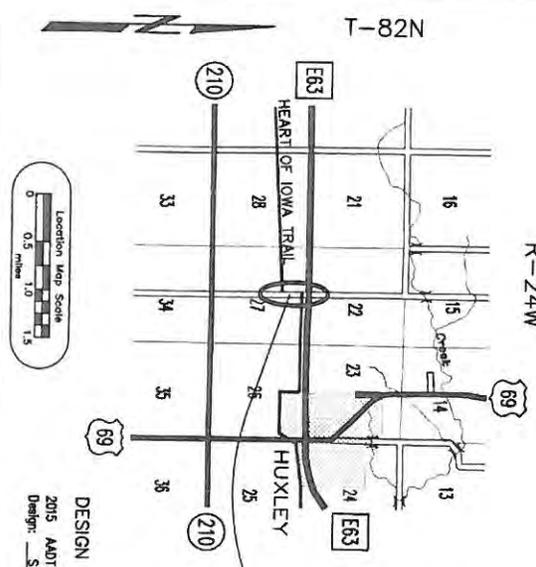

PROJECT LOCATION  
ON 535TH AVE., FROM 320TH ST. SOUTH 0.25 MILES, ON CENTER OF SECTION 27 OF T82N R24W.

DESIGN DATA RURAL  
2015 AADT 100 V.P.D.  
Design Standard Traffic

IOWA  
DEPARTMENT OF TRANSPORTATION  
Highway Division  
PLANS OF PROPOSED IMPROVEMENT ON THE  
SECONDARY ROAD SYSTEM  
STORY COUNTY  
HMA PAVEMENT-GRADE AND NEW

On 535th Ave., from 320th St. south 0.25 miles,  
on center of Section 27 of T82N R24W.

Refer to Proposal Form for a list of applicable specifications.

Scales: As Noted

Project No. L-P27--73-85

Total Sheets: 6

**INDEX OF SHEETS**

No.	Description
A01	TITLE SHEET
C01	QUANTITY INFORMATION SHEET
C02	TYPICAL SECTIONS SHEET
D01-D02	PLAN AND PROFILE SHEETS
R01	EARTHWORK TOLERATION SHEET

**MILEAGE SUMMARY**

Dw.	Location	Ln. Ft.	Miles
1	STA. 0+00.00 TO STA. 13+47.80	1,387.80	0.263
Total		1,387.80	0.263

**STANDARD ROAD PLANS**

Number	Date	Title
PL-3	04-18-18	SAFETY DISE
PL-202	04-18-13	HOT MIX ASPHALT RESURFACING
TC-1	04-18-13	WORK NOT AFFECTING TRAFFIC (TWO-LANE OR MULT-LANE)
TC-232	04-18-18	ROUTES CLOSED TO TRAFFIC



I hereby certify that this engineering document was prepared by me or under my direct supervision and that I am a duly Licensed Professional Engineer under the laws of the State of Iowa.  
Signed: *[Signature]* Date: 1-7-20  
Title: *[Title]*  
The State of Iowa, December 31, 2020  
Pages or sheets covered by this seal: (Enter subdivision unless specified here)

Accepted by:  
*[Signature]* Story County Engineer  
Date: 1-2-2020  
*[Signature]*  
Board of Supervisors

ESTIMATED PROJECT QUANTITIES OF QUANTITIES  
(1 DIVISION PROJECT)

ITEM	ITEM CODE	ITEM	UNIT	TOTAL
1	2102-2710070	EXCAVATION, CLASS 10, ROADWAY AND BORROW	CY	215.0
2	2102-2710090	EXCAVATION, CLASS 10, WASTE	CY	142.0
3	2121-7425020	GRANULAR SHOULDERS, TYPE B	TON	482.1
4	2303-1031500	HMA, ST, BASE COURSE, 1/2 IN. MIX	TON	1,058.1
5	2303-1032500	HMA, ST, INTERMEDIATE COURSE, 1/2 IN. MIX	TON	317.4
6	2303-1033500	HMA, ST, SURFACE COURSE, 1/2 IN. MIX, NO SPECIAL FRICTION	TON	317.4
7	2303-1258283	ASPHALT BINDER, PG 58-28S, STANDARD TRAFFIC	TON	101.6
8	2303-7000610	PAYMENT ADJUSTMENT 1/D FOR HMA MIXTURE (LABORATORY VOIDS)	EACH	1.0
9	2303-7000620	PAYMENT ADJUSTMENT 1/D FOR HMA MIXTURE (FIELD VOIDS)	EACH	1.0
10	2518-6910000	SAFETY CLOSURE	EACH	4.0
11	2528-8445110	TRAFFIC CONTROL	LS	1.0
12	2533-4980005	MOBILIZATION	LS	1.0

GENERAL NOTES

Story County will place and maintain detour signing.



ESTIMATE REFERENCE INFORMATION

ITEM NO.	DESCRIPTION
1.	Plan quantity is based on approximately 73.0 cy of fill (30% shrink factor) and 215.0 cy of cut. Type A compaction required. No payment for overhaul will be made. See earthwork tables on Sheet R.01 for details. Grading work is limited to the roadway and shoulders only.
2.	Item for the removal of excess Class 10 material.
3.	Item for 2' wide shoulders. See shoulder typical on Sheet C.02 for details. Granular material quantity estimated using a unit weight of 125 lbs./ft <sup>3</sup> . Item quantity includes 35.5 tons for field entrances. Item includes all material, equipment and labor necessary to furnish, place and finish granular shoulders.
4-6.	HMA shall apply. Quantity is for multi-lift 8" thick (Standard Traffic design) paving-on-grade with 11' wide lanes. Item includes 1,817.1 Tons (total) for mainline, and 75.8 Tons (total) for intersection road. Quantity was estimated using 148 lbs./ft <sup>3</sup> unit weight. Tack coat is incidental to this item.
7.	Binder was estimated at 6% for all lifts.
10.	See Tabulation 108-13A on this sheet for stationing.

TABULATION OF SAFETY CLOSURES

Refer to Section 2018 of the Standard Specifications


STATION	CLOSURE TYPE		REMARKS
	ROAD QTY.	HAZARD QTY.	
0+00.0	1		Project closure at BOP
15+97.9	1		Project closure at BOP
	2		TOTAL = 2.0

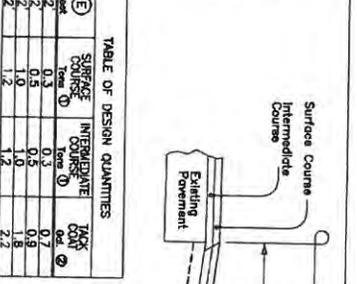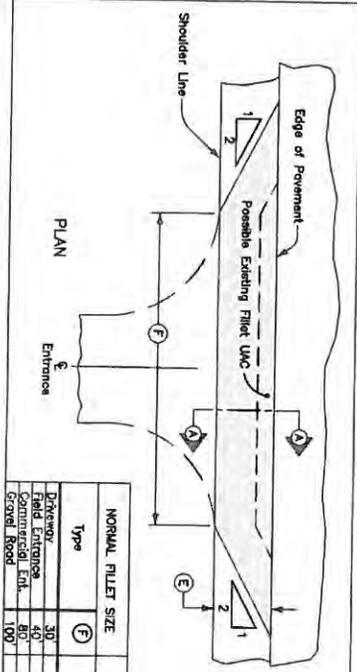

**NOTE:**  
Construct uniform thickness fills of non-paved entrances to form driveways and other roadways where provided, and at commercial entrances, and elsewhere.  
Special shaping of existing surface prior to placement of fillet may be required by the Engineer and is indicated to other work on the project.  
Fillet size as listed in the table are recommended and shall be used unless otherwise specified. The Engineer shall establish the size of each individual fillet to accommodate conditions of the site.  
HMA quantities included with machine quantities.  
① Estimated at 148 lb./cu. ft.  
② Estimated for 2 applications at 0.02 gal./sq. yd. The tack coat may be omitted when so directed by the Engineer.

**FILLET FOR NON-PAVED ENTRANCES (HMA Resurfacing Project?)**

**NOTE:**  
① Match Method apply to existing pavement, except that the maximum allowable depth of existing pavement shall be 2.00' unless noted on the drawings. Refer to inclusion listing of transportation records and Standard Road Plans for additional requirements through supplemental notes.  
② Refer to standard typicals.

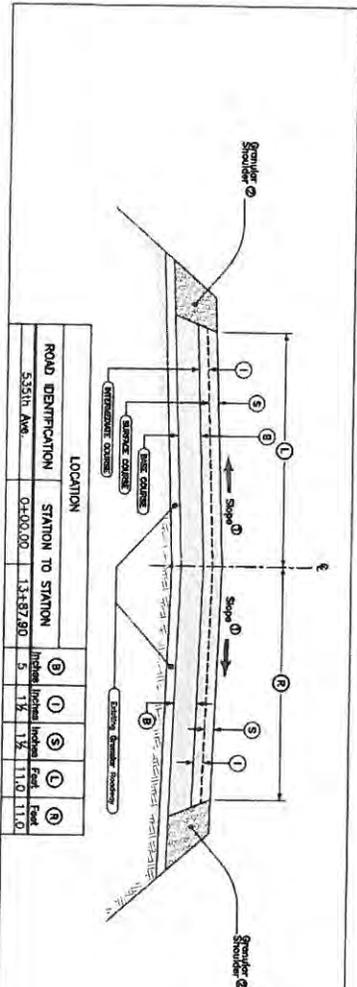

**NOTE:**  
① Match Method apply to existing pavement, except that the maximum allowable depth of existing pavement shall be 2.00' unless noted on the drawings. Refer to inclusion listing of transportation records and Standard Road Plans for additional requirements through supplemental notes.  
② Refer to standard typicals.

**TYPICAL SECTION FOR TYPE 'B' GRANULAR SHOULDER ADVISORY TO HOT MIX ASPHALT RESURFACING**

ROAD IDENTIFICATION: 535th Ave. STATION TO STATION: 0+00.00 to 1+87.80

ROAD IDENTIFICATION: 535th Ave. STATION TO STATION: 0+00.00 to 1+87.80

ROAD IDENTIFICATION: 535th Ave. STATION TO STATION: 0+00.00 to 1+87.80

ROAD IDENTIFICATION: 535th Ave. STATION TO STATION: 0+00.00 to 1+87.80

**THE LOCATION OF ANY AND ALL WORK SHALL BE AS SHOWN ON THESE PLANS.**

**STORY COUNTY**

1-P27--73-85

DATE: 7/20/85

BY: [Signature]


SCALE: 1" = 10'

DATE: 7/20/85

BY: [Signature]

PLAN AND PROFILE SHEET

PROJ No. L-P27--73-85

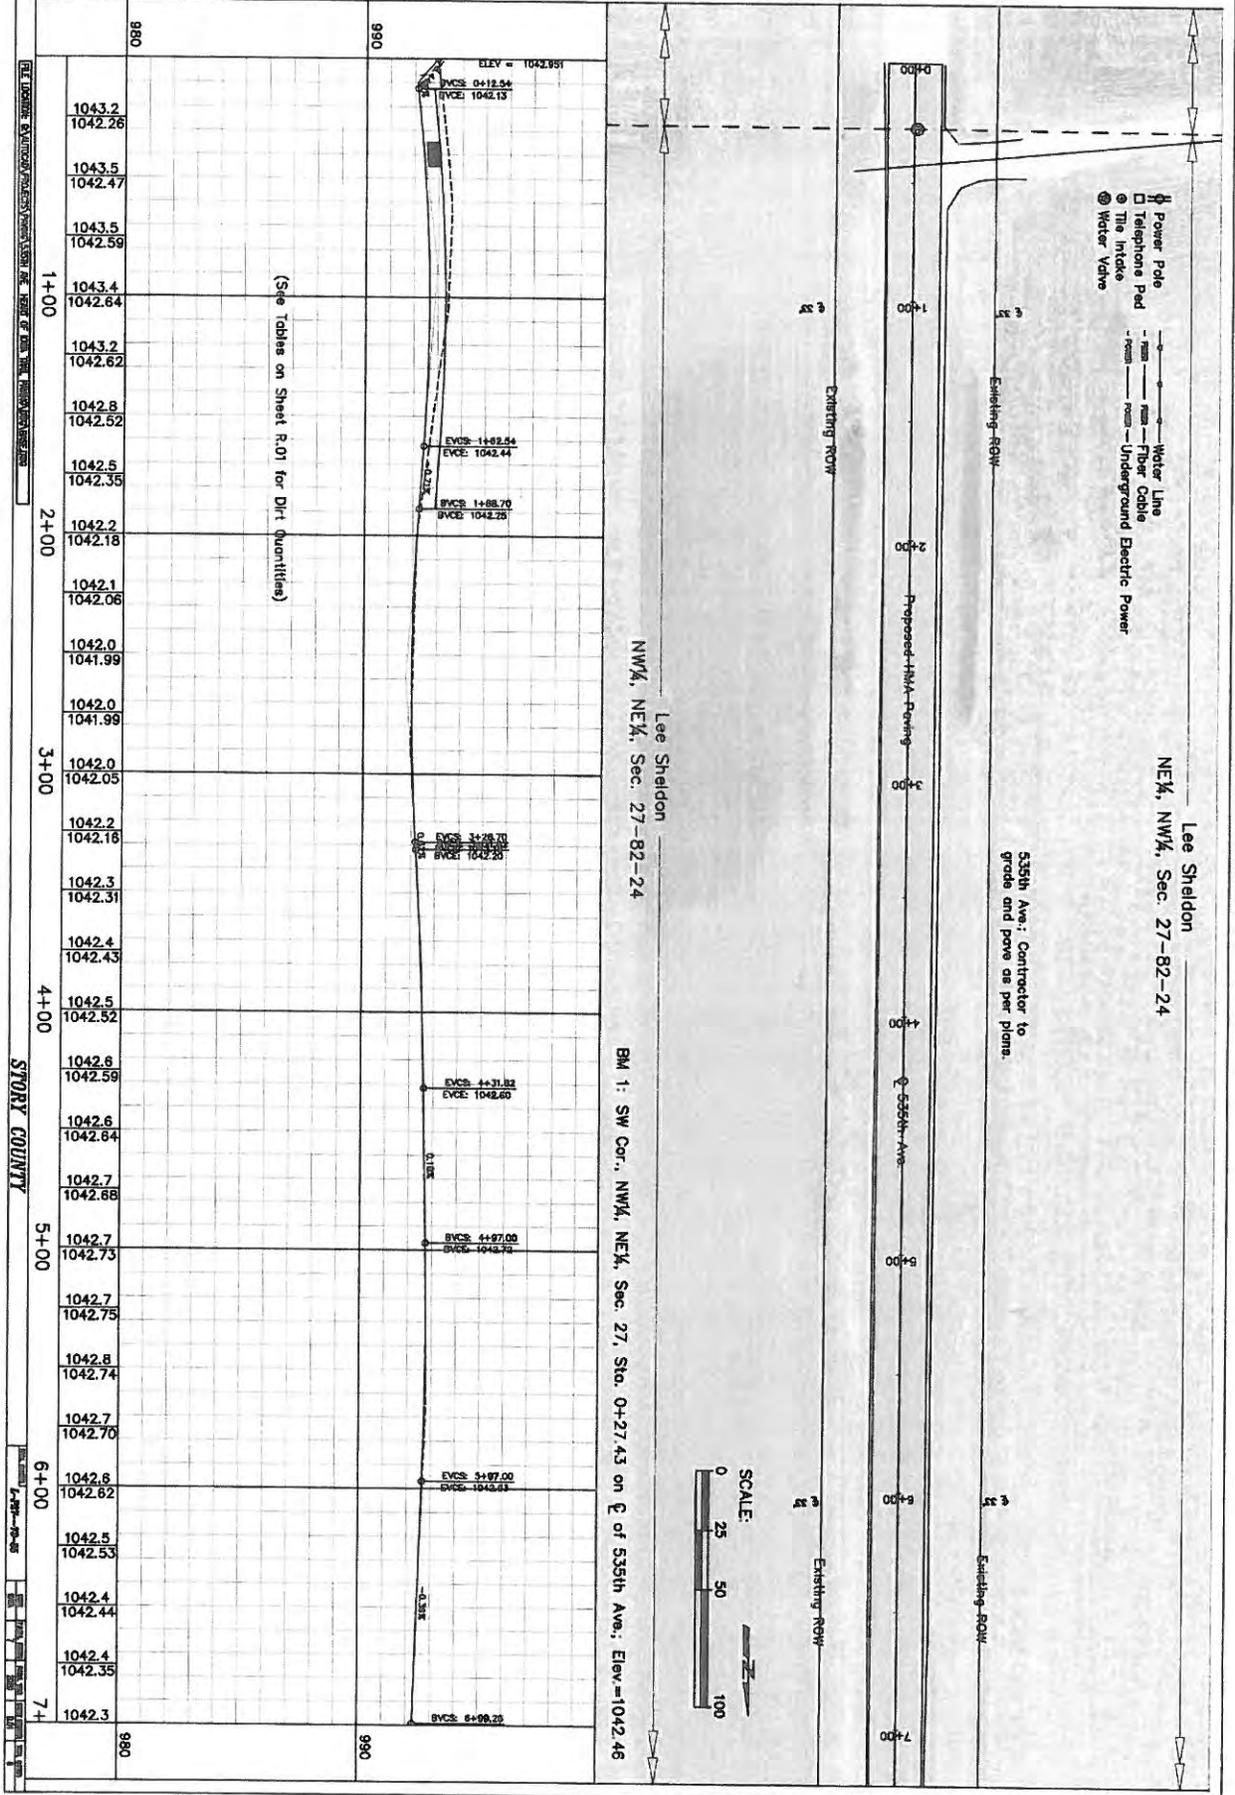






# STORY COUNTY

Letting Date **Feb. 25, 2020**

# HMA RESURFACING

Proj. No. **LFM-C085(HG)--7X-85**

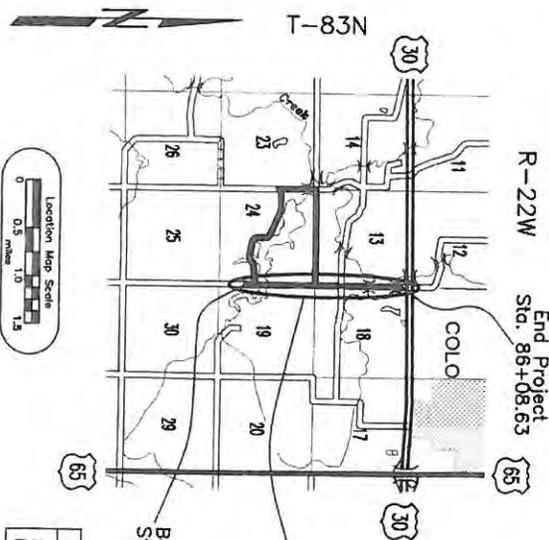

**DESIGN DATA RURAL**  
2015 AADT 170-500, VP.D  
Designer: Standard Traffic

Begin Project  
Sta. 0+00.00

End Project  
Sta. 86+08.63

**PROJECT LOCATION**  
ON 680TH AVE., FROM 255TH ST.  
NORTH 1.6 MILES TO HIGHWAY 30.  
IN SECTIONS 18 AND 19 OF T83N R22W.



Scales: As Noted

Refer to Proposal Form for a list of applicable specifications.

On 680th Ave., from 255th St., North 1.6 miles to Highway 30.

IOWA  
DEPARTMENT OF TRANSPORTATION  
Highway Division  
PLANS OF PROPOSED IMPROVEMENT ON THE  
**FARM-TO-MARKET SYSTEM**  
**STORY COUNTY**  
**HMA RESURFACING**

Project No. **LFM-C085(HG)--7X-85**

Total Sheets: 4

**PROJECT TRAFFIC CONTROL PLAN**  
THE ROAD WILL BE CLOSED TO ONE LANE TRAFFIC DURING CONSTRUCTION HOURS AND REARDED TO ADVANCE PROPERTIES WILL BE MAINTAINED AS NOTED IN THE CONTRACT. THE CONSTRUCTION LIMITS SHALL BE DETERMINED BY THE CONTRACTOR IN CONFORMANCE WITH THE STANDARD SPECIFICATIONS AND PAVEMENT MARKINGS MANUAL. THE CONTRACTOR SHALL CONFORM TO THE MANUAL ON TRAFFIC CONTROL PER 901 OF THE IOWA ADMINISTRATIVE CODE (IAC) CHAPTER 150. ALL TRAFFIC CONTROL DEVICES SHALL BE FLASHING, ELECTRA, AND MAINTAINED BY THE CONTRACTOR.

**UTILITIES INFORMATION**  
UTILITY COMPANIES WHOSE FACILITIES ARE SHOWN ON THE PLANS SHALL BE NOTIFIED BY THE CONTRACTOR. THE CONTRACTOR SHALL BE RESPONSIBLE FOR THE PROTECTION OF ALL UTILITIES AND SUBSEQUENT WORK IN THE AREA.

ALLIANT ENERGY: 319-288-1315  
HAWLEY COMMUNICATIONS COOP: 515-597-2281  
IOWA NETWORK SERVICES: 515-630-0445  
KANSAS RURAL WATER DISTRICT: 515-678-2117

CONTRACTOR SHALL CALL ONE CALL AT LEAST 48 HOURS PRIOR TO BEGINNING WORK. ONE CALL 1-800-292-8989

It shall be the contractor's responsibility to provide work areas or detours for the project. The contractor shall be responsible for the protection of all utilities and subsequent work in the area. 

### INDEX OF SHEETS

No.	Description	100-3 15-8-20
A01	TIME SHEET	
C01	QUANTITY INFORMATION SHEET	
C02	TYPICAL SECTIONS SHEET	
C03	TRAILWAYS SHEET	

### MILEAGE SUMMARY

District	Location	Ln. Ft.	Miles
1	STA. 0+00.00 TO STA. 86+08.63	8,608.63	1.630
Total		8,608.63	1.630

### STANDARD ROAD PLANS

Number	Date	Title
PA-110	10-18-18	LINE TYPES
PA-120	10-21-14	STOP LINES AND ISLANDS
PA-140	04-18-11	TWO-LANE ROADWAY WITH NO TURN LANES (ONE-WAY STOP CONDITION)
PA-201	10-21-14	RUNOUTS FOR RESURFACING
PA-5	04-18-10	SAFETY EDGE
PA-202	04-18-13	HOT MIX ASPHALT RESURFACING
TC-1	04-16-13	WORK NOT AFFECTING TRAFFIC
TC-213	04-17-12	LANE CLOSURE WITH FLAGGERS
TC-214	10-17-12	LANE CLOSURE WITH FLAGGERS FOR USE WITH PILOT CAR
TC-233	10-17-12	PAVEMENT MARKING OPERATIONS TWO-LANE
TC-282	04-19-11	UNEVEN LANES

I hereby certify that the engineering document was prepared by me or under my direct supervision and that I am a duly licensed Professional Engineer under the laws of the State of Iowa.  
Signed: *[Signature]* Date: *1-7-20*  
Your Signature, P.E. 21419  
By Renewal expires on December 31, 2020  
Pages or sheets covered by this seal:  
(Circle subsection unless specified here)

Accepted by:  
*[Signature]*  
Story County Engineer  
Date: *1-7-2020*

*[Signature]*  
Approved Story County  
Board of Supervisors

Story County

Project Number **LFM-C085(HG)--7X-85**

Sheet No. **A.01**

SEE LOCATION & VARIOUS PROJECTIONS ON SHEETS 100-3, 100-4, 100-5, 100-99, 100-100.

ESTIMATED PROJECT QUANTITIES OF QUANTITIES  
(1 DIVISION PROJECT)

ITEM	ITEM CODE	ITEM	UNIT	TOTAL
1	2121-7425020	GRANULAR SHOULDERS, TYPE B	TON	1,740.0
2	2212-0475095	CLEANING AND PREPARATION OF BASE	MILE	1.6
3	2214-5145150	PAVEMENT SCARIFICATION	SY	9,000.0
4	2303-1032500	HMA, ST. INTERMEDIATE COURSE, 1/2 IN. MIX	TON	1,881.0
5	2303-1033500	HMA, ST. SURFACE COURSE, 1/2 IN. MIX, NO SPECIAL FRICTION	TON	1,881.0
6	2303-1258283	ASPHALT BINDER, PG 58-28S, STANDARD TRAFFIC	TON	225.7
7	2303-6911000	HMA PAVEMENT SAMPLES	LS	1.0
8	2303-7000610	PAYMENT ADJUSTMENT 1/D FOR HMA MIXTURE (LABORATORY VOIDS)	EACH	1.0
9	2303-7000620	PAYMENT ADJUSTMENT 1/D FOR HMA MIXTURE (FIELD VOIDS)	EACH	1.0
10	2527-9263109	PAINTED PAVEMENT MARKINGS, WATERBORNE/SOLVENT	STA	381.39
11	2528-8445110	TRAFFIC CONTROL	LS	1.0
12	2528-8445113	FLAGGER	EACH	22.0
13	2528-8445115	PILOT CAR	EACH	5.0
14	2533-4980005	MOBILIZATION	LS	1.0

100-1A

ESTIMATE REFERENCE INFORMATION

ITEM NO.	DESCRIPTION
1.	Item for 5' wide shoulders (on each side). See Typical 7135 on Sheet C02 for details. Granular material quantity estimated using a unit weight of 125 lbs./ft <sup>3</sup> . Item includes oil modifier, equipment and labor necessary to furnish, place and finish granular shoulders.
3.	Item for at milling EQP and milling 22' width from Sta. 49+25.6 to Sta. 85+08.6 to remove existing bumps and lightly profile roadway.
4-5.	QMA shall apply. Quantity is for 3" thick (Standard Traffic design) overlay with 11' wide lanes. Quantity was estimated using 148 lbs./ft <sup>2</sup> unit weight. Quantity includes 38.3 tons for entrance files and sidewalk intersections. Take cost is incidental to this item.
6.	Binder was estimated at 6% for both intermediate and surface lifts.
10.	See Tabulation 10822 on Sheets C.03 for pavement marking types, stationing, and quantities. Quantity includes an application of yellow centerline marking for both intermediate and surface lifts.
12.	Flagger quantity is an estimate only.
13.	Pilot Car quantity is an estimate only.

GENERAL NOTES

- Story County will mark out scarification sawcuts and pavement markings.
- Unless otherwise directed or authorized, all hot mix asphalt and other bituminous materials which are not specifically addressed or described in the contract documents shall become the property of the Contractor.
- The Contractor, in accordance with current rules and regulations of the Iowa Department of Natural Resources, may:
1. With the approval of the Engineer, blend or otherwise process the material for use with shoulder or special backfill aggregate, for use on the project.
  2. With the approval of the Engineer, place with material in areas designated by the Engineer as Soil Aggregate Subbase without extra charge.
  3. Remove the material from the project and stockpile for the contractor's future use.


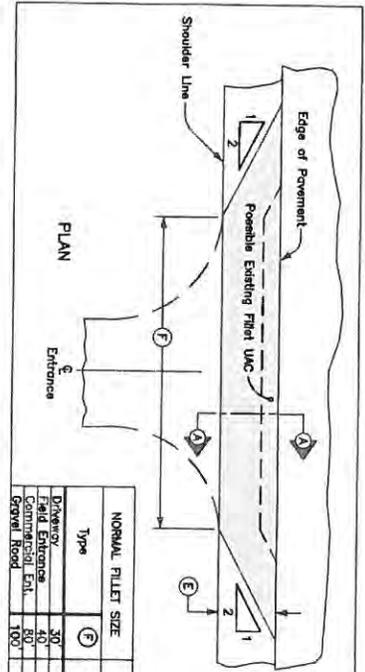


TABLE OF DESIGN QUANTITIES


Type	F	E	SURFACE COURSE	INTERMEDIATE COURSE	JACK COAT
Diversity	30	2	0.5	0.5	0.6
Road Entrances	40	2	0.5	0.5	0.6
Commercial Ent	80	2	1.0	1.0	1.8
Gravel Road	100	2	1.2	1.2	2.2

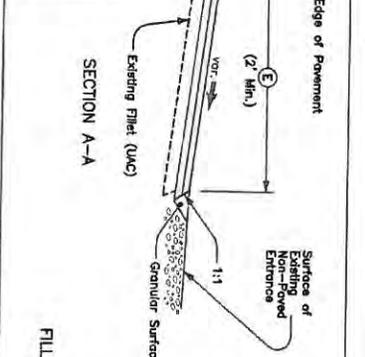

**7130 Modified**

Note:  
 Construct uniform thickness fillet at non-paved entrances to form entrance and other roadways where practical, and at commercial entrances where practical.  
 Special shaping of existing surface prior to placement of fillet may be required by the Engineer and is indicated to other work on the project.  
 Fillet shall be placed in the field in the manner recommended and shall be finished to the design and widening purposes. The Engineer shall be responsible for the design and widening purposes. The Engineer shall be responsible for the design and widening purposes.  
 HMA quantities included with machine quantities.  
 ① Estimated at 148 lbs./cu. ft.  
 ② Estimated for 2 applications of 0.05 gal./sq. ft. The total cost for entrance fillets may be determined when so directed by the Engineer.

FILLET FOR NON-PAVED ENTRANCES (HMA Resurfacing Project)

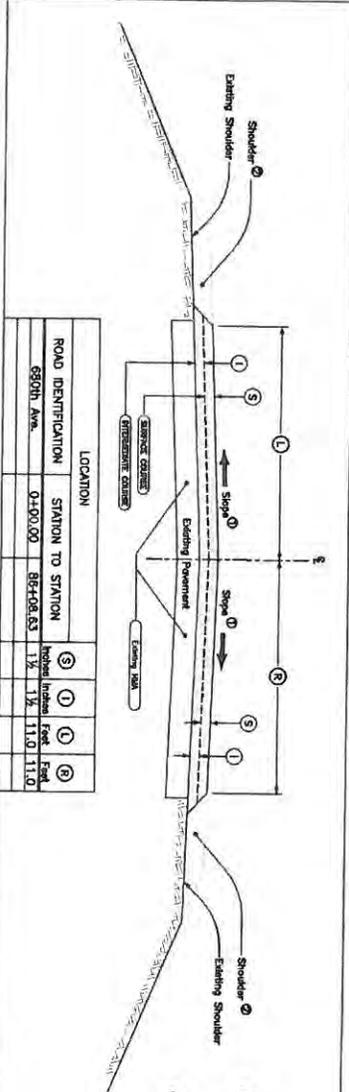


LOCATION

ROAD IDENTIFICATION	STATION TO STATION	③	①	④	②
SECTION AREA	0+400.00	86+08.63	1X	11X	11.0

**2802 Modified**

Note:  
 ① Unless noted, fillet to existing pavement shall have the maximum thickness of 3.00, minimum thickness of 2.00, and shall be placed on a prepared surface. The Engineer shall be responsible for the design and widening purposes.  
 ② Refer to shoulder typicals.

TYPICAL CROSS SECTION HMA RESURFACING

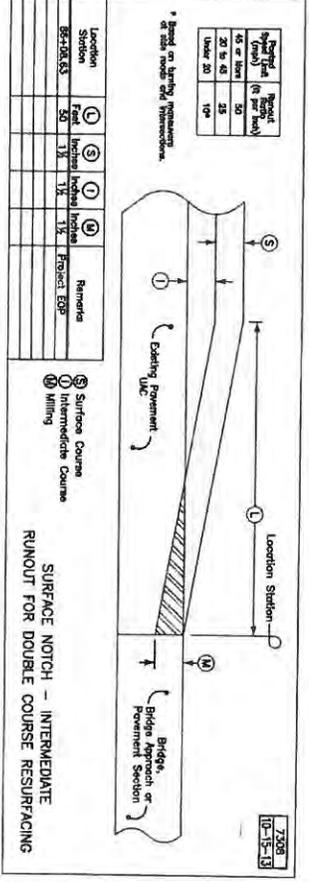

LOCATION

ROAD IDENTIFICATION	STATION TO STATION	③	①	④	②
SECTION AREA	0+400.00	86+08.63	1X	11X	11.0

**7130 Modified**

Note:  
 Construct uniform thickness fillet at non-paved entrances to form entrance and other roadways where practical, and at commercial entrances where practical.  
 Special shaping of existing surface prior to placement of fillet may be required by the Engineer and is indicated to other work on the project.  
 Fillet shall be placed in the field in the manner recommended and shall be finished to the design and widening purposes. The Engineer shall be responsible for the design and widening purposes.  
 HMA quantities included with machine quantities.  
 ① Estimated at 148 lbs./cu. ft.  
 ② Estimated for 2 applications of 0.05 gal./sq. ft. The total cost for entrance fillets may be determined when so directed by the Engineer.

TYPICAL SECTION FOR TYPE 'B' GRANULAR SHOULDER ADAPTED TO USE FOR ASPHALT RESURFACING





**SKILLSETS**  
of  
SILICON VALLEY

3 Crow Canyon Court, San Ramon, CA 94583  
P: 925-964-0531 FED ID: 611547538  
www.SkillSetsOnline.com

QUOTE# BLACKFRIDAY-3YR-1986  
Your SkillSets Contact: Jon Hougey / 925-389-2559  
Jon.Hougey@skillsetsonline.com

Barbara Steinback/ 515-382-7302  
bsteinback@storycounty.com



**December 16, 2019**

**APPROVED**  
Board Member Initials: *mm*  
Meeting Date: *1-14-2020*  
Follow-up action: \_\_\_\_\_

**BILL TO:**

Barbara Steinback  
Story County  
900 6th St  
Nevada, IA 50201-2052

**SHIP TO:**

Barbara Steinback  
Story County  
900 6th St  
Nevada, IA 50201-2052

**SkillSets Online BLACK FRIDAY SPECIAL "Buy 1 Year / Get 2 Years Free" Package Includes:**

- License to courses from December 23, 2019 through December 22, 2022 (3 years).
- 3-Year License to all SkillSets Online courses-UNLIMITED people and UNLIMITED titles (normally \$4,995/year).
- 3-Year License to all Hands-On Labs-UNLIMITED people and UNLIMITED labs (normally \$4,995/year).
- 3-Year License to all StreetWise titles-UNLIMITED people and UNLIMITED titles (normally \$4,995/year)..
- Includes New Self-Enrollment Upgrade.
- Creation of unlimited student/manager dashboards from the Student Dashboard Roster you will be providing to us.
- **ACTUAL PAYMENT FOR THIS SPECIAL** due no later than **FRIDAY DECEMBER 20, 2019.**


**TOTAL: \$ 4,995**

**Details Related To This Package:**

- Customer must provide SkillSets Online with their student dashboard roster before license can be activated. Once order is received please allow 5 business days for your account to be set up.
- We communicate with students directly via their individual dashboards and also via email. This is how we alert students about new course releases, new tools and any other relevant information.
- SkillSets Online does not guarantee accuracy of content nor assume any responsibility that may arise from information derived from the online content. Over time, SkillSets Online will likely modify, add, remove or substitute content in our menus as we deem necessary.
- To get the 2 extra years free in this package, payment must be received on time.
- At any time, customer can choose to order our standard permanent Individual Annual Licenses if they wish (\$995/person per year). This would include all our titles and labs assigned only to that named individual. This is suggested for individuals who do a significant amount of training and require their own personal license.
- For credit card orders, please allow 2-3 days for payment processing.
- Customer is responsible to pay any applicable Federal, State or Local taxes.
- Customer agrees to keep the terms of this package confidential.
- Customer wishing to order through their existing SHI or CDW Contract can do so but there is a mark up.
- Your PO is confirmation of your order and all sales are final.

**WHAT TO EXPECT AFTER YOU PLACE YOUR ORDER (VERY IMPORTANT):**

Once you make your payment, you will be sent a Student Dashboard Roster form that you need to complete (takes about 30 minutes). Once we receive this from you, we will build and deploy to each student and manager their personal dashboards. This happens about 5 days after we receive your roster back. At that point all students, managers and SkillSets Online personnel are linked together via our Dashboard EcoSystem. Through this unique EcoSystem we communicate directly with your students and managers. We also communicate with them via email to provide any and all relevant information as noted above. We will include instructions for both your students and managers regarding how to use our overall system correctly so that you maximize your value.

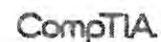



**Applicant License Application ( LA0000490 )**

<b>Name of Applicant:</b> <u>Indian Creek Country Club</u>		
<b>Name of Business (DBA):</b> <u>Indian Creek Country Club</u>		
<b>Address of Premises:</b> <u>63012 260th Street</u>		
<b>City</b> <u>Nevada</u>	<b>County:</b> <u>Story</u>	<b>Zip:</b> <u>5020100</u>
<b>Business</b>	<u>(515) 382-9070</u>	
<b>Mailing</b>	<u>PO Box 215</u>	
<b>City</b> <u>Nevada</u>	<b>State</b> <u>IA</u>	<b>Zip:</b> <u>50201</u>

**Contact Person**

<b>Name</b> <u>Sherry Newsome</u>	
<b>Phone:</b> <u>(515) 382-9070</u>	<b>Email</b> <u>golf9@netins.net</u>

**Classification** Class A Liquor License (LA) (Private Club)

**Term:** 12 months

**Effective Date:** 03/19/2019 2020

**Expiration Date:** 03/18/2020 2021

**Privileges:**

Class A Liquor License (LA) (Private Club)

Outdoor Service

Sunday Sales

**APPROVED** **DENIED**

Board Member Initials: gmn

Meeting Date: 1-14-2020

Follow-up action: \_\_\_\_\_

\_\_\_\_\_

\_\_\_\_\_

**Status of Business**

<b>BusinessType:</b> <u>Privately Held Corporation</u>	
<b>Corporate ID Number:</b> <u>XXXXXXXXXX</u>	<b>Federal Employer ID</b> <u>XXXXXXXXXX</u>

**Ownership**

**Richard Olinger**

**First Name:** Richard

**Last Name:** Olinger

**City:** Nevada

**State:** Iowa

**Zip:** 50201

**Position:** Treasurer

**% of Ownership:** 0.00%

**U.S. Citizen:** Yes

**Various Shareholders (approx 40, none over 10%)**

**First Name:** Various Shareholders

**Last Name:** (approx 40, none over 10%)

**City:** Nevada

**State:** Iowa

**Zip:** 50201

**Position:** Shareholders

**% of Ownership:** 100.00%

**U.S. Citizen:** Yes

**Mike Ellingson**

**First Name:** Mike

**Last Name:** Ellingson

**City:** Nevada

**State:** Iowa

**Zip:** 50201

Prepared by: Darren R. Moon, Story County Engineer's Office, 837 N Ave., Nevada, IA 50201 515-382-7355

## CONTRACT FOR HIGHWAY RIGHT OF WAY

PARCEL No: 04-20-100-300  
 PROJECT No: L-LIN20--73-85  
 ROAD No: (690<sup>th</sup> Ave.)

THIS AGREEMENT made and entered into this 31<sup>st</sup> day of December, A.D. 20 19 by and between

**DAWN M BOVENMYER, DANIEL R. KNAPHUS, KISTOPHER M. KNAPHUS, DEBORAH C. RAINES, MARIE KNAPHUS AS TRUSTEE OF THE GEORGE AND MARIE KNAPHUS REC. TRUST AS GENERAL PARTNER OF THE KNAPHUS FAMILY LIMITED PARTNERSHIP**

Seller, and the Story County Secondary Roads Department, acting for the County of Story, Buyer.

1.a SELLER AGREES to sell and Buyer agrees to buy the following real estate, hereinafter referred to as the premises, situated in parts of the following (1/4 1/4 Sec./Twp./Rge.):

The East 27.00 feet of the West 60.00 feet of the North 100.00 feet of the South 1,275.00 feet in the SW¼, NW¼ of Section 20, Township 85 North, Range 21 West of the 5th P.M., Story County, Iowa. Easement contains 0.14 acres of which 0.08 acres is existing R.O.W.

County of Story, State of Iowa, and more particularly described on Page 6 and which include the following buildings, improvements and other property:

See attached graphical representation

1.b SELLER ALSO GRANTS to Buyer a temporary easement as shown on the Temporary Easement Plot attached as Page     , and as shown on the project plans for said highway improvement. Said temporary easement shall terminate upon completion of this highway project.

1.c The premises also include all estates, rights, title and interests, including all easements, and all advertising devices and the rights to erect such devices as are located thereon. SELLER CONSENTS to any change of grade of the highway and accepts payment under this contract for any and all damages arising therefrom. SELLER ACKNOWLEDGES full settlement and payment from the Buyer for all claims per the terms of this contract and discharges the Buyer from liability because of this contract and the construction of this public improvement project.

2. Possession of the premises is the essence of this contract and Buyer may enter and assume full use and enjoyment of the premises per the terms of this contract. Buyer may take immediate possession of premises upon the execution of the contract by both Seller and Buyer.

3. Buyer agrees to pay and SELLER AGREES to grant the right of possession, convey title, and to surrender physical possession of the premises as shown:

	Payment Amount	Agreed Performance
\$	304.36	on right of possession
\$		on conveyance of title
\$		on surrender of possession
\$		on possession and conveyance
\$	304.36	<b>TOTAL LUMP SUM</b>

BREAKDOWN:	ac.=acres	sq.ft.=square feet			
Land by Fee Title		ac./sq.ft.	\$	Buildings & Improvements	\$
Underlying Fee Title		ac./sq.ft.	\$	Fence <u>    </u> rods woven	\$
Permanent Easement	0.06	ac./sq.ft.	\$ 279.36	Fence <u>    </u> rods barb	\$
Temporary Easement		ac./sq.ft.	\$		
Damages for:					\$
			Future Abstract Entry in the amount of \$25.00		

4. The Seller is responsible for any and all matters relating to any tenant on the land and hereby releases the Buyer from all tenant liabilities.

SELLER'S SIGNATURE AND CLAIMANT'S CERTIFICATION: Upon due approval and execution by the Buyer, we the undersigned claimants certify the total lump sum payment shown herein is just and unpaid.

X Dawn Bovermyer \_\_\_\_\_ X  
X as general partner \_\_\_\_\_ X  
X Dawn Bovermyer \_\_\_\_\_

- 5. Each page and each attachment is by this reference made part hereof and the entire agreement consists of 6 pages.
- 6. In the event that said premises is burdened by the lien of a mortgage, judgement or other encumbrance, Sellers agree to fully cooperate with Buyer in securing a release of such lien from said premises, and if necessary and proper, Sellers agree that any part of the sum owing to them under this contract may be paid to the holder of such lien for such release.
- 7. Buyer agrees that any drain tile that is located within the premises and is damaged by highway construction shall be repaired at no expense to Seller. Where Buyer specifically agrees to construct and maintain fence, the fence shall be constructed and maintained for vehicle access control purposes only at no expense to the Seller. Buyer shall have the right of entry upon Sellers remaining property along the right of way line, if necessary, for the purpose of connecting said drain tile and constructing and maintaining said fence. Seller may pasture against said fence at his own risk. Buyer will not be liable for fencing private property of maintaining the same to restrain livestock.
- 8. If the Seller holds title to the premises in joint tenancy with full rights of survivorship and not as tenants in common at the time of this contract, Buyer will pay any remaining proceeds to the survivor of that joint tenancy and will accept title solely from that survivor, provided the joint tenancy has not been destroyed by operation of law or acts of the Seller.
- 9. These premises are being acquired for public purposes and this transfer is exempt from the requirements for the filing of a Declaration of Value by the Code of Iowa.
- 10. Seller states and warrants that, to the best of Seller's knowledge, there are no burial site, well, solid waste disposal site, hazardous substance, nor underground storage tank on the premises described and sought herein except,
- 11. This Written contract constitutes the entire agreement between Buyer and Seller and there is no agreement to do or not to do any act or deed except as specifically provided for herein.

**Additional Right of Way Agreements:**

**SELLER'S ACKNOWLEDGMENT**

STATE OF IOWA: ss On this 18 day of December, 2019, before me, the undersigned, personally appeared Dawn Bovermyer as general partner of the Keasone Family Limited Partnership and Dawn Bovermyer  
Known to me to be the identical persons named in and who executed the foregoing instrument and acknowledged that they executed the same as their voluntary act and deed.



Tyler Sparks  
Notary Public in and for the State of Iowa

**BUYER'S APPROVAL**

[Signature] \_\_\_\_\_ 1-6-2020  
Recommended by: Darren Moon P.E., Story County Engineer (Date)

[Signature] \_\_\_\_\_ 1-14-2020  
Approved by: Chairperson, Story County Board of Supervisors (Date)

SELLER'S SIGNATURE AND CLAIMANT'S CERTIFICATION: Upon due approval and execution by the Buyer, we the undersigned claimants certify the total lump sum payment shown herein is just and unpaid.

X David R. Knapp X  
X David R. Knapp General Partner  
X \_\_\_\_\_

- 5. Each page and each attachment is by this reference made part hereof and the entire agreement consists of 6 pages.
- 6. In the event that said premises is burdened by the lien of a mortgage, judgement or other encumbrance, Sellers agree to fully cooperate with Buyer in securing a release of such lien from said premises, and if necessary and proper, Sellers agree that any part of the sum owing to them under this contract may be paid to the holder of such lien for such release.
- 7. Buyer agrees that any drain tile that is located within the premises and is damaged by highway construction shall be repaired at no expense to Seller. Where Buyer specifically agrees to construct and maintain fence, the fence shall be constructed and maintained for vehicle access control purposes only at no expense to the Seller. Buyer shall have the right of entry upon Sellers remaining property along the right of way line, if necessary, for the purpose of connecting said drain tile and constructing and maintaining said fence. Seller may pasture against said fence at his own risk. Buyer will not be liable for fencing private property of maintaining the same to restrain livestock.
- 8. If the Seller holds title to the premises in joint tenancy with full rights of survivorship and not as tenants in common at the time of this contract, Buyer will pay any remaining proceeds to the survivor of that joint tenancy and will accept title solely from that survivor, provided the joint tenancy has not been destroyed by operation of law or acts of the Seller.
- 9. These premises are being acquired for public purposes and this transfer is exempt from the requirements for the filing of a Declaration of Value by the Code of Iowa.
- 10. Seller states and warrants that , to the best of Seller's knowledge, there are no burial site, well, solid waste disposal site, hazardous substance, nor underground storage tank on the premises described and sought herein except,
- 11. This Written contract constitutes the entire agreement between Buyer and Seller and there is no agreement to do or not to do any act or deed except as specifically provided for herein.

**Additional Right of Way Agreements:**

**SELLER'S ACKNOWLEDGMENT**  
STATE OF IOWA: ss On this 18<sup>th</sup> day of December, 20 19, before me, the undersigned, personally appeared David R. Knapp and David R. Knapp as general partner of the Knapp Ranch Limited Partnership  
Known to me to be the identical persons named in and who executed the foregoing instrument and acknowledged that they executed the same as their voluntary act and deed.



Tyler Sparks  
Notary Public in and for the State of Iowa

**BUYER'S APPROVAL**

[Signature] 1-6-2020  
Recommended by: Darren Moon P.E., Story County Engineer (Date)

Approved by: Chairperson, Story County Board of Supervisors (Date)

SELLER'S SIGNATURE AND CLAIMANT'S CERTIFICATION: Upon due approval and execution by the Buyer, we the undersigned claimants certify the total lump sum payment shown herein is just and unpaid.

X Kristopher M. Knapphus X \_\_\_\_\_  
X \_\_\_\_\_ X \_\_\_\_\_  
X \_\_\_\_\_ X \_\_\_\_\_

- 5. Each page and each attachment is by this reference made part hereof and the entire agreement consists of 6 pages.
- 6. In the event that said premises is burdened by the lien of a mortgage, judgement or other encumbrance, Sellers agree to fully cooperate with Buyer in securing a release of such lien from said premises, and if necessary and proper, Sellers agree that any part of the sum owing to them under this contract may be paid to the holder of such lien for such release.
- 7. Buyer agrees that any drain tile that is located within the premises and is damaged by highway construction shall be repaired at no expense to Seller. Where Buyer specifically agrees to construct and maintain fence, the fence shall be constructed and maintained for vehicle access control purposes only at no expense to the Seller. Buyer shall have the right of entry upon Sellers remaining property along the right of way line, if necessary, for the purpose of connecting said drain tile and constructing and maintaining said fence. Seller may pasture against said fence at his own risk. Buyer will not be liable for fencing private property of maintaining the same to restrain livestock.
- 8. If the Seller holds title to the premises in joint tenancy with full rights of survivorship and not as tenants in common at the time of this contract, Buyer will pay any remaining proceeds to the survivor of that joint tenancy and will accept title solely from that survivor, provided the joint tenancy has not been destroyed by operation of law or acts of the Seller.
- 9. These premises are being acquired for public purposes and this transfer is exempt from the requirements for the filing of a Declaration of Value by the Code of Iowa.
- 10. Seller states and warrants that, to the best of Seller's knowledge, there are no burial site, well, solid waste disposal site, hazardous substance, nor underground storage tank on the premises described and sought herein except,
- 11. This Written contract constitutes the entire agreement between Buyer and Seller and there is no agreement to do or not to do any act or deed except as specifically provided for herein.

**Additional Right of Way Agreements:**


**SELLER'S ACKNOWLEDGMENT**  
STATE OF IOWA: ss On this 27th day of December, 2019, before me, the undersigned, personally appeared Kristopher M. Knapphus

Known to me to be the identical persons named in and who executed the foregoing instrument and acknowledged that they executed the same as their voluntary act and deed.

[Signature]  
Notary Public in and for the State of VIETNAM

**BUYER'S APPROVAL**

[Signature]  
Recommended by: Darren Moon P.E., Story County Engineer (Date): 1-6-2020

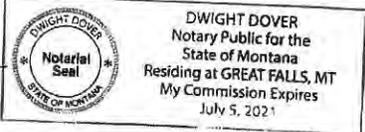

Approved by: Chairperson, Story County Board of Supervisors (Date)

SELLER'S SIGNATURE AND CLAIMANT'S CERTIFICATION: Upon due approval and execution by the Buyer, we the undersigned claimants certify the total lump sum payment shown herein is just and unpaid.

X Deborah C Raines X \_\_\_\_\_  
X \_\_\_\_\_ X \_\_\_\_\_  
X \_\_\_\_\_ X \_\_\_\_\_

5. Each page and each attachment is by this reference made part hereof and the entire agreement consists of 36 pages.

6. In the event that said premises is burdened by the lien of a mortgage, judgement or other encumbrance, Sellers agree to fully cooperate with Buyer in securing a release of such lien from said premises, and if necessary and proper, Sellers agree that any part of the sum owing to them under this contract may be paid to the holder of such lien for such release.

7. Buyer agrees that any drain tile that is located within the premises and is damaged by highway construction shall be repaired at no expense to Seller. Where Buyer specifically agrees to construct and maintain fence, the fence shall be constructed and maintained for vehicle access control purposes only at no expense to the Seller. Buyer shall have the right of entry upon Sellers remaining property along the right of way line, if necessary, for the purpose of connecting said drain tile and constructing and maintaining said fence. Seller may pasture against said fence at his own risk. Buyer will not be liable for fencing private property of maintaining the same to restrain livestock.

8. If the Seller holds title to the premises in joint tenancy with full rights of survivorship and not as tenants in common at the time of this contract, Buyer will pay any remaining proceeds to the survivor of that joint tenancy and will accept title solely from that survivor, provided the joint tenancy has not been destroyed by operation of law or acts of the Seller.

9. These premises are being acquired for public purposes and this transfer is exempt from the requirements for the filing of a Declaration of Value by the Code of Iowa.

10. Seller states and warrants that, to the best of Seller's knowledge, there are no burial site, well, solid waste disposal site, hazardous substance, nor underground storage tank on the premises described and sought herein except,


11. This Written contract constitutes the entire agreement between Buyer and Seller and there is no agreement to do or not to do any act or deed except as specifically provided for herein.

**Additional Right of Way Agreements:**

**SELLER'S ACKNOWLEDGMENT**

STATE OF IOWA: ss On this 31 day of Dec, 2019, before me, the undersigned, personally appeared Deborah Raines

Known to me to be the identical persons named in and who executed the foregoing instrument and acknowledged that they executed the same as their voluntary act and deed.

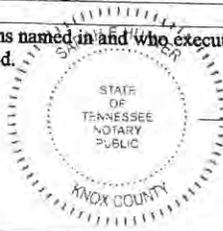

[Signature] My Commission Expires June 6, 2023  
Notary Public in and for the State of TN

**BUYER'S APPROVAL**

[Signature]

16-2020

Recommended by: Darren Moon P.E., Story County Engineer

(Date)

Approved by: Chairperson, Story County Board of Supervisors

(Date)


"Exhibit A"

## STORY COUNTY SECONDARY ROADS EASEMENT ACQUISITION

PROJECT NO. L-LIN20--73-85 PARCEL NO. 04-20-100-300  
SECTION 20, TOWNSHIP 85N, RANGE 21W, OF THE 5TH P.M., STORY COUNTY, IOWA.  
ACQUIRED FROM DAWN M BOVENMYER, DANIEL R. KNAPHUS, KISTOPHER M. KNAPHUS,  
DEBORAH C. RAINES, MARIE KNAPHUS AS TRUSTEE OF THE GEORGE AND MARIE KNAPHUS  
REC. TRUST AS GENERAL PARTNER OF THE KNAPHUS FAMILY LIMITED PARTNERSHIP

EXISTING R.O.W. 0.08 ACRES NEW R.O.W. 0.06 ACRES TOTAL R.O.W. 0.14 ACRES

The East 27.00 feet of the West 60.00 feet of the North 100.00 feet of the South 1,275.00 feet in the SW $\frac{1}{4}$ , NW $\frac{1}{4}$  of Section 20, Township 85 North, Range 21 West of the 5th P.M., Story County, Iowa. Easement contains 0.14 acres of which 0.08 acres is existing R.O.W.

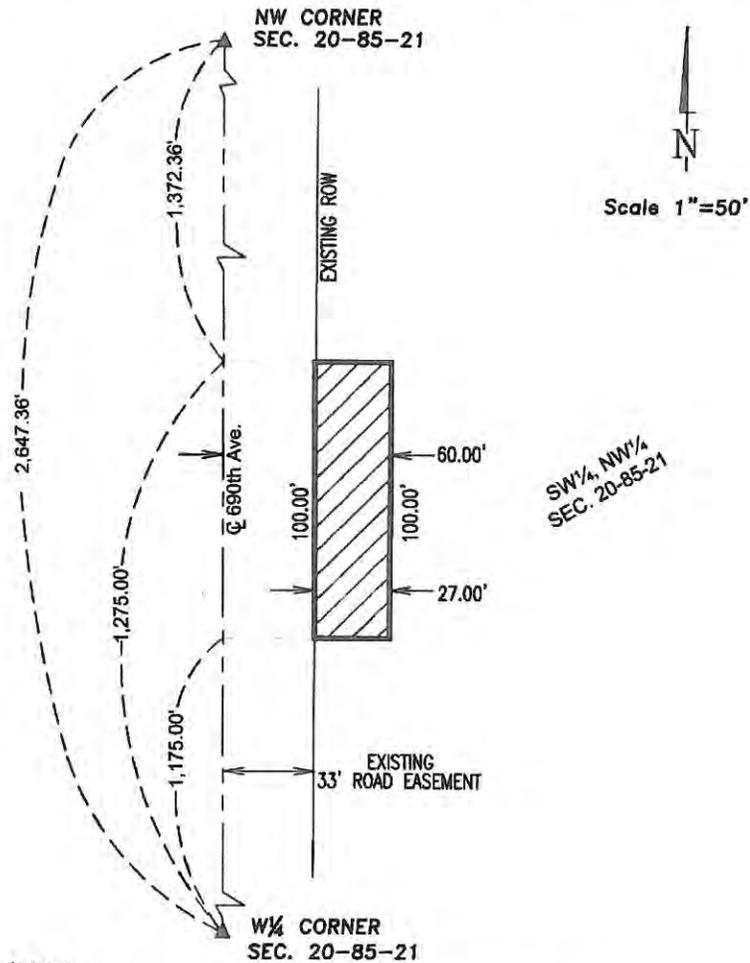

DATE DRAWN 11/8/2019

G:\Autocad\Projects\Culverts\2020\Lincoln 20 690th RCB\ROW\Bovenmyer\Bovenmyer Plat.dwg

Prepared by: Darren R. Moon, Story County Engineer's Office, 837 N Ave., Nevada, IA 50201 515-382-7355

## CONTRACT FOR HIGHWAY RIGHT OF WAY

PARCEL No: 16-26-300-345  
 PROJECT No: L-C26-73-85  
 ROAD No: (720<sup>th</sup> Ave.)

THIS AGREEMENT made and entered into this 5<sup>th</sup> day of December, A.D. 20 19 by and between  
**JACK E. TITUS AND ANN M. TITUS**

Seller, and the Story County Secondary Roads Department, acting for the County of Story, Buyer.

1.a SELLER AGREES to sell and Buyer agrees to buy the following real estate, hereinafter referred to as the premises, situated in parts of the following (1/4 1/4 Sec./Twp./Rge.):

The East 17.00 feet of the West 50.00 feet of the North 100.00 feet of the South 700.00 feet in the SW¼, SW¼ of Section 26, Township 82 North, Range 21 West of the 5th P.M., Story County, Iowa. Easement contains 0.12 acres of which 0.08 acres is existing R.O.W.

County of Story, State of Iowa, and more particularly described on Page 3 and which include the following buildings, improvements and other property:

See attached graphical representation

1.b SELLER ALSO GRANTS to Buyer a temporary easement as shown on the Temporary Easement Plot attached as Page     , and as shown on the project plans for said highway improvement. Said temporary easement shall terminate upon completion of this highway project.

1.c The premises also include all estates, rights, title and interests, including all easements, and all advertising devices and the rights to erect such devices as are located thereon. SELLER CONSENTS to any change of grade of the highway and accepts payment under this contract for any and all damages arising therefrom. SELLER ACKNOWLEDGES full settlement and payment from the Buyer for all claims per the terms of this contract and discharges the Buyer from liability because of this contract and the construction of this public improvement project.

2. Possession of the premises is the essence of this contract and Buyer may enter and assume full use and enjoyment of the premises per the terms of this contract. Buyer may take immediate possession of premises upon the execution of the contract by both Seller and Buyer.

3. Buyer agrees to pay and SELLER AGREES to grant the right of possession, convey title, and to surrender physical possession of the premises as shown:

	Payment Amount	Agreed Performance
\$	<u>211.24</u>	on right of possession
\$		on conveyance of title
\$		on surrender of possession
\$		on possession and conveyance
\$	<u>211.24</u>	<b>TOTAL LUMP SUM</b>

	ac.=acres	sq.ft.=square feet			
Land by Fee Title		ac./sq.ft.	\$	Buildings & Improvements	\$
Underlying Fee Title		ac./sq.ft.	\$	Fence <u>    </u> rods woven	\$
Permanent Easement	<u>0.04</u>	ac./sq.ft.	<u>186.24</u>	Fence <u>    </u> rods barb	\$
Temporary Easement		ac./sq.ft.	\$		
Damages for:					\$
				Future Abstract Entry in the amount of \$25.00	

4. The Seller is responsible for any and all matters relating to any tenant on the land and hereby releases the Buyer from all tenant liabilities.

SELLER'S SIGNATURE AND CLAIMANT'S CERTIFICATION: Upon due approval and execution by the Buyer, we the undersigned claimants certify the total lump sum payment shown herein is just and unpaid.

X Jack Titus  
X Ann Titus

5. Each page and each attachment is by this reference made part hereof and the entire agreement consists of 3 pages.

6. In the event that said premises is burdened by the lien of a mortgage, judgement or other encumbrance, Sellers agree to fully cooperate with Buyer in securing a release of such lien from said premises, and if necessary and proper, Sellers agree that any part of the sum owing to them under this contract may be paid to the holder of such lien for such release.

7. Buyer agrees that any drain tile that is located within the premises and is damaged by highway construction shall be repaired at no expense to Seller. Where Buyer specifically agrees to construct and maintain fence, the fence shall be constructed and maintained for vehicle access control purposes only at no expense to the Seller. Buyer shall have the right of entry upon Sellers remaining property along the right of way line, if necessary, for the purpose of connecting said drain tile and constructing and maintaining said fence. Seller may pasture against said fence at his own risk. Buyer will not be liable for fencing private property of maintaining the same to restrain livestock.

8. If the Seller holds title to the premises in joint tenancy with full rights of survivorship and not as tenants in common at the time of this contract, Buyer will pay any remaining proceeds to the survivor of that joint tenancy and will accept title solely from that survivor, provided the joint tenancy has not been destroyed by operation of law or acts of the Seller.

9. These premises are being acquired for public purposes and this transfer is exempt from the requirements for the filing of a Declaration of Value by the Code of Iowa.

10. Seller states and warrants that, to the best of Seller's knowledge, there are no burial site, well, solid waste disposal site, hazardous substance, nor underground storage tank on the premises described and sought herein except,


11. This Written contract constitutes the entire agreement between Buyer and Seller and there is no agreement to do or not to do any act or deed except as specifically provided for herein.

**Additional Right of Way Agreements:**

**SELLER'S ACKNOWLEDGMENT**

STATE OF IOWA: ss On this 5<sup>th</sup> day of December, 20 19, before me, the undersigned, personally appeared Jack Titus and Ann Titus

Known to me to be the identical persons named in and who executed the foregoing instrument and acknowledged that they executed the same as their voluntary act and deed.

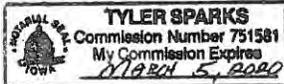

Tyler Sparks  
Notary Public in and for the State of Iowa

**BUYER'S APPROVAL**

Darren Moon 12-9-19

Recommended by: Darren Moon P.E., Story County Engineer (Date)

Andrew Baker 1-14-2020

Approved by: Chairperson, Story County Board of Supervisors (Date)


"Exhibit A"

# STORY COUNTY SECONDARY ROADS EASEMENT ACQUISITION

PROJECT NO. L-C26--73-85 PARCEL NO. 16-26-300-345  
SECTION 26, TOWNSHIP 82N, RANGE 21W, OF THE 5TH P.M., STORY COUNTY, IOWA.  
ACQUIRED FROM JACK E. TITUS AND ANN M. TITUS

EXISTING R.O.W. 0.08 ACRES NEW R.O.W. 0.04 ACRES TOTAL R.O.W. 0.12 ACRES

The East 17.00 feet of the West 50.00 feet of the North 100.00 feet of the South 700.00 feet in the SW $\frac{1}{4}$ , SW $\frac{1}{4}$  of Section 26, Township 82 North, Range 21 West of the 5th P.M., Story County, Iowa. Easement contains 0.12 acres of which 0.08 acres is existing R.O.W.

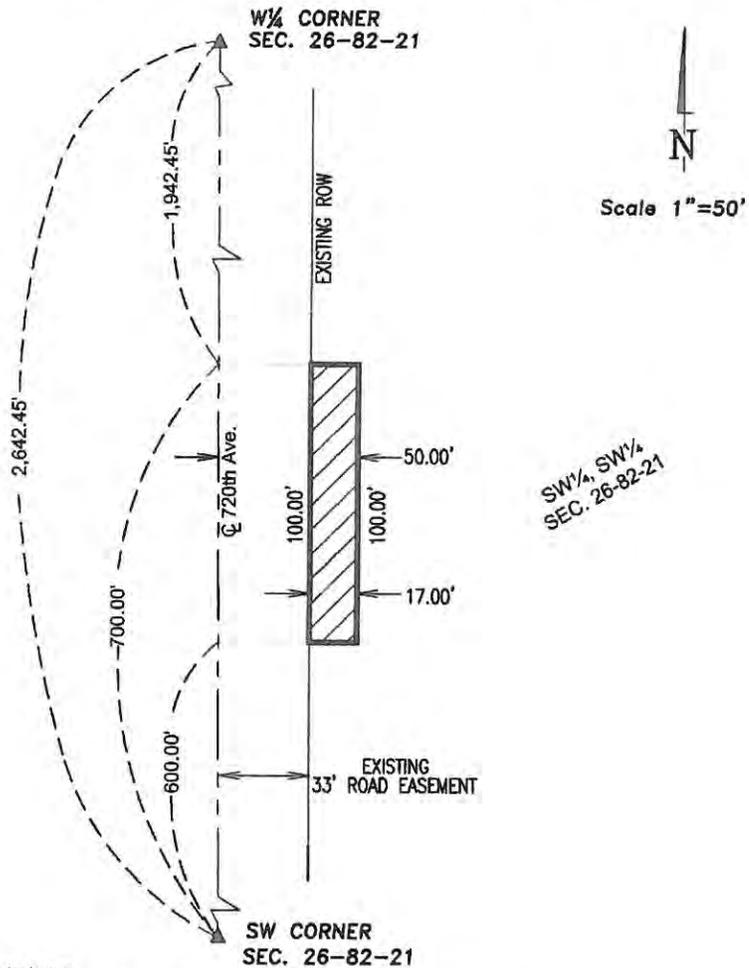

DATE DRAWN 11/8/2019

G:\Autocad\Projects\Culverts\2020\Collins 26 730th RCB\ROW\Titus\Titus Plat.dwg

Prepared by: Darren R. Moon, Story County Engineer's Office, 837 N Ave., Nevada, IA 50201 515-382-7355

## CONTRACT FOR HIGHWAY RIGHT OF WAY

PARCEL No: 15-21-400-300  
 PROJECT No: L-1C21--73-85  
 ROAD No: 645<sup>th</sup> Ave.

THIS AGREEMENT made and entered into this 16<sup>th</sup> day of December, A.D. 20 19 by and between  
**BARBARA DARLENE MARSHALL**

Seller, and the Story County Secondary Roads Department, acting for the County of Story, Buyer.

1.a SELLER AGREES to sell and Buyer agrees to buy the following real estate, hereinafter referred to as the premises, situated in parts of the following (1/4 1/4 Sec./Twp./Rge.):

The East 22.00 feet of the West 55.00 feet of the North 125.00 feet of the South 875.00 feet of the SW¼, SE¼ in Section 21, Township 82 North, Range 22 West of the 5th P.M., Story County, Iowa. Easement contains 0.16 acres of which 0.09 acres is existing R.O.W.

County of Story, State of Iowa, and more particularly described on Page 3 and which include the following buildings, improvements and other property:

See attached graphical representation

1.b SELLER ALSO GRANTS to Buyer a temporary easement as shown on the Temporary Easement Plot attached as Page 4, and as shown on the project plans for said highway improvement. Said temporary easement shall terminate upon completion of this highway project.

1.c The premises also include all estates, rights, title and interests, including all easements, and all advertising devices and the rights to erect such devices as are located thereon. SELLER CONSENTS to any change of grade of the highway and accepts payment under this contract for any and all damages arising therefrom. SELLER ACKNOWLEDGES full settlement and payment from the Buyer for all claims per the terms of this contract and discharges the Buyer from liability because of this contract and the construction of this public improvement project.

2. Possession of the premises is the essence of this contract and Buyer may enter and assume full use and enjoyment of the premises per the terms of this contract. Buyer may take immediate possession of premises upon the execution of the contract by both Seller and Buyer.

3. Buyer agrees to pay and SELLER AGREES to grant the right of possession, convey title, and to surrender physical possession of the premises as shown:

	Payment Amount	Agreed Performance
\$	<u>434.73</u>	on right of possession
\$		on conveyance of title
\$		on surrender of possession
\$		on possession and conveyance
\$	<u>434.73</u>	<b>TOTAL LUMP SUM</b>

BREAKDOWN:	ac.=acres	sq.ft.=square feet			
Land by Fee Title		ac./sq.ft.	\$	Buildings & Improvements	\$
Underlying Fee Title		ac./sq.ft.	\$	Fence ___ rods woven	\$
Permanent Easement	<u>0.07</u>	ac./sq.ft.	\$ <u>325.92</u>	Fence ___ rods barb	\$
Temporary Easement	<u>0.03</u>	ac./sq.ft.	\$ <u>83.81</u>		
Damages for:					\$
			Future Abstract Entry in the amount of \$25.00		

4. The Seller is responsible for any and all matters relating to any tenant on the land and hereby releases the Buyer from all tenant liabilities.

SELLER'S SIGNATURE AND CLAIMANT'S CERTIFICATION: Upon due approval and execution by the Buyer, we the undersigned claimants certify the total lump sum payment shown herein is just and unpaid.

X Barbara Darlene Marshall

5. Each page and each attachment is by this reference made part hereof and the entire agreement consists of \_\_\_\_\_ pages.

6. In the event that said premises is burdened by the lien of a mortgage, judgement or other encumbrance, Sellers agree to fully cooperate with Buyer in securing a release of such lien from said premises, and if necessary and proper, Sellers agree that any part of the sum owing to them under this contract may be paid to the holder of such lien for such release.

7. Buyer agrees that any drain tile that is located within the premises and is damaged by highway construction shall be repaired at no expense to Seller. Where Buyer specifically agrees to construct and maintain fence, the fence shall be constructed and maintained for vehicle access control purposes only at no expense to the Seller. Buyer shall have the right of entry upon Sellers remaining property along the right of way line, if necessary, for the purpose of connecting said drain tile and constructing and maintaining said fence. Seller may pasture against said fence at his own risk. Buyer will not be liable for fencing private property of maintaining the same to restrain livestock.

8. If the Seller holds title to the premises in joint tenancy with full rights of survivorship and not as tenants in common at the time of this contract, Buyer will pay any remaining proceeds to the survivor of that joint tenancy and will accept title solely from that survivor, provided the joint tenancy has not been destroyed by operation of law or acts of the Seller.

9. These premises are being acquired for public purposes and this transfer is exempt from the requirements for the filing of a Declaration of Value by the Code of Iowa.

10. Seller states and warrants that, to the best of Seller's knowledge, there are no burial site, well, solid waste disposal site, hazardous substance, nor underground storage tank on the premises described and sought herein except,

11. This Written contract constitutes the entire agreement between Buyer and Seller and there is no agreement to do or not to do any act or deed except as specifically provided for herein.

**Additional Right of Way Agreements:**

**SELLER'S ACKNOWLEDGMENT**

STATE OF IOWA: ss On this 16 day of December, 2019, before me, the undersigned, personally appeared BARBARA DARLENE MARSHALL

Known to me to be the identical persons named in and who executed the foregoing instrument and acknowledged that they executed the same as their voluntary act and deed.

MARY P. HOWELL  
NOTARIAL SEAL OF IOWA  
COMMISSION NO. 192567  
MY COMMISSION EXPIRES 9-19-21

Mary P. Howell  
Notary Public in and for the State of Iowa

**BUYER'S APPROVAL**

Darren Moon

12-19-19

Recommended by: Darren Moon P.E., Story County Engineer

(Date)

[Signature]

1-14-2020

Approved by: Chairperson, Story County Board of Supervisors

(Date)


"Exhibit A"

# STORY COUNTY SECONDARY ROADS EASEMENT ACQUISITION

PROJECT NO. L-IC21--73-85 PARCEL NO. 15-21-400-300  
SECTION 21, TOWNSHIP 82N, RANGE 22W, OF THE 5TH P.M., STORY COUNTY, IOWA.  
ACQUIRED FROM BARBARA DARLENE MARSHALL

EXISTING R.O.W. 0.09 ACRES NEW R.O.W. 0.07 ACRES TOTAL R.O.W. 0.16 ACRES

The East 22.00 feet of the West 55.00 feet of the North 125.00 feet of the South 875.00 feet of the SW $\frac{1}{4}$ , SE $\frac{1}{4}$  in Section 21, Township 82 North, Range 22 West of the 5th P.M., Story County, Iowa. Easement contains 0.16 acres of which 0.09 acres is existing R.O.W.

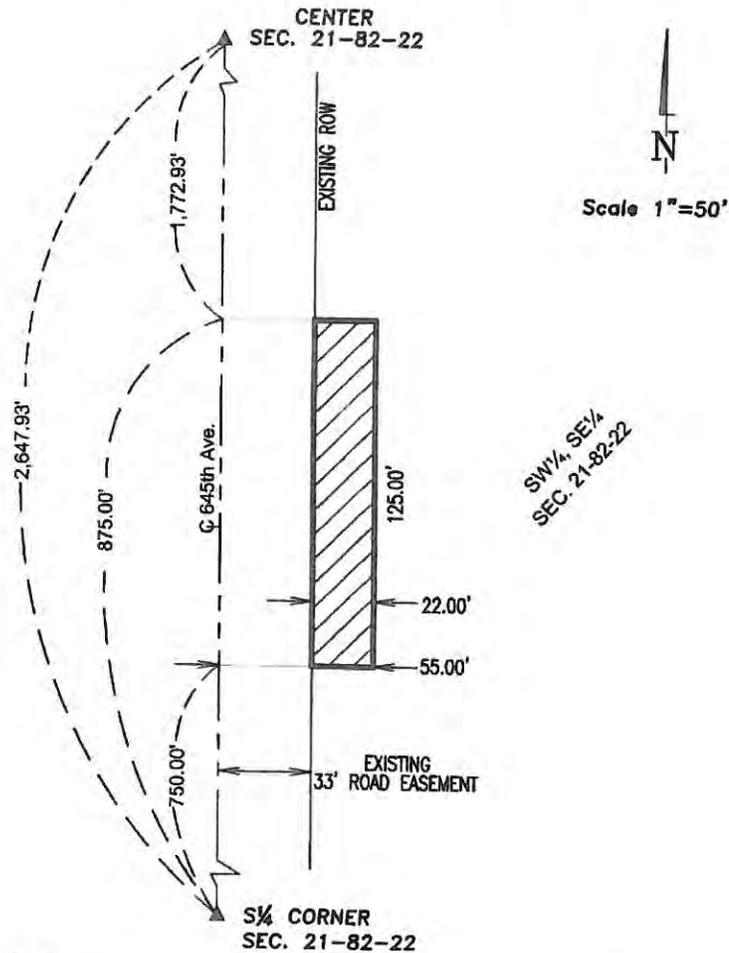

DATE DRAWN 11/07/2019

G:\Autocad\Projects\Culverts\2020\Indian Creek 21 (845th St.)\ROW\Marshall\Marshall Plat.dwg



## STORY COUNTY UTILITY PERMIT

Date 9/07/2020

To the Board of Supervisors, Story County, Iowa:

The MCC IOWA, LLC Company, incorporated under the laws of Iowa, authorize to do business within the State of Iowa, with its principal place of business at 2205 INGERSOLL AVE, DES MOINES, IA 50312, does hereby make application requesting permission to occupy certain portions of public right-of-way and that the County Engineer be directed to establish the location of lines of transmission of 0.625" coaxial cable on secondary route 547th Ave, from 3902 547th Ave to 3401 547th Ave, a distance of 0.388 (2051 LF) miles.

Agreements: The utility company, corporation, applicant, permittee, or licensee, (hereinafter referred to as the permittee) agrees that the following stipulations shall govern under this permit.

1. The Permittee will file a plat setting out the location of proposed line on the secondary route and that the description of the proposed installation including type, height, and spacing of poles, maximum voltage, lengths of cross arms, minimum clearance and number of wires, type, size and capacity of underground cables, conduits, tile lines, and pipe lines, maximum working pressures for pipe lines carrying gas or flammable petroleum products are described as follows:
2. The installation shall meet the requirements of county, state, and federal laws, franchise rules, and of the Iowa State Commerce Commission Regulations and Directives, Utilities Division, the Iowa State Department of Health, and any other laws or regulations applicable.
3. The Permittee shall be fully responsible for any future adjustments of its facilities within the established highway right-of-way caused by highway construction or maintenance operations.
4. Story County assumes no responsibility for damages to the Permittee's property occasioned by any construction or maintenance operations on said highways.
5. The Permittee shall take all reasonable precautions during the construction and maintenance of said installation to protect and safeguard the lives and property of the traveling public and adjacent property owners.
6. The Permittee, and its contractors, shall carry on the construction or repair of the accommodated utility with serious regard to the safety of the public. Traffic protection shall be in accordance with Part VI of the current Iowa Department of Transportation Manual on Uniform Control Devices for Streets and Highways.
7. The Permittee shall be responsible for any damage resulting to said highways because of the construction operation, or maintenance of said utility, and shall reimburse Story County for any expenditure the County may have to make on said highways because of said permittee's utility having been constructed, operated, and maintained thereon.
8. The Permittee shall indemnify and save harmless Story County from any and all causes of action, suits at law or in equity, or losses, damages, claims, or demands, and from any and all

liability and expense of whatsoever nature for, on account of or due to the acts or omissions of said Permittee's officers, members, agents, representatives, contractors, employees or assigns arising out of or in connection with its (or their) use or occupancy of the public highway under this permit.

9. Noncompliance with any of the terms of permit, or agreement, may be considered cause for shut down of utility construction operations, or revocation of the permit.

10. The following special requirements, if applicable, shall apply to this permit:

Whenever the route of the proposed cable line runs along a paved secondary highway, the location of said cable shall be constructed on top of the road shoulder so as to be within approximately two-feet of the pavement edge.

Whenever the route of the proposed cable line runs along a dirt or gravel surfaced highway, the location of said cable shall be constructed on top of the road surface and as near possible to the shoulder line

Whenever a cross road culvert or bridge is encountered along the route of the proposed cable lines, said cable shall be constructed around the ends of said cross road culvert or bridge even though this looping is not designated on the situation plans attached hereto.

The crossing of the cable line from one side of the highway to the other shall be accomplished at a near right angle rather than diagonally so as to disturb the roadbed of the traveled way as little as possible.

Whenever the route of the proposed cable line is to cross a paved highway, such crossing shall be in a bored hole rather than open cut trench.

Date 12-30-2019

MCC IOWA, LLC (MEDIACOM)

Name of Company (Applicant - Permittee)

Paul May Paul May 515-246-1890  
by Phone no.

Recommended for Approval:

Date 1-7-2020

James M. M... 515-382-7355  
County Engineer Phone no.

Approved:

Date 1-14-2020

Mudakhe  
Chair, Board of Supervisors  
Story County, Iowa

Three (3) copies of this form will be required for each installation. A plat shall be attached to each copy submitted.



NOTE:  
 DIRECTIONAL BORE 1.5\"/>

PROJECT NO. 17787-PFC	DESIGNED BY J. BARTISCHER	MEDIACOM UTILITY PERMIT		LOCATION PLAN	SHEET NO. 1
CAD DATE 12/28/19	CHECKED BY J. BARTISCHER	IOWA DOT - DISTRICT 1		UTILITY PERMIT APPLICATION	
DATE 12/28/19	DRAWN BY J. BARTISCHER	AMES, IOWA - STORY COUNTY			
PROJECT NAME 54TH AVE P.R.		CONSTRUCTION DATA LINK			
		UTILITIES CONSTRUCTION CONTRACTOR			
		NO	DATE	BY	REVISION DESCRIPTION



PROJECT NO. 17787-PFE	DESIGNED BY: J. BARTISCHER	NO.	DATE	BY	REVISION DESCRIPTION
CAD DATE: 12/28/19	CHECKED BY: K. JAMES				
PROJECT DATE: JANUARY 2020	DRAWN BY: J. BARTISCHER				
PROJECT NAME: 54TH AVE TR					



MEDIACOM UTILITY PERMIT  
 KWA DOT - DISTRICT 1  
 AMES, IOWA - STORY COUNTY

LOCATION PLAN  
 UTILITY PERMIT APPLICATION

SHEET NO.  
 2

## STORY COUNTY UTILITY PERMIT

Date 1/7/2020

To the Board of Supervisors, Story County, Iowa:

The Iowa Regional Utilities Association Company, incorporated under the laws of Iowa authorize to do business within the State of Iowa, with its principal place of business at 1351 Iowa Speedway Drive, Newton, Iowa 50208, does hereby make application requesting permission to occupy certain portions of public right-of-way and that the County Engineer be directed to establish the location of lines of transmission of Potable Water on secondary route 690th Ave., from the East side of          to 30523 690th Ave., a distance of 120 feet. ~~690th Ave.~~

Agreements: The utility company, corporation, applicant, permittee, or licensee, (hereinafter referred to as the permittee) agrees that the following stipulations shall govern under this permit.

1. The Permittee will file a plat setting out the location of proposed line on the secondary route and that the description of the proposed installation including type, height, and spacing of poles, maximum voltage, lengths of cross arms, minimum clearance and number of wires, type, size and capacity of underground cables, conduits, tile lines, and pipe lines, maximum working pressures for pipe lines carrying gas or flammable petroleum products are described as follows: Directional Boring from East ROW line to West ROW line under 690th Avenue in Collins Township installing a 1" PVC Service line a minimum of 5 feet deep. See attached Plan Sheet.
2. The installation shall meet the requirements of county, state, and federal laws, franchise rules, and of the Iowa State Commerce Commission Regulations and Directives, Utilities Division, the Iowa State Department of Health, and any other laws or regulations applicable.
3. The Permittee shall be fully responsible for any future adjustments of its facilities within the established highway right-of-way caused by highway construction or maintenance operations.
4. Story County assumes no responsibility for damages to the Permittee's property occasioned by any construction or maintenance operations on said highways.
5. The Permittee shall take all reasonable precautions during the construction and maintenance of said installation to protect and safeguard the lives and property of the traveling public and adjacent property owners.
6. The Permittee, and its contractors, shall carry on the construction or repair of the accommodated utility with serious regard to the safety of the public. Traffic protection shall be in accordance with Part VI of the current Iowa Department of Transportation Manual on Uniform Control Devices for Streets and Highways.
7. The Permittee shall be responsible for any damage resulting to said highways because of the construction operation, or maintenance of said utility, and shall reimburse Story County for any expenditure the County may have to make on said highways because of said permittee's utility having been constructed, operated, and maintained thereon.
8. The Permittee shall indemnify and save harmless Story County from any and all causes of action, suits at law or in equity, or losses, damages, claims, or demands, and from any and all

liability and expense of whatsoever nature for, on account of or due to the acts or omissions of said Permittee's officers, members, agents, representatives, contractors, employees or assigns arising out of or in connection with its (or their) use or occupancy of the public highway under this permit.

9. Noncompliance with any of the terms of permit, or agreement, may be considered cause for shut down of utility construction operations, or revocation of the permit.

10. The following special requirements, if applicable, shall apply to this permit:

Whenever the route of the proposed cable line runs along a paved secondary highway, the location of said cable shall be constructed on top of the road shoulder so as to be within approximately two-feet of the pavement edge.

Whenever the route of the proposed cable line runs along a dirt or gravel surfaced highway, the location of said cable shall be constructed on top of the road surface and as near possible to the shoulder line

Whenever a cross road culvert or bridge is encountered along the route of the proposed cable lines, said cable shall be constructed around the ends of said cross road culvert or bridge even though this looping is not designated on the situation plans attached hereto.


The crossing of the cable line from one side of the highway to the other shall be accomplished at a near right angle rather than diagonally so as to disturb the roadbed of the traveled way as little as possible.

Whenever the route of the proposed cable line is to cross a paved highway, such crossing shall be in a bored hole rather than open cut trench.

Date 1-7-2020

Iowa Regional Utilities Association


Name of Company (Applicant - Permittee)

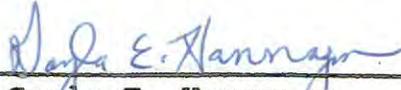  
by Gayla E. Hannagan,  
Permit Manager

Phone no. 641-792-7011

Recommended for Approval:

Date 1-7-2020

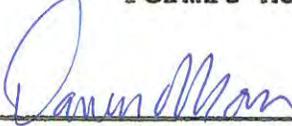  
County Engineer


515-382-7355  
Phone no.

Approved:

Date 1-14-2020

  
Chair, Board of Supervisors  
Story County, Iowa

Three (3) copies of this form will be required for each installation. A plat shall be attached to each copy submitted.

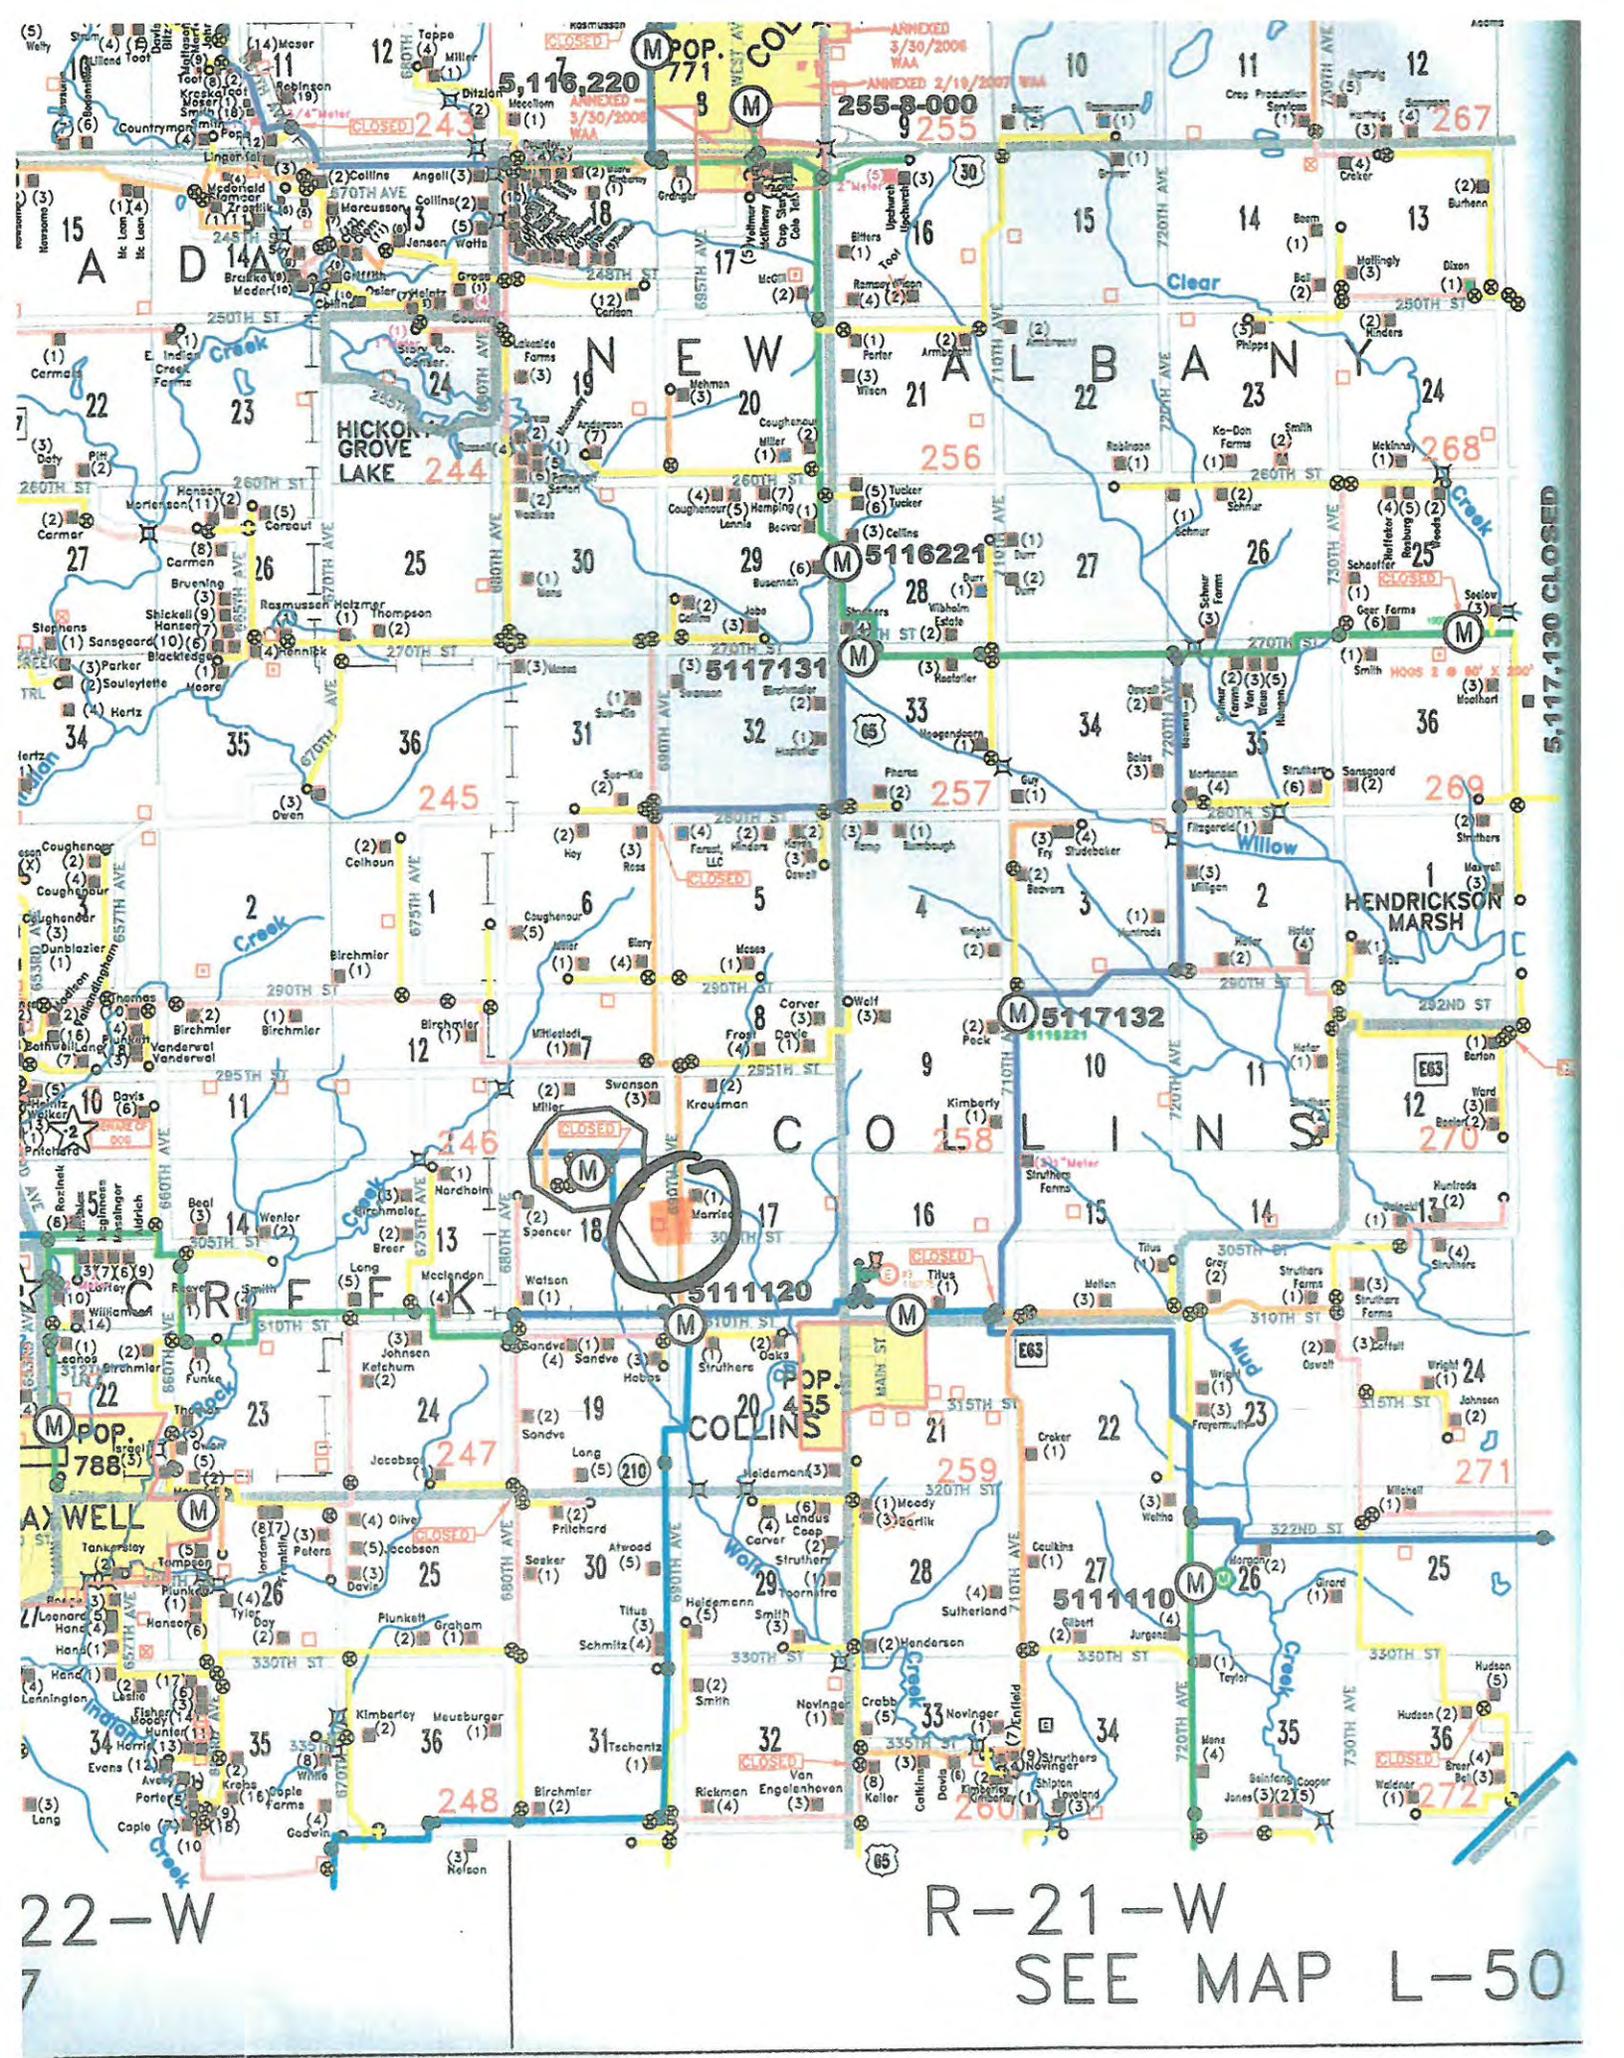

22-W

R-21-W  
SEE MAP L-50

ANGLE 30 REPAIR AT SIGN  
 ANGLE 125 REPAIR 5' W. AND 10' N. OF PP  
 ANGLE 95 REPAIR 61' E. OF PP  
 ANGLE 90 REPAIR 138' E. OF PP  
 ANGLE 61 REPAIR AT SIGN  
 ANGLE 48 REPAIR TEE TO THE WEST



10' W.  
35' N.

PUBLIC  
R.O.W.

REX  
MORRISON  
17-1  
1010

10' W. OF FENCE,  
23' E. OF C.L.



10' W. OF FENCE, 23' E. OF C.L.

County Road Crossing  
1" service line

7' W.

CL 161  
3888

6' E.

5' E. OF FENCE,  
11' E. OF C.L.  
305th St.

690TH AVE

3"

SEE DETAIL F

HENRY  
SANDVE  
10-1  
83

8' N. OF FENCE, 23' S. OF C.L.  
COUNTY ROAD XING 20 1/2'

LINE EXTENSION 198

7' W.

CL 270  
500

ROAD XING PP

STR

## STORY COUNTY UTILITY PERMIT

Date 1/10/20

To the Board of Supervisors, Story County, Iowa:

The Alliant Energy IP&L Company, incorporated under the laws of authorize to do business within the State of Iowa, with its principal place of business at , 1284 XE Place Ames, IA, does hereby make application requesting permission to occupy certain portions of public right-of-way and that the County Engineer be directed to establish the location of lines of transmission of electrical on secondary route \_\_\_\_\_, from Boone St to Carrol Ave, a distance of 5.15 miles.

Agreements: The utility company, corporation, applicant, permittee, or licensee, (hereinafter referred to as the permittee) agrees that the following stipulations shall govern under this permit.

1. The Permittee will file a plat setting out the location of proposed line on the secondary route and that the description of the proposed installation including type, height, and spacing of poles, maximum voltage, lengths of cross arms, minimum clearance and number of wires, type, size and capacity of underground cables, conduits, tile lines, and pipe lines, maximum working pressures for pipe lines carrying gas or flammable petroleum products are described as follows:
2. The installation shall meet the requirements of county, state, and federal laws, franchise rules, and of the Iowa State Commerce Commission Regulations and Directives, Utilities Division, the Iowa State Department of Health, and any other laws or regulations applicable.
3. The Permittee shall be fully responsible for any future adjustments of its facilities within the established highway right-of-way caused by highway construction or maintenance operations.
4. Story County assumes no responsibility for damages to the Permittee's property occasioned by any construction or maintenance operations on said highways.
5. The Permittee shall take all reasonable precautions during the construction and maintenance of said installation to protect and safeguard the lives and property of the traveling public and adjacent property owners.
6. The Permittee, and its contractors, shall carry on the construction or repair of the accommodated utility with serious regard to the safety of the public. Traffic protection shall be in accordance with Part VI of the current Iowa Department of Transportation Manual on Uniform Control Devices for Streets and Highways.
7. The Permittee shall be responsible for any damage resulting to said highways because of the construction operation, or maintenance of said utility, and shall reimburse Story County for any expenditure the County may have to make on said highways because of said permittee's utility having been constructed, operated, and maintained thereon.
8. The Permittee shall indemnify and save harmless Story County from any and all causes of action, suits at law or in equity, or losses, damages, claims, or demands, and from any and all

liability and expense of whatsoever nature for, on account of or due to the acts or omissions of said Permittee's officers, members, agents, representatives, contractors, employees or assigns arising out of or in connection with its (or their) use or occupancy of the public highway under this permit.

9. Noncompliance with any of the terms of permit, or agreement, may be considered cause for shut down of utility construction operations, or revocation of the permit.

10. The following special requirements, if applicable, shall apply to this permit:

Whenever the route of the proposed cable line runs along a paved secondary highway, the location of said cable shall be constructed on top of the road shoulder so as to be within approximately two-feet of the pavement edge.

Whenever the route of the proposed cable line runs along a dirt or gravel surfaced highway, the location of said cable shall be constructed on top of the road surface and as near possible to the shoulder line

Whenever a cross road culvert or bridge is encountered along the route of the proposed cable lines, said cable shall be constructed around the ends of said cross road culvert or bridge even though this looping is not designated on the situation plans attached hereto.

The crossing of the cable line from one side of the highway to the other shall be accomplished at a near right angle rather than diagonally so as to disturb the roadbed of the traveled way as little as possible.

Whenever the route of the proposed cable line is to cross a paved highway, such crossing shall be in a bored hole rather than open cut trench.

Date 1-6-20

INTERSTATE POWER & LIGHT - ALLIANT ENERGY  
Name of Company (Applicant - Permittee)

Matthew O. Deam (641) 754-5851  
by MATTHEW O. DEAM Phone no.

Recommended for Approval:

Date 1-9-20


Dan Moran 515-382-7355  
County Engineer Phone no.

Approved:

Date 1-14-2020

[Signature]  
Chair, Board of Supervisors  
Story County, Iowa

Three (3) copies of this form will be required for each installation. A plat shall be attached to each copy submitted.

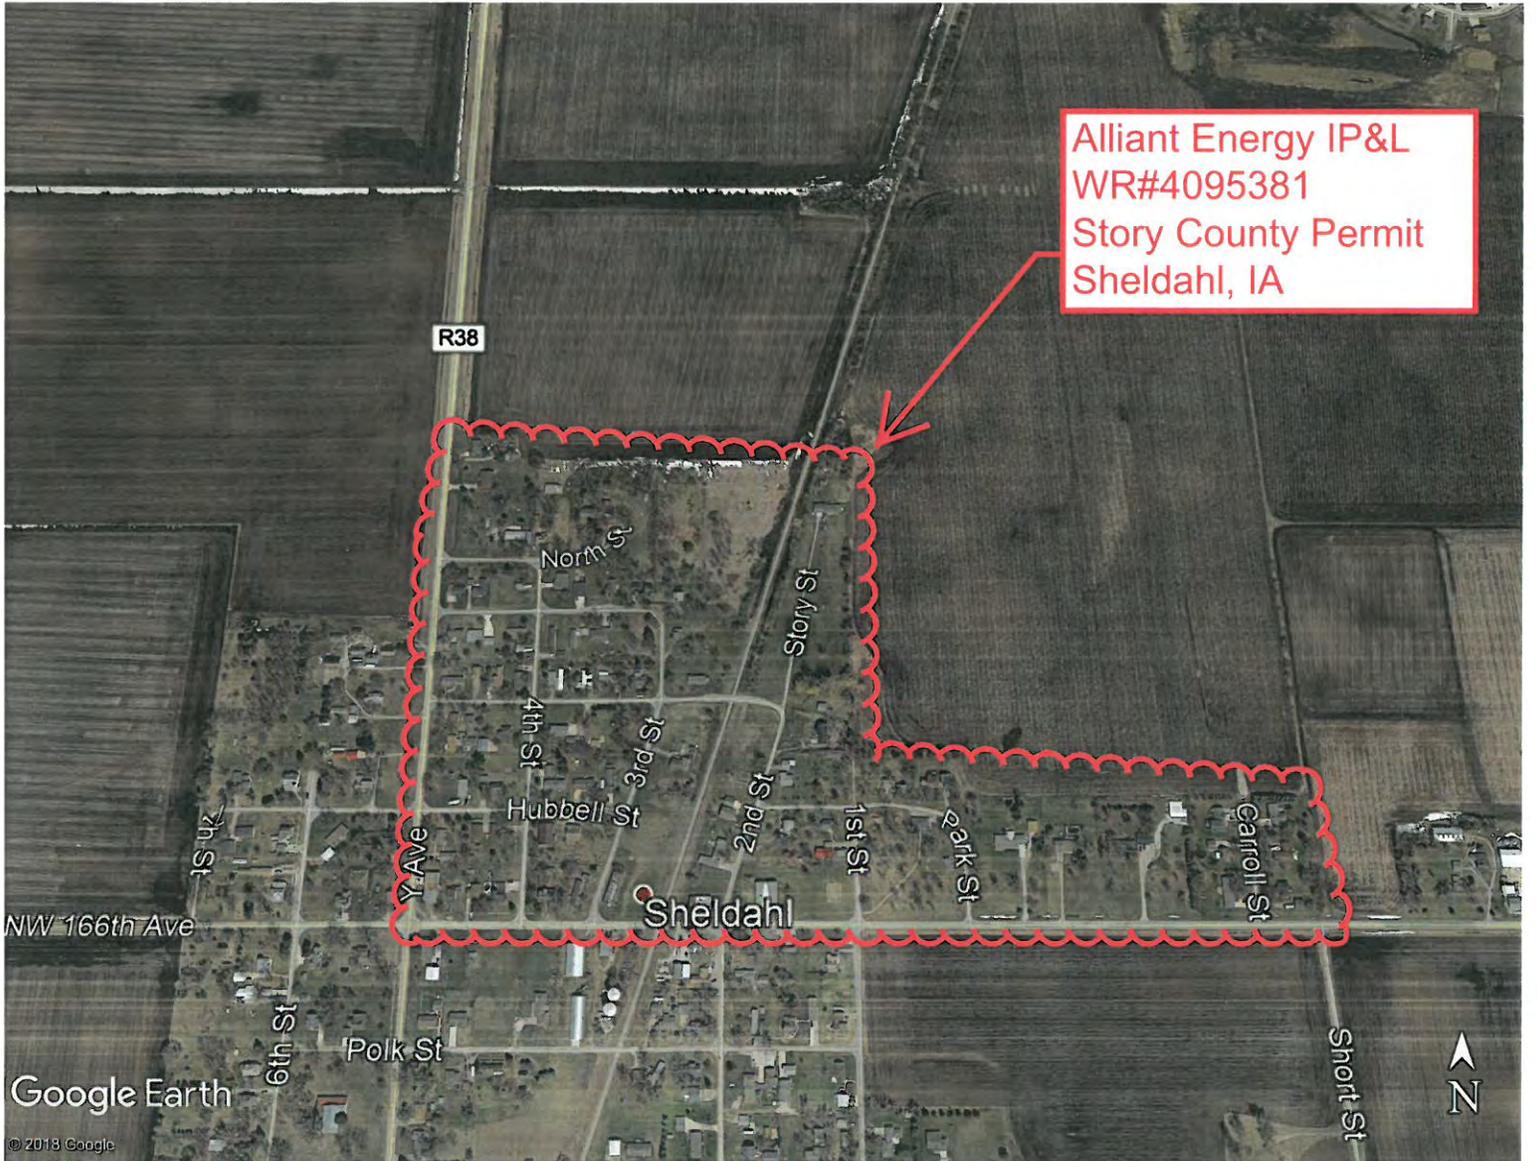

Alliant Energy IP&L  
WR#4095381  
Story County Permit  
Sheldahl, IA

R38

North St

Story St

4th St

Hubbell St

Sheldahl

Park St

Carroll St

Y Ave

2nd St

1st St

5th St

Polk St

Short St


NW 166th Ave

Google Earth

© 2018 Google



UTILITIES SHOWN ON THIS PLAN ARE INDICATED IN ACCORDANCE WITH AVAILABLE RECORDS. THE CONTRACTOR SHALL BE RESPONSIBLE FOR OBTAINING EXACT LOCATIONS AND DEPTHS OF ALL UTILITIES FROM FIELD VERIFICATION AND CONTACT WITH UTILITY OWNERS. CONTRACTOR IS TO FOLLOW NESC CODE AND ALLIANT ENERGY IP® CONSTRUCTION STANDARDS AT ALL TIMES. GUYING, ANCHORING, POLE LOCATION AND CONDUCTOR ARE SHOWN TO REFLECT GENERAL REAL WORLD LOCATIONS AND DIRECTION, AND SHOULD NOT BE INTERPRETED AS EXACT. SOME INTENDED STRUCTURE LOCATIONS AND DIRECTIONS ARE MANIPULATED FOR DRAWING NEATNESS AND CLARITY. FIELD VERIFICATION IS REQUIRED PRIOR TO CONSTRUCTION. RIGHT OF WAY AND PARCELS ARE DEPICTED IN ACCORDANCE WITH AVAILABLE COUNTY GIS DATA.

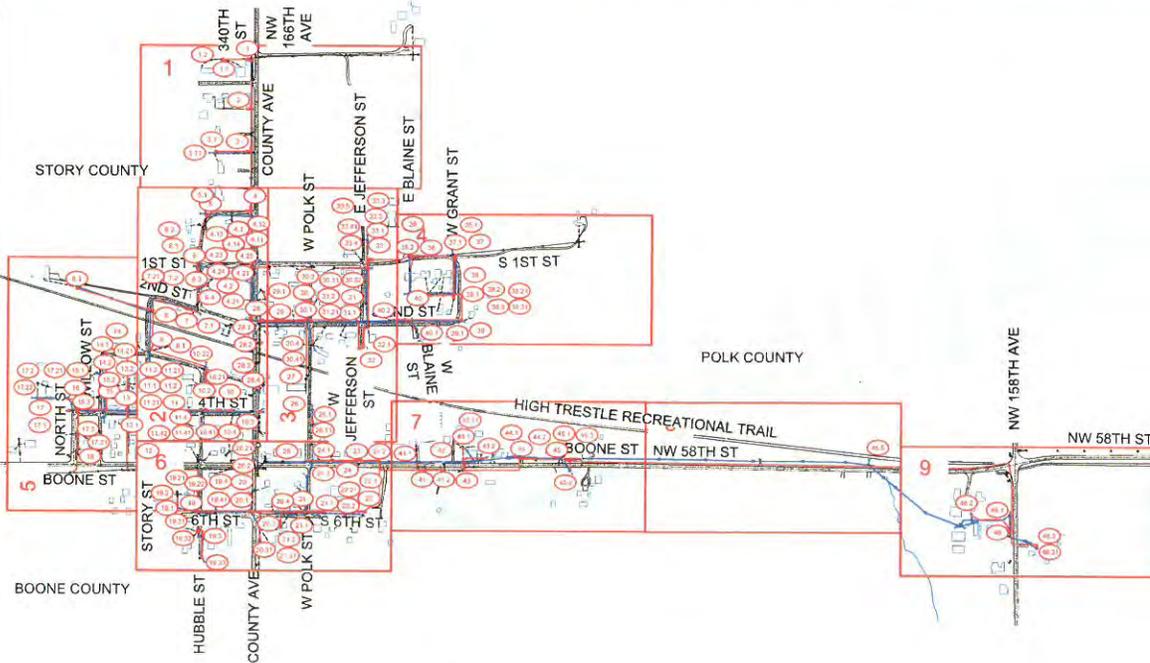

**PROJECT CONTACTS**

ALLIANT ENERGY ENGINEER: JOE LOONAN, Jr.  
 (515) 268-3435 (OFFICE)  
 (515)-450-8600 (CELL)

CONTRACT DESIGNER: DYLAN VASSAR  
 (820) 392-2495 (CELL)

IOWA ONE CALL:  
 (800)-292-8989 OR 811

**PERMITS REQUIRED:**  
 BOONE COUNTY  
 POLK COUNTY  
 STORY COUNTY

ALLIANT ENERGY HAS DIRECTED THAT ENGINEERING RISING TO THE LEVEL OF PROFESSIONAL ENGINEERING IS NOT REQUIRED OR INTENDED FOR THIS PLAN. A MI-TECH ENGINEER DOES NOT REVIEW THE PLAN SET INCLUDING ALL CALCULATIONS OR ANALYSIS FOR THE INTENT OF PROVIDING PROFESSIONAL ENGINEERING SERVICES. ALL PROFESSIONAL ENGINEERS OR DESIGN ISSUES OR QUESTIONS SHALL BE DIRECTED TO ALLIANT ENERGY. MI-TECH WILL USE INDUSTRY STANDARDS FOR REVIEWS AND COMPLETION OF THE SCOPE OF SERVICES FOR ALLIANT ENERGY.



EXISTING SECONDARY/SERVICE		LINETYPES	
NEW SECONDARY	-----	EASEMENT	-----
NEW LINE UG	-----	GAS	-----
EXISTING LINE UG	-----	WATER	-----
EXISTING LINE OH	-----	ELECTRICAL	-----
NEW 3PH LINE OH	-----	STORM	-----
NEW 3PH LINE OH	-----	SANITARY	-----
NEW 3PH LINE OH	-----	CABLE TV	-----
SPLICE NEW WITH EXISTING	-----	TELEPHONE	-----

SYMBOL LEGEND	
●	TRANSFORMER 3PH PAD MOUNTED NEW
○	TRANSFORMER 3PH PAD MOUNTED EXISTING
⊗	TRANSFORMER 3PH PAD MOUNTED NEW
⊙	TRANSFORMER 3PH PAD MOUNTED EXISTING
▲	TRANSFORMER 3PH POLE MOUNTED NEW
△	TRANSFORMER 3PH POLE MOUNTED EXISTING
▲	TRANSFORMER 3PH POLE MOUNTED NEW
△	TRANSFORMER 3PH POLE MOUNTED EXISTING
▲	TRANSFORMER 3PH POLE MOUNTED NEW
△	TRANSFORMER 3PH POLE MOUNTED EXISTING
▲	TRANSFORMER 3PH POLE MOUNTED NEW
△	TRANSFORMER 3PH POLE MOUNTED EXISTING
●	TRANSMISSION POLE NEW
○	TRANSMISSION POLE EXISTING
○	POLE EXISTING
⊗	ANCHOR NEW
⊙	ANCHOR EXISTING
⊗	FUSE NEW
⊙	FUSE EXISTING
⊗	GROUND NEW
⊙	GROUND EXISTING
⊗	CAPACITOR NEW
⊙	CAPACITOR EXISTING
⊗	SWITCH N.O. NEW
⊙	SWITCH N.O. EXISTING
⊗	SWITCH N.C. NEW
⊙	SWITCH N.C. EXISTING
●	NEW POLE
○	POWER PED NEW
○	POWER PED EXISTING
○	WARNING MARKER
○	METER
○	PAVING
○	SIGNS
○	STREET LIGHT
○	COMM PEDESTAL




ALLIANT ENERGY WORK REQUEST #		LOCATION:
4095381		SHELD AHL, IA
FILED BY:	DATE:	
D.V.	5/8/2019	
DRAFTED BY:	DATE:	
J.D.	9/11/2019	
DESIGNED BY:	DATE:	
D.V.	8/6/2019	
IOWA PE:	APPROVAL DATE:	





UTILITIES SHOWN ON THIS PLAN ARE INDICATED IN ACCORDANCE WITH AVAILABLE RECORDS. THE CONTRACTOR SHALL BE RESPONSIBLE FOR OBTAINING EXACT LOCATIONS AND DEPTHS OF ALL UTILITIES FROM FIELD VERIFICATION AND CONTACT WITH UTILITY OWNERS. CONTRACTOR IS TO FOLLOW MESC CODE AND ALLIANT ENERGY IPL CONSTRUCTION STANDARDS AT ALL TIMES. GUYING, ANCHORING, POLE LOCATION AND CONDUCTOR ARE SHOWN TO REFLECT GENERAL REAL WORLD LOCATIONS AND DIRECTION, AND SHOULD NOT BE INTERPRETED AS EXACT. SOME INTENDED STRUCTURE LOCATIONS AND DIRECTIONS ARE MANIPULATED FOR DRAWING NEATNESS AND CLARITY. FIELD VERIFICATION IS REQUIRED PRIOR TO CONSTRUCTION. RIGHT OF WAY AND PARCELS ARE DEPICTED IN ACCORDANCE WITH AVAILABLE COUNTY GIS DATA.

**CONSTRUCTION NOTE:**  
 POT HOLE UTILITIES AS NECESSARY FOR DEPTH VERIFICATION  
 BURY CABLE AT A MINIMUM OF 3' DEPTH UNLESS OTHERWISE NOTED  
 ALL SECONDARY ≤ 40 TPLX UG UNLESS OTHERWISE NOTED  
 ALL PRIMARY IS 1" AL UG UNLESS OTHERWISE NOTED  
 ALL SECONDARY RISERS ARE TO BE PLACED TO ACCOMMODATE SERVICE WIRE CONNECTIONS PLACED 1' BELOW THE TOP OF POLE

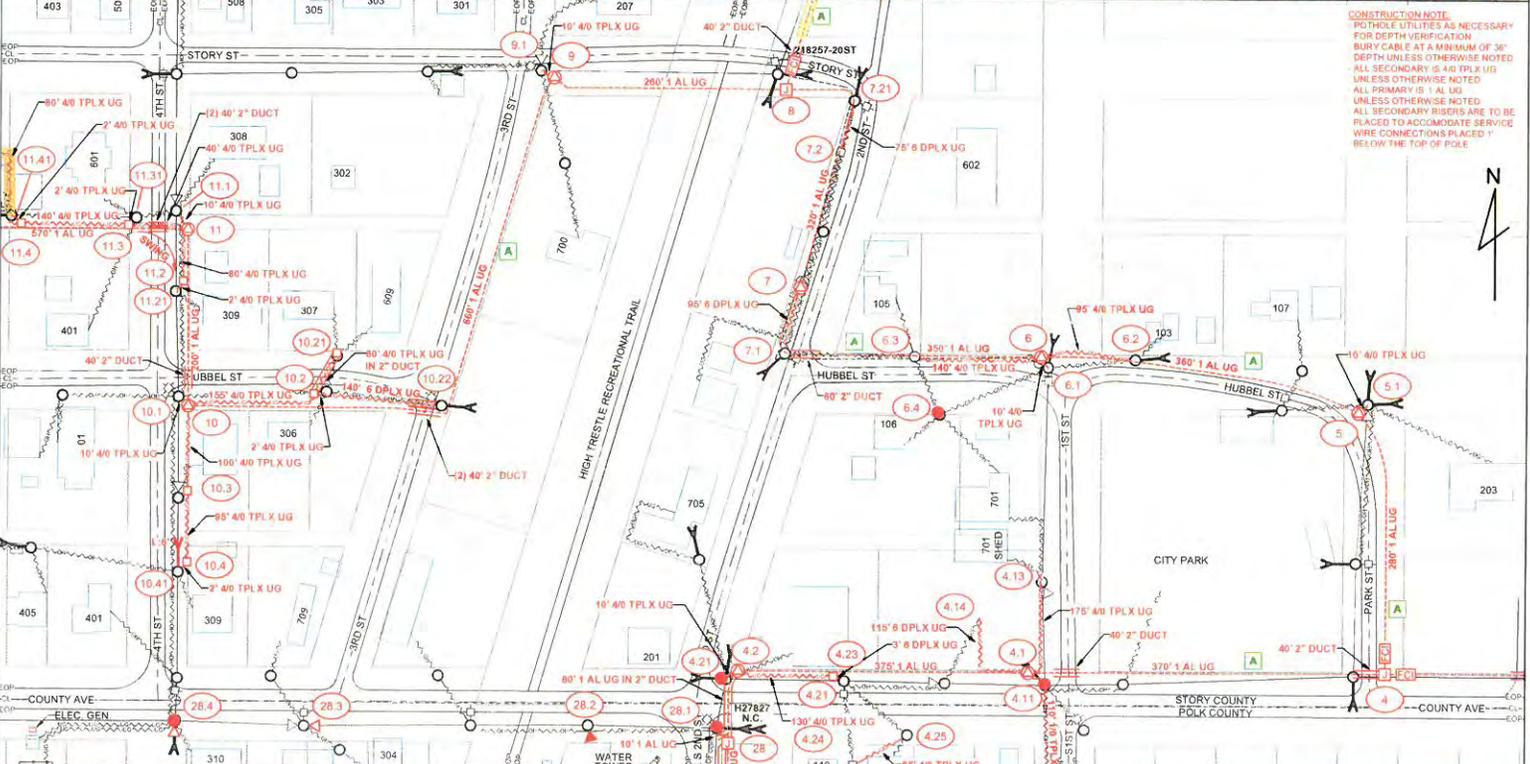

ALLIANT ENERGY HAS DIRECTED THAT ENGINEERING RISING TO THE LEVEL OF PROFESSIONAL ENGINEERING IS NOT REQUIRED OR INTENDED FOR THIS PLAN. A MI-TECH ENGINEER DOES NOT REVIEW THE PLAN SET, INCLUDING ALL CALCULATIONS OR ANALYSIS, FOR THE INTENT OF PROVIDING PROFESSIONAL ENGINEERING SERVICES. ALL PROFESSIONAL ENGINEERING OR DESIGN ISSUES OR QUESTIONS SHALL BE DIRECTED TO ALLIANT ENERGY. MI-TECH WILL USE INDUSTRY STANDARDS FOR REVIEW AND COMPLETION OF THE SCOPE OF SERVICES FOR ALLIANT ENERGY.



EXISTING SECONDARY/SERVICE		LINETYPES	
NEW SECONDARY	-----	EASEMENT	-----
NEW LINE UG	-----	GAS	-----
EXISTING LINE UG	-----	WATER	-----
EXISTING LINE OH	-----	ELECTRICAL	-----
NEW 3PH LINE OH	-----	STORM	-----
NEW 1PH LINE OH	-----	SANITARY	-----
		CABLE TV	-----
		TELEPHONE	-----

●	TRANSFORMER 3PH PAD MOUNTED NEW	●	TRANSMISSION POLE NEW
○	TRANSFORMER 3PH PAD MOUNTED EXISTING	○	TRANSMISSION POLE EXISTING
○	TRANSFORMER 2PH PAD MOUNTED NEW	○	POLE EXISTING
○	TRANSFORMER 2PH PAD MOUNTED EXISTING	—	ANCHOR EXISTING
▲	TRANSFORMER 3PH POLE MOUNTED NEW	—	FUSE EXISTING
▲	TRANSFORMER 3PH POLE MOUNTED EXISTING	—	FUSE NEW
▲	TRANSFORMER 2PH POLE MOUNTED NEW	—	GROUND NEW
▲	TRANSFORMER 2PH POLE MOUNTED EXISTING	—	GROUND EXISTING
▲	TRANSFORMER 1PH POLE MOUNTED NEW	—	
▲	TRANSFORMER 1PH POLE MOUNTED EXISTING		

SYMBOL LEGEND	
○	NEW POLE
○	POWER PED NEW
○	POWER PED EXISTING
○	WARNING MARKER
○	METER
○	PHASING
○	SIDE
○	STREET LIGHT
○	COMM PEDESTAL
—	CAPACITOR NEW
—	CAPACITOR EXISTING
—	SWITCH N.O. NEW
—	SWITCH N.O. EXISTING
—	SWITCH N.C. NEW
—	SWITCH N.C. EXISTING




ALLIANT ENERGY WORK REQUEST #		LOCATION:	
4095381		SHELDAHL, IA	
FILED BY:	DATE:	5	
D.V.	5/8/2019		
DRAFTED BY:	DATE:	6	2
J.D.	9/11/2019		1
DESIGNED BY:	DATE:		
D.V.	8/6/2019		
IOWA PE:	APPROVAL DATE:		3







UTILITIES SHOWN ON THIS PLAN ARE INDICATED IN ACCORDANCE WITH AVAILABLE RECORDS. THE CONTRACTOR SHALL BE RESPONSIBLE FOR OBTAINING EXACT LOCATIONS AND DEPTHS OF ALL UTILITIES FROM FIELD VERIFICATION AND CONTACT WITH UTILITY OWNERS. CONTRACTOR IS TO FOLLOW NESC CODE AND ALLIANT ENERGY ILL. CONSTRUCTION STANDARDS AT ALL TIMES. GUYING, ANCHORING, POLE LOCATION AND CONDUCTOR ARE SHOWN TO REFLECT GENERAL REAL WORLD LOCATIONS AND DIRECTION, AND SHOULD NOT BE INTERPRETED AS EXACT. SOME INTENDED STRUCTURE LOCATIONS AND DIRECTIONS ARE MANIPULATED FOR DRAWING NEATNESS AND CLARITY. FIELD VERIFICATION IS REQUIRED PRIOR TO CONSTRUCTION. RIGHT OF WAY AND PARCELS ARE DEPICTED IN ACCORDANCE WITH AVAILABLE COUNTY GIS DATA.

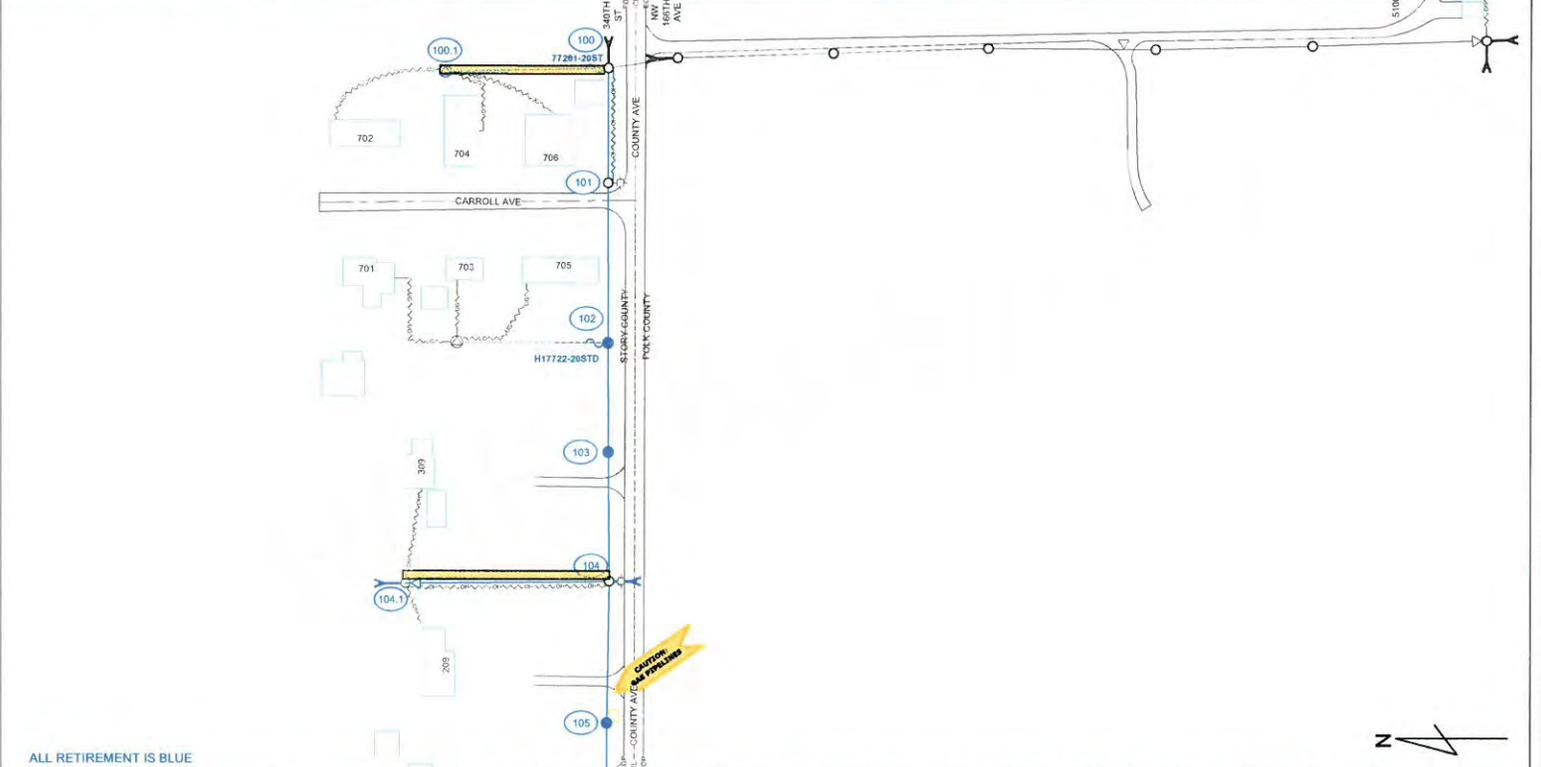

ALL RETIREMENT IS BLUE

ALLIANT ENERGY HAS DIRECTED THAT ENGINEERING RISING TO THE LEVEL OF PROFESSIONAL ENGINEERING IS NOT REQUIRED OR INTENDED FOR THIS PLAN. A MI-TECH ENGINEER DOES NOT REVIEW THE PLAN SET, INCLUDING ALL CALCULATIONS OR ANALYSIS, FOR THE INTENT OF PROVIDING PROFESSIONAL ENGINEERING SERVICES. ALL PROFESSIONAL ENGINEERING OR DESIGN ISSUES OR QUESTIONS SHALL BE DIRECTED TO ALLIANT ENERGY. MI-TECH WILL USE INDUSTRY STANDARDS FOR REVIEWS AND COMPLETION OF THE SCOPE OF SERVICES FOR ALLIANT ENERGY.




**RETIREMENT LEGEND**

- RETIRE POLE
- △ RETIRE POLE MOUNTED TRANSFORMER
- RETIRE ANCHOR
- RETIRE FUSE
- ⊥ RETIRE N.C. OR N.O SWITCH
- ⊙ RETIRE PAD MOUNTED TRANSFORMER
- RETIRE POWER PED
- ⊞ RETIRE METER
- ⊕ RETIRE STREET LIGHT
- RETIRE PRIMARY OH
- ~ RETIRE SECONDARY OH
- RETIRE PRIMARY UG
- RETIRE SECONDARY UG



ALLIANT ENERGY WORK REQUEST #		LOCATION:	
4095381		SHELD AHL, IA	
FIELD BY:	DATE:	1R	2R
D.V.	5/8/2019		
DRAFT BY:	DATE:		
J.D.	9/11/2019		
DESIGNED BY:	DATE:		
D.V.	8/6/2019		
IOWA PE:	APPROVAL DATE:		

UTILITIES SHOWN ON THIS PLAN ARE INDICATED IN ACCORDANCE WITH AVAILABLE RECORDS. THE CONTRACTOR SHALL BE RESPONSIBLE FOR OBTAINING EXACT LOCATIONS AND DEPTHS OF ALL UTILITIES FROM FIELD VERIFICATION AND CONTACT WITH UTILITY OWNERS. CONTRACTOR IS TO FOLLOW NESC CODE AND ALLIANT ENERGY IPL CONSTRUCTION STANDARDS AT ALL TIMES. GUYING, ANCHORING, POLE LOCATION AND CONDUCTOR ARE SHOWN TO REFLECT GENERAL REAL WORLD LOCATIONS AND DIRECTION, AND SHOULD NOT BE INTERPRETED AS EXACT. SOME INTENDED STRUCTURE LOCATIONS AND DIRECTIONS ARE MANIPULATED FOR DRAWING NEATNESS AND CLARITY. FIELD VERIFICATION IS REQUIRED PRIOR TO CONSTRUCTION. RIGHT OF WAY AND PARCELS ARE DEPICTED IN ACCORDANCE WITH AVAILABLE COUNTY GIS DATA.

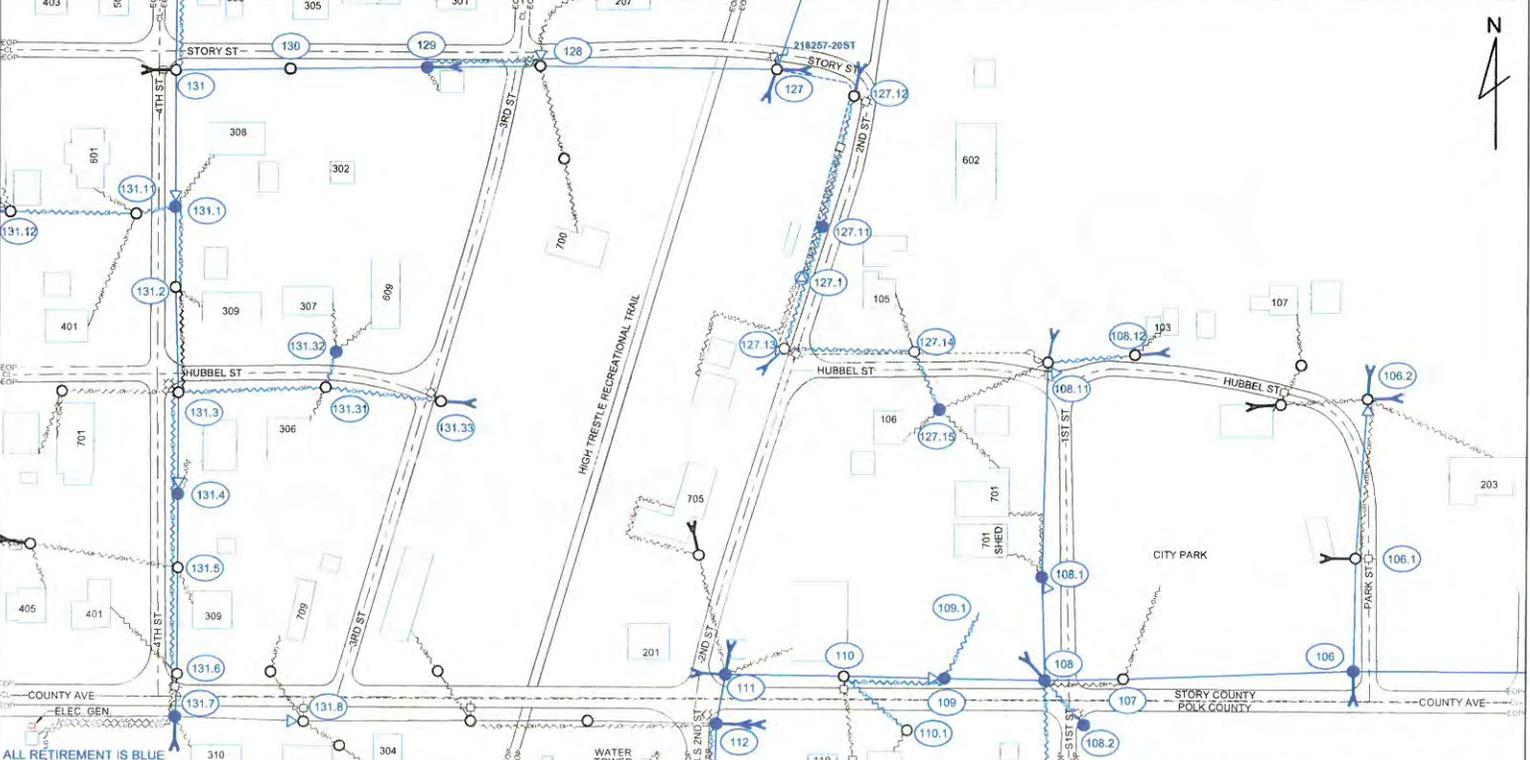

ALL RETIREMENT IS BLUE  
 ALLIANT ENERGY HAS DIRECTED THAT ENGINEERING RISING TO THE LEVEL OF PROFESSIONAL ENGINEERING IS NOT REQUIRED OR INTENDED FOR THIS PLAN. A MI-TECH ENGINEER DOES NOT REVIEW THE PLAN SET INCLUDING ALL CALCULATIONS OR ANALYSIS FOR THE INTENT OF PROVIDING PROFESSIONAL ENGINEERING SERVICES. ALL PROFESSIONAL ENGINEERING OR DESIGN ISSUES OR QUESTIONS SHALL BE DIRECTED TO ALLIANT ENERGY. MI-TECH WILL USE INDUSTRY STANDARDS FOR REVIEWS AND COMPLETION OF THE SCOPE OF SERVICES FOR ALLIANT ENERGY.




RETIREMENT LEGEND	
●	RETIRE POLE
△	RETIRE POLE MOUNTED TRANSFORMER
Y	RETIRE ANCHOR
⊃	RETIRE FUSE
⊃	RETIRE N.C. OR N.O SWITCH
⊃ ○	RETIRE PAD MOUNTED TRANSFORMER
□	RETIRE POWER PED
⊞	RETIRE METER
⊕	RETIRE STREET LIGHT
—	RETIRE PRIMARY OH
—	RETIRE SECONDARY OH
—	RETIRE PRIMARY UG
—	RETIRE SECONDARY UG



ALLIANT ENERGY WORK REQUEST #		LOCATION	
4095381		SHELD AHL, IA	
FIELD BY:	DATE:	5R	
D.V.	5/8/2019		
DRAFTED BY:	DATE:	6R	2R
J.D.	9/11/2019		1R
DESIGNED BY:	DATE:		
D.V.	8/6/2019		
ICWA PC:	APPROVAL DATE:		3R

UTILITIES SHOWN ON THIS PLAN ARE INDICATED IN ACCORDANCE WITH AVAILABLE RECORDS. THE CONTRACTOR SHALL BE RESPONSIBLE FOR OBTAINING EXACT LOCATIONS AND DEPTHS OF ALL UTILITIES FROM FIELD VERIFICATION AND CONTACT WITH UTILITY OWNERS. CONTRACTOR IS TO FOLLOW NESC CODE AND ALLIANT ENERGY IPL CONSTRUCTION STANDARDS AT ALL TIMES. GUYING, ANCHORING, POLE LOCATION AND CONDUCTOR ARE SHOWN TO REFLECT GENERAL REAL WORLD LOCATIONS AND DIRECTION, AND SHOULD NOT BE INTERPRETED AS EXACT. SOME INTENDED STRUCTURE LOCATIONS AND DIRECTIONS ARE MANIPULATED FOR DRAWING NEATNESS AND CLARITY. FIELD VERIFICATION IS REQUIRED PRIOR TO CONSTRUCTION. RIGHT OF WAY AND PARCELS ARE DEPICTED IN ACCORDANCE WITH AVAILABLE COUNTY GIS DATA.

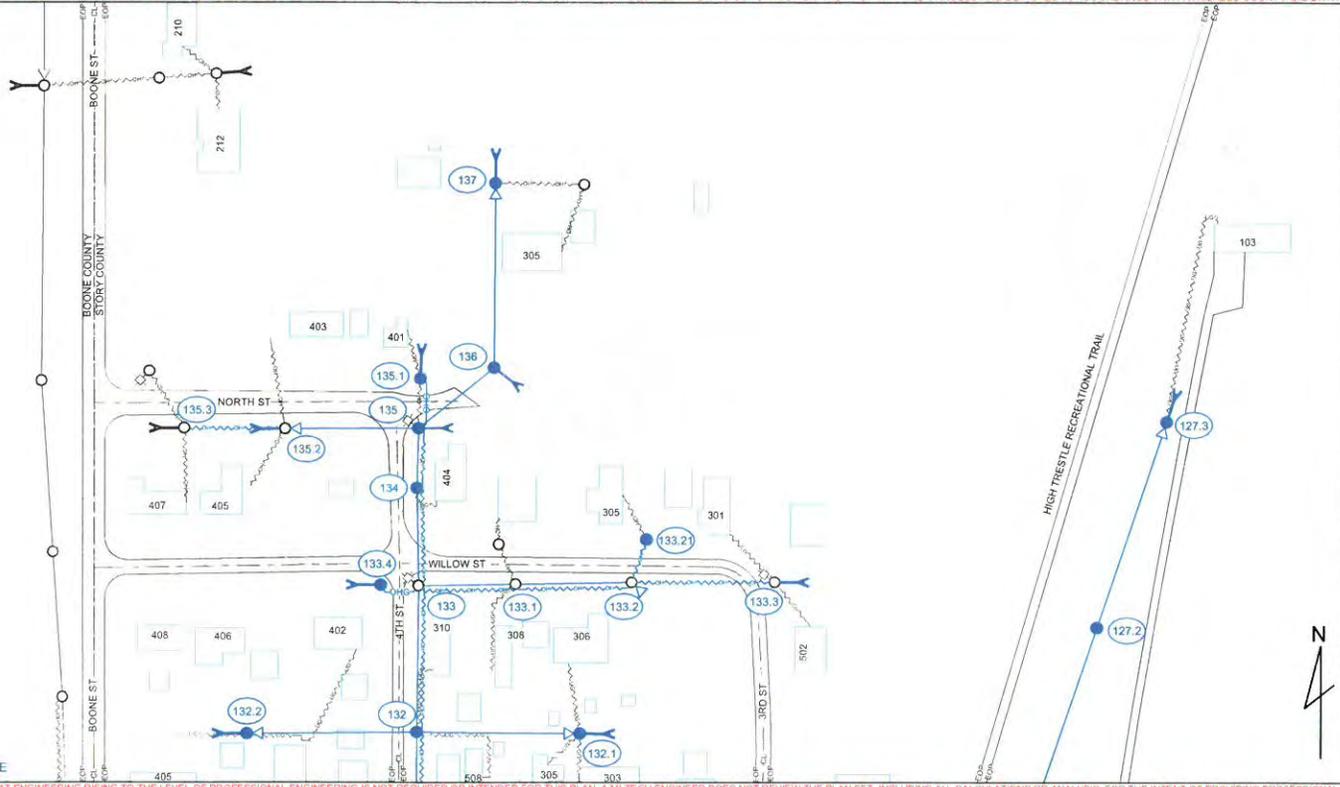

ALL RETIREMENT IS BLUE

ALLIANT ENERGY HAS DIRECTED THAT ENGINEERING RISING TO THE LEVEL OF PROFESSIONAL ENGINEERING IS NOT REQUIRED OR INTENDED FOR THIS PLAN. A MI-TECH ENGINEER DOES NOT REVIEW THE PLAN SET, INCLUDING ALL CALCULATIONS OR ANALYSIS, FOR THE INTENT OF PROVIDING PROFESSIONAL ENGINEERING SERVICES. ALL PROFESSIONAL ENGINEERING OR DESIGN ISSUES OR QUESTIONS SHALL BE DIRECTED TO ALLIANT ENERGY. MI-TECH WILL USE INDUSTRY STANDARDS FOR REVIEWS AND COMPLETION OF THE SCOPE OF SERVICES FOR ALLIANT ENERGY.


**RETIREMENT LEGEND**

- RETIRE POLE
- ▲ RETIRE POLE MOUNTED TRANSFORMER
- RETIRE ANCHOR
- ~ RETIRE FUSE
- H || RETIRE N.C. OR N.O SWITCH
- ⊙ RETIRE PAD MOUNTED TRANSFORMER
- RETIRE POWER PED
- ⊠ RETIRE METER
- ⊕ RETIRE STREET LIGHT
- RETIRE PRIMARY OH
- ~ RETIRE SECONDARY OH
- RETIRE PRIMARY UG
- RETIRE SECONDARY UG



ALLIANT ENERGY WORK REQUEST #		LOCATION:	
4095381		SHELD AHL, IA	
FILED BY:	DATE:		
D.V.	5/8/2019		
DRAFTED BY:	DATE:		
J.D.	9/11/2019		
DESIGNED BY:	DATE:		
D.V.	8/6/2019		
IOWA PE:	APPROVAL DATE:	6R/2R	

UTILITIES SHOWN ON THIS PLAN ARE INDICATED IN ACCORDANCE WITH AVAILABLE RECORDS. THE CONTRACTOR SHALL BE RESPONSIBLE FOR OBTAINING EXACT LOCATIONS AND DEPTHS OF ALL UTILITIES FROM FIELD VERIFICATION AND CONTACT WITH UTILITY OWNERS. CONTRACTOR IS TO FOLLOW NESC CODE AND ALLIANT ENERGY IFL CONSTRUCTION STANDARDS AT ALL TIMES. GUYING, ANCHORING, POLE LOCATION AND CONDUCTOR ARE SHOWN TO REFLECT GENERAL REAL WORLD LOCATIONS AND DIRECTION, AND SHOULD NOT BE INTERPRETED AS EXACT. SOME INTENDED STRUCTURE LOCATIONS AND DIRECTIONS ARE MANIPULATED FOR DRAWING NEATNESS AND CLARITY. FIELD VERIFICATION IS REQUIRED PRIOR TO CONSTRUCTION. RIGHT OF WAY AND PARCELS ARE DEPICTED IN ACCORDANCE WITH AVAILABLE COUNTY GIS DATA.

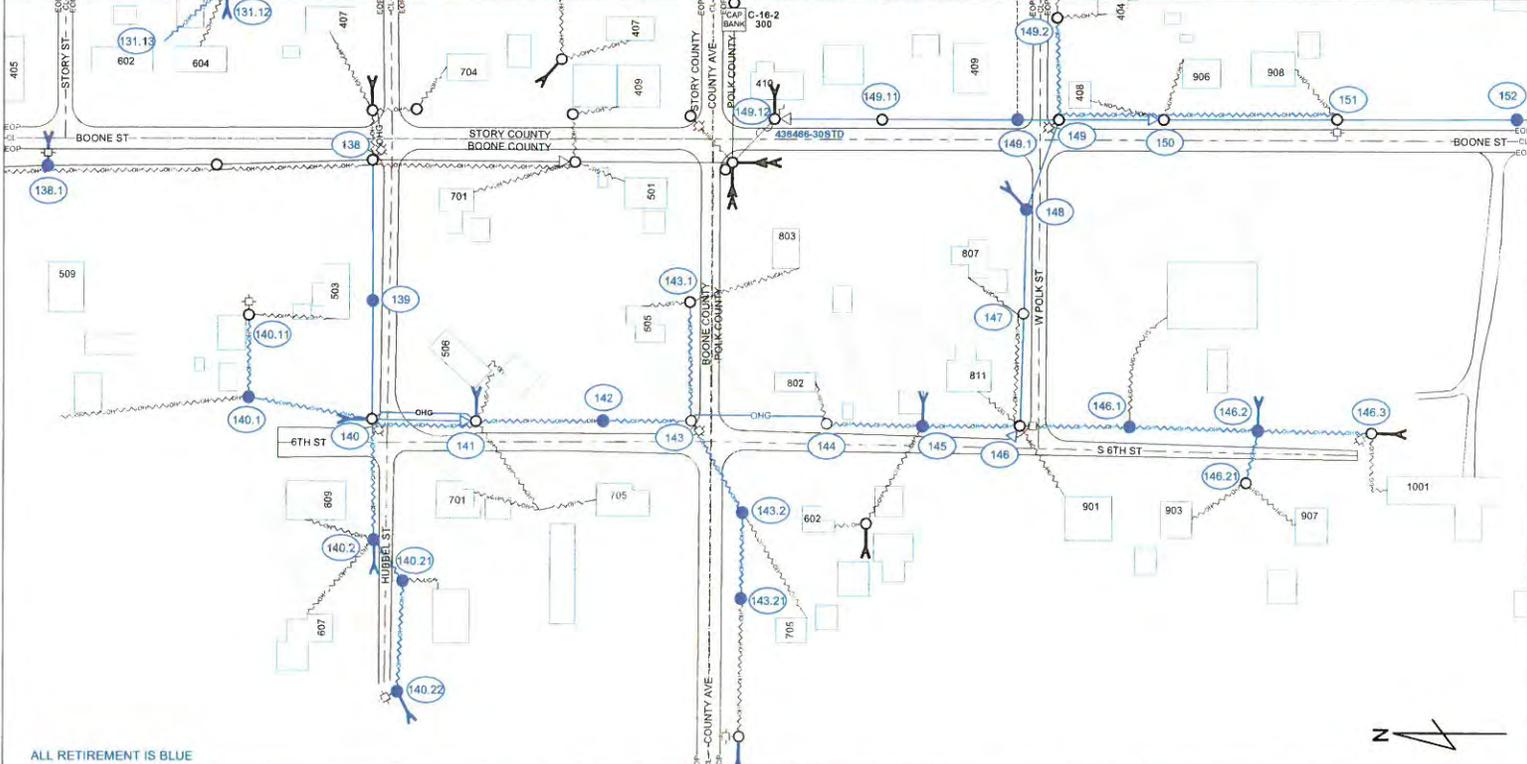

ALL RETIREMENT IS BLUE

ALLIANT ENERGY HAS DIRECTED THAT ENGINEERING RIDING TO THE LEVEL OF PROFESSIONAL ENGINEERING IS NOT REQUIRED OR INTENDED FOR THIS PLAN. A MI-TECH ENGINEER DOES NOT REVIEW THE PLAN SET, INCLUDING ALL CALCULATIONS OR ANALYSIS, FOR THE INTENT OF PROVIDING PROFESSIONAL ENGINEERING SERVICES. ALL PROFESSIONAL ENGINEERING OR DESIGN ISSUES OR QUESTIONS SHALL BE DIRECTED TO ALLIANT ENERGY. MI-TECH WILL USE INDUSTRY STANDARDS FOR REVIEWS AND COMPLETION OF THE SCOPE OF SERVICES FOR ALLIANT ENERGY.



**RETIREMENT LEGEND**

- RETIRE POLE
- △ RETIRE POLE MOUNTED TRANSFORMER
- Y RETIRE ANCHOR
- ⊕ RETIRE FUSE
- || RETIRE N.C. OR N.O. SWITCH
- ⊙ RETIRE PAD MOUNTED TRANSFORMER
- RETIRE POWER PED
- ⊞ RETIRE METER
- ⊕ RETIRE STREET LIGHT
- RETIRE PRIMARY OH
- RETIRE SECONDARY OH
- RETIRE PRIMARY UG
- RETIRE SECONDARY UG



ALLIANT ENERGY WORK REQUEST #		LOCATION:	
4095381		SHELD AHL, IA	
FILED BY:	DATE:	5R	6R
D.V.	5/8/2019	2R/3R	7R
DRAFTED BY:	DATE:		
J.D.	9/11/2019		
DESIGNED BY:	DATE:		
D.V.	8/6/2019		
IDWA PC	APPROVAL DATE:		





## 1. Purpose and Scope

- To ensure a system is in place to manage exposures to workplace noise, including elements of a hearing conservation program (HCP) designed to protect the hearing of personnel in the workplace.
- This program applies to all sites that have personnel exposed to workplace noise at or above 75 dBA for one or more days per year.

*Mandatory requirements in this program are noted in italics.*

*No changes are permitted to the core document(s) except by Risk Manager. Sections 4 and 10 are provided for individual site program information.*

## 2. Responsibilities

### 2.1 Location Management **shall** ensure:

- *A site program leader is identified.*
- *HCP elements (e.g., noise assessments, training, audiometric testing) are completed.*
- *When necessary, feasibility studies for engineering controls are conducted, documented, and implemented according to the plan.*
- *Corrective actions are prioritized based upon the hierarchy of noise controls.*
- *Engineering noise controls are put in place and maintained.*
- *Tools and equipment requiring the use of hearing protection are identified.*
- *Employees use appropriate site and/or facility approved hearing protection devices (HPDs) when required.*
- *Areas where hearing protection must be used are posted.*
- *Abnormal audiograms are investigated for work relationship.*
- *The overall effectiveness of the HCP is assessed and documented.*
- *Local regulatory standards are monitored for changes that may affect the hearing conservation and noise control program and inform management of these changes to facilitate improvements in the hearing conservation and noise control programs.*
- *Noise assessments and/or dosimetry studies are completed.*
- *Appropriate types of HPDs offered by the site are acceptable options for the types of noise involved.*
- *Appropriate auditing for compliance is conducted.*

### 2.2 Program Leader at the location **shall** be responsible for:

- *Administering the hearing conservation and noise control programs*
- *Monitoring regulatory standards for changes that may affect the hearing conservation and noise control programs and informing management of these changes to facilitate improvements in the hearing conservation and noise control programs.*
- *Helping ensure that noise surveys and/or dosimetry studies are completed.*
- *Helping ensure that appropriate training is developed and made available to all personnel identified to receive training.*
- *Determining when hearing protectors **shall** be used by the location.*
- *Specifying types of HPDs that are to be considered by the location as options for the types of noise involved.*
- *Auditing for compliance.*

- 2.3 *Employees **shall** help ensure:*
- *Risk Manager and management are made aware of changes in noise levels of existing equipment, and the purchase, rental, lease, or acquisition of equipment with noise-producing potential.*
  - *They use appropriate location and/or facility approved Hearing Protection Devices (HPDs) properly when specified.*
  - *They participate in the audiometric testing program.*
- 2.4 *Risk Manager is the Process Owner and **shall**:*
- *Ensure that updates to the core program documents are provided to all locations as they become updated or available.*
  - *Ensure appropriate training is developed and made available to all personnel identified to receive training.*
  - *Assist with investigations of abnormal audiograms.*
  - *Administer the hearing conservation and noise control programs.*
  - *Ensure the HCP is audited.*

### 3. Action Steps

3.1 **Implementation Summary:**

- Understand the key noise levels (from the table below) that initiate action from the site

dBA	Duration	Audiometric testing	Evaluation Methods / Key Actions	HPD Required
≥75 but <80	Any	No	Annual noise assessments / Create Records 8.1 & 8.2	No
≥80 but <85	8 hour TWA	Yes	Annual noise assessments + Noise Monitoring / Create Record 8.4; Implement audiograms	No
≥85 but <90	8 hour TWA	Yes	Annual noise assessments + Noise Monitoring / HPDs required	Yes
≥90	8 hour TWA	Yes	Annual noise assessments + Noise Monitoring / Engineering control feasibility study (refer to Section 3.10)	Yes

- Assess the location for noise exposure to employees/workers and identify the potential action level areas (refer to Section 3.2 – Noise Exposure Assessment)
- Conduct noise monitoring to confirm Action Level Areas and identify affected employees/workers (refer to Section 3.3 – Noise Monitoring)
- Provide Hearing Protection Devices (HPDs) and ensure employees/workers wear them when required (refer to Section 3.4 – Hearing Protection Devices)
- Label or mark all areas, equipment, and tools that require hearing protection with appropriate signage (refer to Section 3.5 – Hearing Protection Signage)

## HEARING CONSERVATION PROGRAM

- Identify employees that must be participants in the Hearing Conservation Program (refer to Section 3.6 – Hearing Conservation Program (HCP))
- Ensure all participants receive hearing conservation training (refer to Section 5 - Training)
- Develop a process to ensure all required participants receive an audiometric test at the prescribed intervals (refer to Section 3.7 – Audiometric Testing and Frequency)
- Select a qualified testing service to provide the audiometric tests and develop the process for conducting the tests (refer to Section 3.8 - Audiometric Testing Services)
- Know and understand what to do when an employee has a Standard Threshold Shift (refer to Section 3.9 – Standard Threshold Shifts(STS))
- Evaluate and implement (when feasible) engineering controls when noise exposure is  $\geq 90$  dBA (refer to Section 3.10 – Engineering Control Feasibility Studies)
- Develop a process to conduct periodic evaluations of this program at least annually (refer to Section 3.11 – Program Evaluation)

### 3.2 **Noise Exposure Assessment:**

- 3.2.1 *The site **shall** assess noise exposure by conducting a walk around survey to identify all areas, tasks, and equipment that have a sound level in excess of 75 dB (refer to Exhibit 9.1 – Conducting Noise Monitoring for details on how to conduct a walk around survey).*
- a) *The location **shall** also refer to any Job Safety Analyses (JSAs) or Safe Work Procedures (SWPs) created through the Hazard Recognition program to ensure that a complete list of tasks with potential noise hazards is developed.*
- b) *Measurements **shall** be made with a calibrated sound level meter (SLM) by a person competent and skilled in the use of the instrument (i.e. reading the operator's manual should suffice to become competent).*
- c) *For locations that own SLMs (including dosimeters) - The location **shall** develop and outline a process in Section 10.1 to ensure the SLM(s) are calibrated as per manufacturer's recommendations on recertification or recalibration (or both).*
- *A separate instrument called an acoustical calibrator is available from the instrument manufacturer and **shall** be used to check calibration before and after each day's SLM usage.*
  - *Acoustical calibrators **shall** be recalibrated at least annually by the instrument manufacturer or an acoustical test laboratory qualified to perform the calibration.*
- 3.2.2 *All assessed areas, tasks, and equipment with noise levels over 75 dB **shall** be listed on Record 8.1 - Potential Action Level Areas (or equivalent).*
- a) *The location **shall** determine which items on Record 8.1 exceed the Action Level (i.e. 80 dBA for an 8 hour Time Weighted Average (TWA), 85 dBA for 4 hours, 90 dBA for 2 hours, etc.) by conducting noise monitoring (refer to Section 3.3 for information to conduct area and personnel noise monitoring).*
- b) *The location **shall** document all noise monitoring results on Record 8.1.*
- 3.2.3 *Locations identifying noise levels that exceed the Action Level **shall** post a copy of Reference 7.1 - OSHA Occupational Noise Standard 1910.95 in the workplace. This posting **shall** remain in place as long as this program is in place at the location.*
- 3.2.4 *The location **shall** repeat steps 3.2.1 - 3.2.3 annually, and whenever a change in production, process, equipment, or controls increases noise exposures to the extent that employees may be exposed at or above the action level (80 dBA), or the reduction provided by hearing protectors being used by employees may be rendered inadequate.*
- a) *Assessments may be changed to every 2 years if the location has at least 2 years of data showing consistent noise levels ( $\pm 2$  dBA).*
- 3.2.5 *The location **shall** conduct an inventory of tools over 75 dB and document these tools on Record 8.2 – Tool Inventory List. The U.S. National Institute for Occupational Safety and Health*

HEARING CONSERVATION PROGRAM

(NIOSH) has developed a Tool Table that lists numerous tools and their associated noise levels (refer to Reference 7.2 – NIOSH Tool Table).

- a) The location **shall** use the NIOSH tool table to determine noise levels of tools or conduct a sound level reading of the tools using a calibrated sound level meter while the tool is powered on and in use. Note: When using the NIOSH tool table identify the Sound Power Level in the Details section for the most accurate sound level reading.
- b) The location **shall** identify which tools listed on Record 8.2 exceed 80 dBA.
- c) The location **shall** then either require hearing protection when the tool is in use or manage the tool use to ensure it does not exceed the exposure limits outlined in the table to the right (refer to Section 3.5 for labeling requirements).

Length of exposure in hours	Noise level requiring HPDs
¼ or less	110 dBA*
½	105 dBA*
1	100 dBA*
1-1/2	97 dBA
2	95 dBA
3	92 dBA
4	90 dBA
6	87 dBA
8	85 dBA
10	83 dBA
12	82 dBA
16	80 dBA

3.2.6 The location **shall** repeat step 3.2.5 annually.

3.3 **Noise Monitoring:**

3.3.1 Noise dosimeter monitoring **shall** be made with a calibrated (refer to Section 3.2.1 b for calibrator requirements) dosimeter by a competent person to conduct either area or personnel monitoring (refer to Exhibit 9.1 - Conducting Noise Monitoring and Exhibit 9.2 – Noise Dosimeter Use for details).

- Check with the manufacturer for calibration requirements.

3.3.2 When monitoring personnel, sampling of employees is the preferred method for noise exposure assessment.

- a) If the location needs to sample contract agency workers to ensure that all job tasks and areas of high noise are adequately tested, the site **shall** notify the Contract Agency (preferably in the written contract and in the affected position descriptions or affected scope of work) that workers performing those tasks may be included in a sampling program to determine exposure to noise.
- b) Participation by contract agency workers is voluntary.

3.3.3 Monitoring information and results **shall** be documented on Record 8.3 – IH Data Form.

- a) For personnel monitoring, a copy of the IH data form results **shall** be supplied to the employee that was sampled or their representative.
- b) If a contract agency worker is sampled, the site **shall** notify the worker of the sample result and send a copy of the result to the Contract Agency for their records.

3.3.4 If personnel dosimetry shows an 8-hour TWA noise exposure ≥ 85 dBA, the location **shall** notify the employee/contract agency worker of the result and document the notification (i.e. employee/worker signature) on the IH Data Form.

- a) If hearing protection was being used at the time of the over-exposure, the site **shall** document the Noise Reduction Rating (NRR) of the protection being worn on the IH Data Form.
- b) If the result is for a contract agency worker the site **shall** send a copy of the result to the Contract Agency for their records and the site **shall** notify the agency that:
  - They should establish a hearing conservation program for their employee based on the results; and
  - They are responsible for the audiometric testing of their employee.

3.3.5 Area monitoring **shall** be kept for 30 years and personnel monitoring **shall** be kept end of employment plus 30 years. (refer to Reference 7.3 – OSHA Recordkeeping Standard 1904.



3.4 **Hearing Protection Devices (HPD):**

3.4.1 The location **shall** utilize feasible administrative or engineering controls when necessary to reduce sound levels of all areas, tasks, and equipment to within the noise levels of the table at the right, without regard to the use of hearing protection. If those controls do not reduce sound levels sufficiently, hearing protection devices (HPDs) **shall** be provided and used.

3.4.2 The location **shall** ensure that HPDs are worn by any employee/worker:

- Working in a Hearing Protection Required area; or
- Working in any area, task, equipment, or with tools where they exceed the time/noise level criteria in the table to the right; or
- Exposed to an 8-hour TWA of 80 dBA or greater who has not yet had a baseline audiogram established or has experienced a Standard Threshold Shift; or
- Working unscheduled extended shifts (e.g., holdovers, doubles, and call-ins) in areas above 80 dBA, at least for the extended portion of the shift.

Length of exposure in hours	Noise level requiring HPDs
¼ or less	110 dBA*
½	105 dBA*
1	100 dBA*
1-1/2	97 dBA
2	95 dBA
3	92 dBA
4	90 dBA
6	87 dBA
8	85 dBA
10	83 dBA
12	82 dBA
16	80 dBA

3.4.3 Employees/workers **shall** be given the opportunity to select their hearing protectors from a variety of suitable hearing protectors in the work area provided by the county at no cost to the employee/worker.

3.4.4 Selected hearing protectors **shall** attenuate (i.e. reduce) exposure to below the exposure limits in the table to the right. Attenuation formula is: Area dBA - (NRR - 7) = attenuation (e.g. Area noise level is 98 dBA. The NRR (noise reduction rating) of the selected earplug is 25. 98 - (25-7) = 80 dBA. The selected earplug attenuates an employee's noise exposure to 80 dBA for that area).

Scheduled shift length (hours)	Noise level
8	85 dBA
10	83 dBA
12	82 dBA
16	80 dBA

- a) When the noise exposure reaches or exceeds 100 dBA, double protection (i.e., ear plugs under earmuffs) **shall** be used, unless it can be shown that single protection provides adequate attenuation. To determine noise exposure, first determine the laboratory-based NRR for the higher rated protector. Second, subtract 7 dB from the NRR. Third, add 5 dB to account for the use of the second hearing protector (e.g. TWA=110 dB, plug NRR=29, and muff NRR=25 dB. Estimated Exposure = 110 - [(29 - 7) + 5] = 83 dBA).
- b) The adequacy of hearing protector attenuation **shall** be re-evaluated after noise assessments are conducted or whenever employee noise exposures increase to the extent that the hearing protectors provided might no longer provide adequate attenuation, or when an employee has had a threshold shift.
- c) More effective hearing protectors **shall** then be provided if necessary.

## HEARING CONSERVATION PROGRAM

3.4.5 Use of AM/FM/CD/MP3 radio headsets **shall** not be allowed in areas where noise levels exceed 85 dBA, or where their use could cause a safety hazard. The only exception to this policy is the use of radio communication type headsets that utilize an earmuff that has been rated for the appropriate Noise Reduction Rating (NRR) for the areas where it will be used.

### 3.5 **Hearing Protection Areas Signage:**

3.5.1 All areas, equipment or tools requiring Hearing Protection per the table in Section 3.1, Record 8.1 - Potential Action Level Areas, and Record 8.2 – Tool Inventory List **shall** be signed/labeled as “Hearing Protection Required” or equivalent language.

- a) Areas **shall** be properly labeled or marked outside the area, preferably at the entrance(s) leading into the space.
- b) Where no doors exist, another type of warning **shall** be in place (e.g., chains to mark the noise boundary or a line on the floor consistent with company standards regarding signs and marking).
- c) Areas that contain equipment that is portable or sporadically operated, but exceeds 85 dBA over an 8 hour TWA when the equipment is operational, **shall** be signed with “Hearing Protection Required in this area when equipment is running” or equivalent.
- d) All warnings **shall** be outside the noise area.

3.5.2 Personnel **shall** wear HPDs within the boundaries of posted noise areas.

### 3.6 **Hearing Conservation Program (HCP):**

3.6.1 All county employees exposed to area or equipment noise levels of 80 dBA and above (regardless of the exposure time) **shall** be assigned to the HCP and be identified on Record 8.4 – Hearing Conservation Program Participants – unless they meet the exceptions detailed in Section 3.6.3.

3.6.2 There are two types of employees in the program:

- a) Annual Audiometric Testing (AAT) Employees - Those exposed to 85 dBA or above for an 8 hour TWA.
  - Testing requirements that **shall** be followed: a baseline audiogram before assignment, annual audiograms, and annual training.
- b) Periodic Audiometric Testing (PAT) Employees - Those exposed to 80-85 dBA for an 8 hour shift, no more than 85 dBA for 2 hours or 90 dBA for 1 hour, and no other exposure above 75 dBA for the rest of that same shift.
  - Testing requirements that **shall** be followed: an initial (baseline) audiogram within 6 months, and annual training.

3.6.3 Employees can be excluded from the program if one or more of the following criteria is met:

- They are not routinely assigned to areas with noise levels  $\geq 80$  dBA and use hearing protection only infrequently;
- They are assigned to jobs or equipment with noise levels  $\geq 80$  dBA; however, their exposure is intermittent (i.e. not daily) and represents less than 20% of the work shifts in a year, and they do not receive over 99% dose (meaning no exposure to over 84 dBA for an 8 hour TWA);
- Their 8-hour TWA exposures are less than the Action Level (80 dBA)
- The rationale for excluding these personnel from the HCP **shall** be documented on Record 8.4 – Hearing Conservation Program Participants. Dosimetry or time studies **shall** be used to justify exclusion.

### 3.7 **Audiometric Testing and Frequency:**

3.7.1 All employees **shall** be required to wear hearing protection in all Action Level areas until a baseline audiogram is completed.

- 3.7.2 The site **shall** ensure that the hearing test provider performs a fit test on employees using insert-type hearing protectors during their baseline audiogram and after a confirmed standard threshold shift (STS).
- 3.7.3 Employees **shall** be instructed to avoid noise of 85 dBA or above for 14 hours before taking baseline audiograms or repeat audiometric tests following an STS. Hearing protection can be used during the 14-hour period to achieve the desired “quiet” level.
- 3.7.4 AAT employees **shall** have a baseline audiogram done before initial assignment to an area or job with noise levels  $\geq 85$  dBA and annually thereafter.
- a) Additional testing should be conducted at the following intervals:
- Three to six months after initial assignment to a noisy area;
  - Three to six months after confirming an STS (in addition to the annual test);
  - On termination of employment if no audiogram has been performed in the last six months.
- 3.7.5 PAT employees should have a baseline audiogram done within six months of the employee’s first exposure, unless using a mobile test van for audiometric testing – then the baseline is required within one year of the first exposure.
- a) Participation in audiometric testing is voluntary for PAT employees, but **shall** be offered every three years.
- b) The location **shall** develop and outline a process in Section 10.2 for how it plans to track and offer audiometric tests to PAT employees.
- 3.7.6 Noise-sensitive individuals may develop hearing threshold shifts as a result of noise levels between 80 dBA and 84 dBA TWA. If identified, they **shall** use hearing protection at 80 dBA and above regardless of time of exposure. If you believe an employee has noise-sensitive issues, contact the Risk Manager for guidance.
- 3.7.7 Seasonal employees on site less than six months during a calendar year are not required to have audiometric testing but **shall** wear hearing protection when required.
- 3.7.8 Locations may use Record 8.5 – Employee Audiometric Testing Schedule or equivalent to expedite test sessions.
- 3.8 **Audiometric Testing Services:**
- 3.8.1 Audiometric testing **shall** be conducted and results interpreted by an individual trained and qualified to do so in the county in which the testing is performed. McFarland Clinic
- 3.8.2 Audiometric testing and evaluations as outlined in Exhibit 9.3 – Audiometric Testing Service Requirements is used as guidelines.
- 3.8.3 All testing costs **shall** be paid for by the Dept./Office or the County.
- 3.8.4 Locations can use McFarland Clinic Audiology Department which provides testing services at their Ames location.
- a) Each location that chooses to use McFarland Clinic **shall** contact them to schedule their employees..
- b) A McFarland Clinic audiologist will review the audiometric test report within 2-3 weeks of the test to verify that the testing results were valid.
- c) McFarland Clinic will supply the County with an Audiometric Test report that identifies employees with a Standard Threshold Shift (STS) or an OSHA Recordable STS, completed Audiogram Test records for each employee tested, Employee Audiometric Testing Results Notification reports for employees with STS or OSHA Recordable STS, and Audiometer Calibration records.
- The individual employee’s Audiometric Test Record (Audiogram) **shall** be filed in the employee’s permanent medical file.
  - All other records **shall** be stored in a secure file for the time periods specified in Section 8.
- d) When using a local provider, the following requirements **shall** be met:
- Audiometer **shall** be able to test at 500, 1000, 2000, 3000, 4000, and 6,000 Hz; and
  - The audiometric test technician **shall** be licensed.

- The medical clinic or audiologist should be instructed to contact an audiologist at McFarland Clinic prior to testing to determine what additional records (if any) are to be provided to McFarland Clinic Audiology Department 515-239-4421.
- *After the audiogram is completed, the vendor McFarland Clinic shall fill in the test data and the employee shall bring that form back to the site.*

McFarland Clinic  
Attn: Audiology Department  
1215 Duff Ave  
Ames, IA 50010

- McFarland Clinic will process the audiogram results as outlined in d) and e) above.

### 3.9 **Standard Threshold Shifts (STS) & Recordable STS (RSTS):**

3.9.1 If an audiogram shows that an employee has experienced a potential STS (*i.e.* 10dB or more loss of hearing) or a potential RSTS (*i.e.* total hearing level is 25dB or more above audiometric zero), the location may obtain a retest within 30 days of the initial test and consider the results of the retest as the annual (or periodic) audiogram. Note: Testing services, like McFarland Clinic will generally notify the site of a potential STS or RSTS at the time of testing. The department/office should use this information to determine if a retest will be conducted. Waiting for confirmation of a STS or RSTS may take time and cause the location to miss the 30 day window to retest.

3.9.2 *If the STS or RSTS is confirmed with the retest or if a retest is not conducted, the following actions shall be taken:*

- The site shall report any assumed or confirmed work-related STS or RSTS to the Risk Manager within 24 hours of the location's knowledge of confirmation. If the confirmation is not received within 6 calendar days of the retest date, the location shall enter the hearing loss STS as a non-recordable occupational illness by the 7<sup>th</sup> calendar day from the retest date and change it to a recordable case upon confirmation of a RSTS. Note: Noise-induced hearing loss is the result of prolonged, persistent exposure to noise and therefore, is classified as an occupational illness.*
  - *An STS shall be classified as a non-recordable hearing loss case.*
  - *An RSTS shall be classified as a recordable hearing loss case.*
  - *Other causes of occupational hearing loss from acute exposures, which may or may not be accompanied by an STS (e.g., loss that is secondary to barotrauma or acoustic trauma), shall be reported to the Risk Manager within 24 hours of the location's knowledge of the event.*
- The employee shall be informed of the confirmed STS/RSTS in writing, within 21 days of the determination. Note: Testing services, like McFarland Clinic, generally provide a report to the employer called an Employee Audiometric Testing Results Notification Report. This report (or equivalent) provides a place for signatures and may be used as the written notification.*
  - *The location shall develop and outline a process for notifying employees of confirmed STS/RSTS in Section 10.3.*
- As the notification step is taking place, the site shall utilize one of the following two options to proceed with the confirmed STS/RSTS:*
  - *Option 1 – Assume that the shift is work-related and proceed to Sections 3.9.2 d) & e) for further actions; or*
  - *Option 2 – Determine if the STS/RSTS is work-related by working with a physician, audiologist, or other licensed health care professional to conduct a work-relatedness determination. The site shall follow the requirements of Exhibit 9.6 – Conducting a Work Relatedness Determination and then proceed to Sections 3.9.2 d) & e) for further actions.*
- If a hearing loss case is deemed 'work-related', the site shall complete the following actions:*

- Ensure the case is classified and sufficiently documented correctly.
- If the case involved a work-relatedness determination, file the written letter or report in the employee's medical file;
- Proceed to Section 3.9.2 e) for further actions.

If the hearing loss case is deemed 'not work-related', the site **shall** complete the following actions:

- Ensure the case is classified and sufficiently documented correctly as a non-recordable occupational illness in the business incident reporting database.
- If the case involved a work-relatedness determination, file the written letter or report in the employee's medical file.
- Work with the Risk Manager to ensure the incident is lined out on the location's OSHA 300 log.

- e) Employees with assumed or confirmed work-related STS/RSTS **shall** be retrained per Section 5.1.2, refitted in hearing protection devices, and **shall** wear hearing protection in all areas where noise levels are at or above the action level of 80 dBA.
- If subsequent audiometric testing is conducted and the results of that testing shows that the STS/RSTS is not persistent, then the employee **shall** be informed of that fact in writing and that employee may discontinue the use of hearing protectors in areas where noise levels are less than 85 dBA for an 8-hour TWA.

3.10 **Engineering Control Feasibility Studies:**

3.10.1 When employees are exposed to sound exceeding 90 dBA for an 8 hour TWA, an Engineering Control Feasibility study **shall** be conducted (refer to Exhibit 9.7 – Feasibility Studies Guidance).

3.10.2 HPDs **shall** be used while engineering controls are being investigated, developed, and implemented or where such controls are not feasible and where exposure to noise is infrequent.

3.10.3 Technologically and economically feasible engineering controls **shall** be implemented according to a documented compliance plan schedule.


3.10.4 Administrative controls **shall** not be used in lieu of feasible engineering controls or HPDs for areas and/or jobs that are demarked as high noise.

3.10.5 The location **shall** reassess areas where engineering controls have been implemented using the noise assessment and monitoring processes outlined in sections 3.2 and 3.3 to verify effectiveness of controls to below a 90 dBA TWA.

a) All changes to the area(s) **shall** be documented on Record 8.1 – Potential Action Level Areas.

3.10.6 If the location cannot feasibly control noise to below 90 dBA through engineering, the site **shall** document why and what controls are in place (administrative, HPD, etc.) on Record 8.1.

3.11 **First Party Audit:**

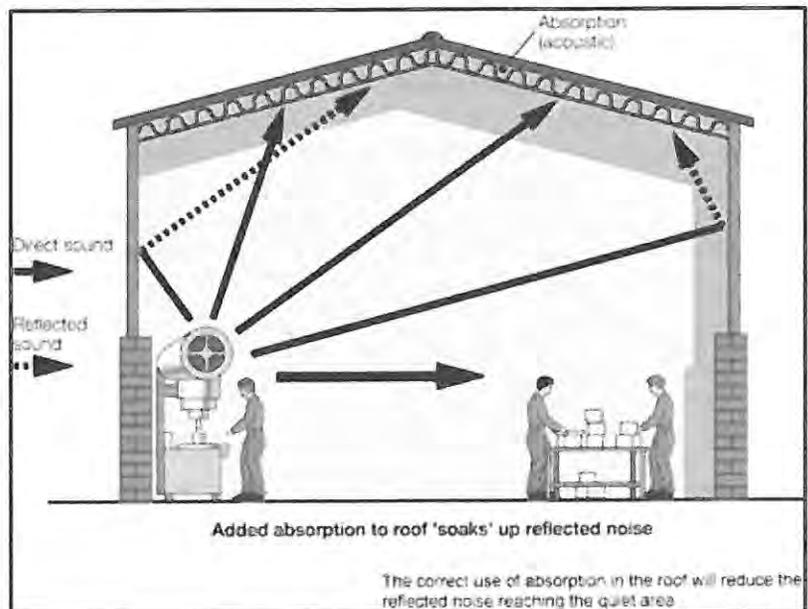

- 3.11.1 *The HCP shall be audited as a part of the site first-party audits and a program review shall be completed at least annually to ensure that all aspects of the program are being followed.*
- a) Adding the date of the review and the names of the review team to the title page of the program will suffice as documentation of the review.

#### 4. Definitions

- 4.1 Action level – An 8-hour time-weighted average (TWA) sound level above which participation in the hearing conservation program (HCP) is required. The Action Level is equal to 80 dBA for an 8 hour TWA measured on the A-scale, slow response, or equivalently, a dose of fifty percent with a 5 dB doubling rate (i.e. 8 hours at 80 dBA is equivalent to 4 hours at 85 dBA, 2 hours at 90 dBA, etc.).
- 4.2 Acoustical Calibrator – A separate instrument called an acoustical calibrator is available from the instrument manufacturer and is generally used to check calibration before and after each day's Sound Level Meter (SLM) usage.
- 4.3 Administrative Controls – Efforts by management to limit noise exposure to personnel by modifying their schedules or locations or by modifying the operating schedule of noisy equipment.
- 4.4 Annual audiometric testing (AAT) employees – Individuals who have annual audiometric testing and medical clearance, under fitness-for-duty, to continue to work in high noise areas, jobs, or assignments as defined in Section 3.6.2.
- 4.5 Area Noise Monitoring – Measuring noise levels within an area of facility or building.
- 4.6 Attenuate – To lessen or reduce; to weaken.
- 4.7 Audiogram – A chart, graph, or table resulting from an audiometric test showing an individual's hearing threshold levels as a function of frequency.
- 4.8 Audiologist – A professional specializing in the study and rehabilitation of hearing that is certified by the American Speech-Language-Hearing Association or licensed by a state board of examiners (or country equivalent for locations outside of the U.S.).
- 4.9 Audiometer – The hearing testing device that generates audiograms.
- 4.10 Audiometric Test – Hearing test.
- 4.11 Baseline Audiogram – The audiogram against which future audiograms are compared.
- 4.12 Calibrate – Correlate the readings of an instrument with those of a standard in order to check the instrument's accuracy.
- 4.13 Competent Person – A person skilled in the use of acoustic measurement instruments. Examples of some ways in which a person can become competent: being taught by an experienced person already familiar with this equipment, reading and properly using owner's manual, or a certification in Industrial Hygiene processes that covers this type of equipment.
- 4.14 Decibel (dB) – A unit for measuring sound pressure. The higher the decibel number, the louder the sound.
- 4.15 dBA – Decibel level measured using the "A" weighted scale (the weighting scale that most closely approximates the response of the human ear). It is a single number reading obtained from a sound level meter that is weighted to approximate the frequency response of the human ear.
- 4.16 Dose monitoring – Noise readings that are integrated over time, providing an average noise exposure reading for a given amount of time (e.g., an 8-hour workday).
- 4.17 Dosimeter – See Noise Dosimeter.
- 4.18 Doubling rate – Number used to adjust exposure limit for exposures longer or shorter than 8 hours, and to calculate average noise exposure when sound level varies. The doubling rate is equivalent to the exchange rate. For this program, the doubling rate is 5 dB (i.e. 8 hours at 80 dBA is equivalent to 4 hours at 85 dBA, etc.).
- 4.19 Effective Date – Date that the safety program becomes the official document for the business (i.e. Risk Management Effective Date) and the official document for a specific location (i.e.

- Location Effective Date). The "Risk Management effective date" reflects when the program was posted on the Risk website. The "Location Effective Date" should reflect the date the program becomes site policy (meaning all site employees are required to abide by the contents of the program).
- 4.20 Engineering controls – Any use of engineering methods to reduce or control the sound level of a noise source by modifying or replacing equipment, or by making any physical changes at the noise source, or along the transmission path (with the exception of hearing protectors).
- 4.21 Exposure limit – TWA sound level above which exposure without hearing protection is not permitted. It is equal to 85 dBA 8-hour TWA with a 5 dB doubling rate.
- 4.22 Feasibility Study – A study to show how technological and economic feasibility of noise control and reduction can be achieved. Engineering control at the source is the first consideration. Control of workplace noise by original equipment design or modification should be investigated. This includes purchasing new, low-noise-level equipment for initial installations or as a replacement for existing equipment. If source control is not cost effective, the next step is to investigate the feasibility of retrofit engineering controls.
- 4.23 Fit test (hearing protectors) – An audiometric test performed with insert-type ear plugs in place to document the approximate protection of the inserts for the individual. The insert-type ear plugs should generally provide 10 to 15 dB of protection at each frequency.
- 4.24 Hearing conservation program (HCP) – A management system with elements that are designed to help prevent hearing loss in personnel.
- 4.25 Hearing Protection Devices (HPDs) – Devices designed to protect hearing from damaging loud noise.
- 4.26 Hearing Protection Required Areas – Areas or activities that have been measured at an 8-hour TWA of 85 dBA or greater.
- 4.27 Hertz (Hz) – A unit of measure for sound frequency. One Hz = one cycle per second. The more cycles per second, the higher the sound pitch.
- 4.28 Noise dose – Noise exposure expressed as a percentage of the noise exposure limit where 8 hours at 85 dB is equal to 100% or some other equivalent combination of time and noise level.
- 4.29 Noise Dosimeter – An instrument that measures sound levels over a specified interval, stores the measurements, calculates the sound as a function of sound level and sound duration, and then describes the results in terms of dose, TWA, and other parameters (e.g., peak level, equivalent sound level, and sound exposure level).
- 4.30 Noise-induced hearing loss – Diminution of hearing due to prolonged, habitual exposure to high-intensity noise.
- 4.31 NRR (Noise Reduction Rating) – Rating number assigned to hearing protection devices. The higher the number, the better protection provided by the device. The NRR is usually stated on the device's box or instruction sheet.
- 4.32 Noise-Sensitive Individual - One who is unusually susceptible to noise-induced hearing effects and develops a hearing threshold shift as a result of noise levels between 80 dBA and 85 dBA TWA.
- 4.33 Periodic audiometric testing (PAT) employees – Individuals who are exposed only occasionally to noise (as described in Section 3.6.2) who are offered PAT as a wellness and/or prevention activity.
- 4.34 Personnel Noise Monitoring – Placing a noise dosimeter on an employee to measure noise exposure, typically for an entire work shift.
- 4.35 Presbycusis—a change in hearing thresholds thought to be related to physiological changes that occur with age.
- 4.36 Process Owner – The individual or group who is responsible for a program and the creation, update, and approval of core documents supporting that program.
- 4.37 Program Leader – The person having site responsibility for ensuring that the requirements of this program are met.

- 4.38 Recordable Standard Threshold Shift (RSTS) – A standard threshold shift that results in a total 25 dBA or more loss of hearing in either ear (as related to audiometric zero).
- 4.39 Reportable Occupational Hearing Loss – Work-related standard threshold shift (STS).
- 4.40 Representative Noise Exposure – Measurements of an employee's noise dose or 8-hour TWA sound level that the employer deems to be representative of the exposures of other employees in the work place as measured by either Area Noise Monitoring or Personnel Noise Monitoring.
- 4.41 Retrofit engineering controls – Controls put in place after the installation of equipment to control noise exposure in the workplace.
- 4.42 Revision # – Number used to track different versions of the same safety program.
- 4.43 Shall – When used in a Risk Management safety program, "shall" denotes a required action.
- 4.44 Should – When used in a Risk Management safety program, "should" denotes a recommended action.
- 4.45 Sound Level Meter – A device that measures sound intensity and provides a readout of the resulting measurement.
- 4.46 Sound Level Assessment – Compilation of data acquired from sound level meter used to show area noise levels.
- 4.47 Standard Threshold Shift (STS) – A change in hearing threshold relative to the baseline audiogram of an average of 10 dBA or more at 2,000, 3,000, and 4,000 Hz in either ear. In determining whether an STS has occurred, an allowance may be made for the contribution of aging (i.e. presbycusis) to the change in hearing level.
- 4.48 Time-Weighted Average (TWA) – The constant or average sound level exposure for an extended period (typically 8 hours).
- 4.49 Weighted sound level (dBA) – see dBA.
- 4.50

## 5. Training

### 5.1 Classroom/Web-based Training Requirements:

- 5.1.1 *All company employees/workers exposed at or above the Action Level (i.e. listed on Record 8.4 – Hearing Conservation Program Participants), all line management that manage program participants, and the Safety Committee Member(s) **shall** be trained on the following criteria:*
- *The effects of noise on hearing, including non-occupational noise exposure;*
  - *The purpose of hearing protection – initial fitting, how to properly wear, care, and store HPDs;*
  - *The advantages, disadvantages, and noise attenuation provided by various types of HPDs;*
  - *Instructions on how to select, fit, use, and care for HPDs;*
  - *The purpose of audiometric testing and explanation of the test procedure.*
- Note: Employees not listed on Record 8.4 - Hearing Conservation Program Participants may receive Hearing Conservation Training at the location's discretion as part of a wellness program.
- 5.1.2 *Employees with assumed or confirmed work-related STS/RSTS **shall** be retrained on the following information:*
- *Refresher training on all of the information listed in section 5.1.1;*
  - *The expectation for them to wear hearing protection in all areas at or above the Action Level (80 dBA); and*
  - *A reminder to wear hearing protection in non-occupational noise areas to prevent further hearing loss.*
  -

## 5.2 **Hands-on/Location Specific Training Requirements:**

- 5.2.1 The location **shall** supplement the classroom/web-based training outlined in Section 5.1.1 with the following hands-on/location-specific information:
- A review of location's areas, tasks, equipment, and tools that require hearing protection. The location's walk around survey, Record 8.1 - Potential Action Level Areas, and Record 8.2 – Tool Inventory List should be used for this review.
  - A review of the specific types of HPDs available at the location, how to properly use them, and how and where employees can obtain them.

## 5.3 **Skill Demonstration Requirements:**

- 5.3.1 There are no skill demonstration requirements for the Hearing Conservation Program.

## 5.4 **Training Frequency, Documentation Requirements & Retention Periods:**

- 5.4.1 Training outlined in Sections 5.1.1 and 5.2.1 **shall** be conducted at least annually.
- a) The training **shall** be documented on Record 8.6 – Hearing Conservation Program Training Record (or equivalent) and **shall** be retained for three years.
- 5.4.2 Training outlined in Section 5.1.2 **shall** be conducted with affected employees within 30 days of the site receiving knowledge of the shift.
- a) The training **shall** be documented on the Audiometric Test Report (or equivalent) that showed the STS/RSTS and **shall** be retained permanently in the employee's medical file.

## 6. Action Steps Geographical, Functional, and Local Requirements

- Section 6 is reserved for location use to document specific requirements that are more stringent than the base action steps within this program. More stringent requirements may originate from country/province/state regulations, a functional group within the business or the location itself.

- 6.1 Reserved for location use...

## 7. References

- 7.1 Reference 7.1 – U.S. OSHA Occupational Noise Standard 1910.95
- 7.2 Reference 7.2 – NIOSH Tool Table
- 7.3 Reference 7.3 – U.S. OSHA Recordkeeping Standard 1904
- 7.4 Reference 7.4 – CDC Information

## 8. Records

- 8.1 Record 8.1 – Make A Map of Your Noise Areas (Shop)
- **Shall** be retained for 30 years.
- 8.2 Record 8.2 – Tool Inventory List
- **Shall** be retained for 30 years.
- 8.3 Record 8.3 – IH Data Form
- **Shall** be retained for 30 years for area monitoring.
  - **Shall** be retained permanently in the employee's medical file for personnel monitoring.

- 8.4 Record 8.4 – Hearing Conservation Program Participants
  - **Shall** be retained for 30 years.
- 8.5 Record 8.5 – Employee Audiometric Testing Schedule
  - **Shall** be retained for 3 years.
- 8.6 Record 8.6 – Hearing Conservation Program Training Record
  - **Shall** be retained for 3 years.
- 8.7 Audiometric Test Record (Audiogram)
  - **Shall** be retained permanently in the employee's medical file.

Records **shall** be retained in compliance with the business Records Management schedule (refer to Reference 7.3 –OSHA Recordkeeping Standard).

## 9. Exhibits

- 9.1 Exhibit 9.1 – Conducting Noise Monitoring
- 9.2 Exhibit 9.2 – Noise Dosimeter Use
- 9.3 Exhibit 9.3 – Audiometric Testing Provider Requirements
- 9.4 Exhibit 9.4 – Conducting a Work Relatedness Determination
- 9.5 Exhibit 9.5 – Feasibility Studies Guidance

## 10. Location Processes

- 10.1 Referenced from Section 3.2.1 c) – Location **shall** answer the following questions to outline its local process:
  - Who at the site is responsible for maintaining the sound level meter(s)?
  - How will the Department/Office ensure the SLM(s) are recalibrated as per manufacturer's recommendations?
  - How will the Department/Office ensure acoustical calibrators are recalibrated annually?
  - What is the name and contact information of the instrument manufacturer or acoustical test laboratory used to perform the calibration?
- 10.2 Referenced from Section 3.7.5 b) – Location **shall** answer the following questions to outline its local process:
  - Who at the location is responsible for ensuring PAT employees are offered audiometric testing initially and at least every three years thereafter?
  - How will the audiometric tests be offered to the PAT employees?
  - How will the location keep track of who needs to be offered the tests?
- 10.3 Referenced from Section 3.9.2 a) – Location **shall** answer the following questions to outline its local process:
  - Who at the location is responsible for notifying an employee of a confirmed STS within 21 days of determination?
  - How is the responsible person notified of a confirmed STS from the testing provider?
  - What document will the site use to notify the employee in writing?



**Secondary Road Department**  
Darren R. Moon, P.E. County Engineer

**Road Department**  
**Quarterly Board Report**  
**1-14-2020**

**Maintenance Work Update:**

Winter overtime and salt usage has been a bit lower than normal this year but this can change quickly in January and February like last year. The warmer weather this fall has allowed us to complete more culvert repair, ditch cleaning, and tile repair work orders. Our crews have mostly transitioned over to brush cutting for the rest of the winter. There is some concern that the wet fall may be setting us up for some of the same spring thaw issues that we experienced last year. The extra moisture in the ground could freeze deeper again leading to more frost boils. We are proposing that we increase our rock budget to get more rock on our gravel roadways.

**Construction Project Updates:**

Eleven projects this year:

	<u>Cost</u>	<u>Letting Date</u>
Hickory Grove Lake Asphalt Overlay	\$ 825,000	Feb.
Lincoln 20 Box Culvert	\$ 140,000	Feb.
Lincoln 1 Bridge	\$ 450,000 - FM	Jan-DOT
Union 17 Bridge	\$ 578,425 - SWAP	Done
Indian Creek 21 Pipe Culvert	\$ 75,000	Feb.
535 <sup>th</sup> Ave. Paving (for H.O.I. bike trail)	\$ 225,000	Feb.
13 <sup>th</sup> St. Paving	\$ 2,250,000 - Bonding	?
560 <sup>th</sup> Ave. Paving (Huxley)	\$ 1,000,000 - Bonding	March
Timberland Drive (Story City)	\$ 200,000 - Bonding	?
Collins 26 Bridge	\$ 130,000 - Bonding	Feb.
New Albany 18 Pipe Culvert	\$ 75,000 - Bonding	?

-Board can now authorize the County Engineer to sign contracts electronically.

**Construction Project Design:**

- 220<sup>th</sup> St. (13<sup>th</sup> St.) paving plans completed, start r.o.w. negotiations but we have not come to an agreement with the landowner that owns the majority of the land, may have to delay the project a year. City of Nevada currently has no plans to pave 600<sup>th</sup> Ave.
- 560<sup>th</sup> Ave. paving: City of Huxley has hired a consultant to design paving plans. Public meeting held on Jan 2<sup>nd</sup> in Huxley. Possible 2020 construction.
- Started design work on 530<sup>th</sup> Ave. (University Ave.) paving project, started utility coordination and the costs are more than expected to move power lines and rural water line.

**Five-Year Construction Program Workshop:**

-Proposed date of Tuesday, February 25th in the afternoon.

**Upcoming Hearings:**

- Paving point hearings for 560th Ave. paving and 535th Ave. paving on Feb. 11th
- Road vacation hearing for Iowa Center, TBD.

**Federal Bridge Bundling Grant:**

Grant will fund 55% of construction costs for E18 bridge just east of S14, (Approx. \$330,000). Our bridge will be bundled with a Franklin County bridge and the projects are scheduled for a November 2020 letting through the DOT. Story County will be the lead county so we will be the contract administrator for both projects. The Iowa DOT is drafting a 28E agreement for us to use to make this happen.

**Out-Shop Update:**

The new salt bin at the Kelley shed has been completed but we are keeping salt off of the new concrete slab this winter until concrete has fully cured.

The McCallsburg shed east wall and door repairs have been completed and the shed is being occupied again.

**NextEra: Turbine Blade Replacements:**

Issued around 500 oversize hauling permits this fall. Hauling is complete and Blattner has removed most of the road widening. Work continues on turbine blade replacement.

**Level B Road Issues:**

720th Ave. south of Hwy 30, landowner blocked road with large rocks but they have been removed. Our level B roadways are really only there for legal property access purposes but we do blade them when they are dry enough but we do not add rock.

**Radios:**

Our new radios have been ordered and we will discuss the funding options at our budget session. Approximately \$150,000 cost for our radios.

**Ames MPO Forward 2045 Metropolitan Transportation Plan:**

I participated in the visioning workshop for the new plan. The city is also close to finalizing the Ames Plan 2040 which will give direction on where the city plans to grow.

**Jefferson Highway:**

New Jefferson Highway signs have been installed with DOT funding.

**Drainage District Issues:**

DD #20 -

-John Hunter tile work completed with county crews, could now vacate roadway.

DD #5 -

-Received complaints about open ditch maintenance at the south end of the district. Trustees will discuss this at their next meeting.

-City of Ames working on our permit to cross the district tile with new city utilities in the Lincoln Highway road right-of-way.

DD #115 (Huxley)-

-Basement excavation for new home hit a district tile. Huxley found that tile was rerouted when the new street was constructed. New high school may have also relocated tile, we will investigate that further.

DD #7 Boone-Story

-Weeks subdivision in Slater requesting to move tile. Kent Rode will review.

DD #35-

-Contractor replacing 400' of 18" tile in Grant Twp. Sec.10, cost under \$10,000.

**New Employees:**

Jeremy Barker – Assistant Road Maintenance Superintendent

Joe Pearce - Equipment Operator I

Jeff Morlan - Temporary Winter Truck Driver

-two employees currently off on FMLA with one more scheduled for February

**Story County FY20 Quarterly Report**  
**December 31, 2019**  
**50.00% of Year**

	Original		Amended		Oct-Nov-Dec		YTD		Percent of Budget	Amount Remaining
	Annual Budget				Total		Total			
<b>Expenditures:</b>										
Board of Supervisors	\$1,027,349.00				\$197,042.27	\$288,082.91	\$485,125.18	47.22%	\$542,223.82	
Auditor	\$7,312,975.00				\$243,930.64	\$534,353.86	\$778,284.50	59.28%	\$534,690.50	
Treasurer	\$883,240.00				\$219,675.92	\$218,379.41	\$438,055.33	49.60%	\$445,184.67	
County Attorney	\$2,671,612.00				\$639,922.48	\$736,348.62	\$1,376,271.10	51.51%	\$1,295,340.90	
Sheriff	\$9,350,249.00				\$2,206,818.34	\$2,431,940.47	\$4,638,758.81	49.61%	\$4,711,490.19	
Recorder	\$440,608.00				\$90,956.81	\$132,540.17	\$223,496.98	49.48%	\$228,211.02	
Animal Control	\$486,794.00				\$247,510.63	\$39,609.38	\$287,120.01	55.37%	\$231,453.99	
General Belterment (40% L.O.S.T.)	\$1,002,225.00				\$192,724.93	\$56,981.19	\$249,706.12	24.62%	\$784,706.88	
Engineer	\$8,907,925.00				\$1,660,574.51	\$1,531,674.78	\$3,192,249.29	32.22%	\$6,715,675.71	
Veteran Affairs	\$116,104.00				\$22,615.56	\$33,601.41	\$56,216.97	48.42%	\$59,887.03	
Conservation Board	\$3,393,826.00				\$546,293.45	\$2,615,014.27	\$3,161,307.72	57.63%	\$2,324,321.28	
Environmental Health	\$327,824.00				\$73,595.03	\$88,215.89	\$161,810.92	49.36%	\$166,013.08	
IRVM	\$371,515.00				\$78,039.35	\$73,319.39	\$151,358.74	39.24%	\$234,366.26	
Community Services	\$395,284.00				\$69,074.03	\$91,697.72	\$160,771.75	40.67%	\$234,512.25	
Community Life	\$55,750.00				\$8,934.24	\$10,068.41	\$19,002.65	34.09%	\$36,747.35	
Human Services Center	\$403,275.00				\$84,046.74	\$110,854.74	\$194,901.48	48.33%	\$208,373.52	
Facilities Management	\$803,000.00				\$163,347.98	\$223,818.85	\$387,166.83	47.27%	\$431,833.17	
Information Technology	\$1,184,980.00				\$198,264.07	\$392,544.00	\$590,808.07	49.11%	\$612,171.93	
Planning & Development	\$293,180.00				\$53,726.56	\$104,295.25	\$158,021.81	51.70%	\$147,658.19	
Justice Center Facilities	\$1,126,650.00				\$183,687.79	\$250,922.97	\$434,610.76	37.90%	\$712,039.24	
DHS	\$66,500.00				\$11,090.34	\$9,578.92	\$20,669.26	31.08%	\$45,830.74	
Mental Health	\$1,921,124.00				\$90,963.36	\$120,123.95	\$211,087.31	10.99%	\$1,710,036.69	
Juvenile Court Services	\$100,050.00				\$9,616.21	\$13,738.01	\$23,354.22	23.34%	\$76,695.78	
Countywide Services	\$6,907,448.00				\$989,727.00	\$2,530,592.06	\$3,520,319.06	37.03%	\$5,985,753.94	
<b>Total Expenditures:</b>	<b>\$43,549,487.00</b>				<b>\$49,375,693.00</b>	<b>\$12,638,296.63</b>	<b>\$20,920,474.87</b>	<b>42.37%</b>	<b>\$28,455,218.13</b>	

**Fund Balance Status:**

General Basic Fund	\$13,884,899.43
General Supplemental Fund	\$1,520,630.96
County Services MHDS Fund	\$1,951,075.28
Rural Services Fund	\$1,677,635.74
TIF Fund	\$328,131.59
Secondary Roads Fund	\$5,502,622.43

Restricted-Story Comm	Committed
\$2,411,252.00	\$1,240,608.64

Assigned	% of exp YTD
\$1,861,290.00	45.81%
\$150,000.00	48.21%
\$217,529.00	10.97%
	45.75%
	22.75%
	35.84%

**Story County FY20 Quarterly Report**  
**December 31, 2019**  
**50.00% of Year**

Departmental Revenues:	Annual Budget	Amended	YTD Total	Percent of Budget	Amount Remaining
Auditor	\$79,100.00	\$91,100.00	\$62,725.25	68.85%	\$28,374.75
Treasurer	\$1,040,950.00		\$727,018.16	69.84%	\$313,931.84
County Attorney	\$288,996.00		\$146,992.40	50.86%	\$142,003.60
Sheriff	\$1,256,130.00		\$698,178.10	55.58%	\$557,951.90
Recorder	\$559,335.00		\$287,940.70	51.48%	\$271,394.30
Animal Control	\$40,500.00		\$63,409.72	156.57%	-\$22,909.72
Engineer	\$7,397,560.00	\$15,397,560.00	\$4,098,406.02	26.62%	\$11,299,153.98
Veteran Affairs	\$10,100.00		\$10,145.00	100.45%	-\$45.00
Conservation Board	\$1,163,470.00	\$1,525,070.00	\$601,618.26	39.45%	\$923,451.74
Environmental Health	\$71,412.00		\$44,470.90	62.27%	\$26,941.10
IRVM	\$64,070.00	\$53,670.00	\$11,038.55	20.57%	\$42,631.45
Community Services	\$1,900.00		\$0.00	0.00%	\$1,900.00
Community Life	\$135,690.00		\$76,376.91	56.29%	\$59,313.09
Human Services Center	\$5,065.00		\$0.00	0.00%	\$5,065.00
Facilities Management	\$1,700.00		\$1,807.86	106.34%	-\$107.86
Information Technology	\$9,600.00		\$8,000.00	83.33%	\$1,600.00
Planning & Development	\$43,840.00		\$170,282.28	388.42%	-\$126,442.28
DHS	\$185,600.00		\$98,700.44	53.18%	\$86,899.56
Mental Health	\$0.00		\$29.40		-\$29.40
Juvenile Court Services	\$0.00		\$0.00		\$0.00
Countywide Services	\$33,606,848.00	\$37,208,910.00	\$22,052,810.13	59.27%	\$15,156,099.87
<b>Total Revenues:</b>	<b>\$45,961,866.00</b>	<b>57,927,128.00</b>	<b>\$29,159,950.08</b>	<b>50.34%</b>	