


PHASE 01 - FOR COORDINATION

NOT FOR CONSTRUCTION

01.30.2026

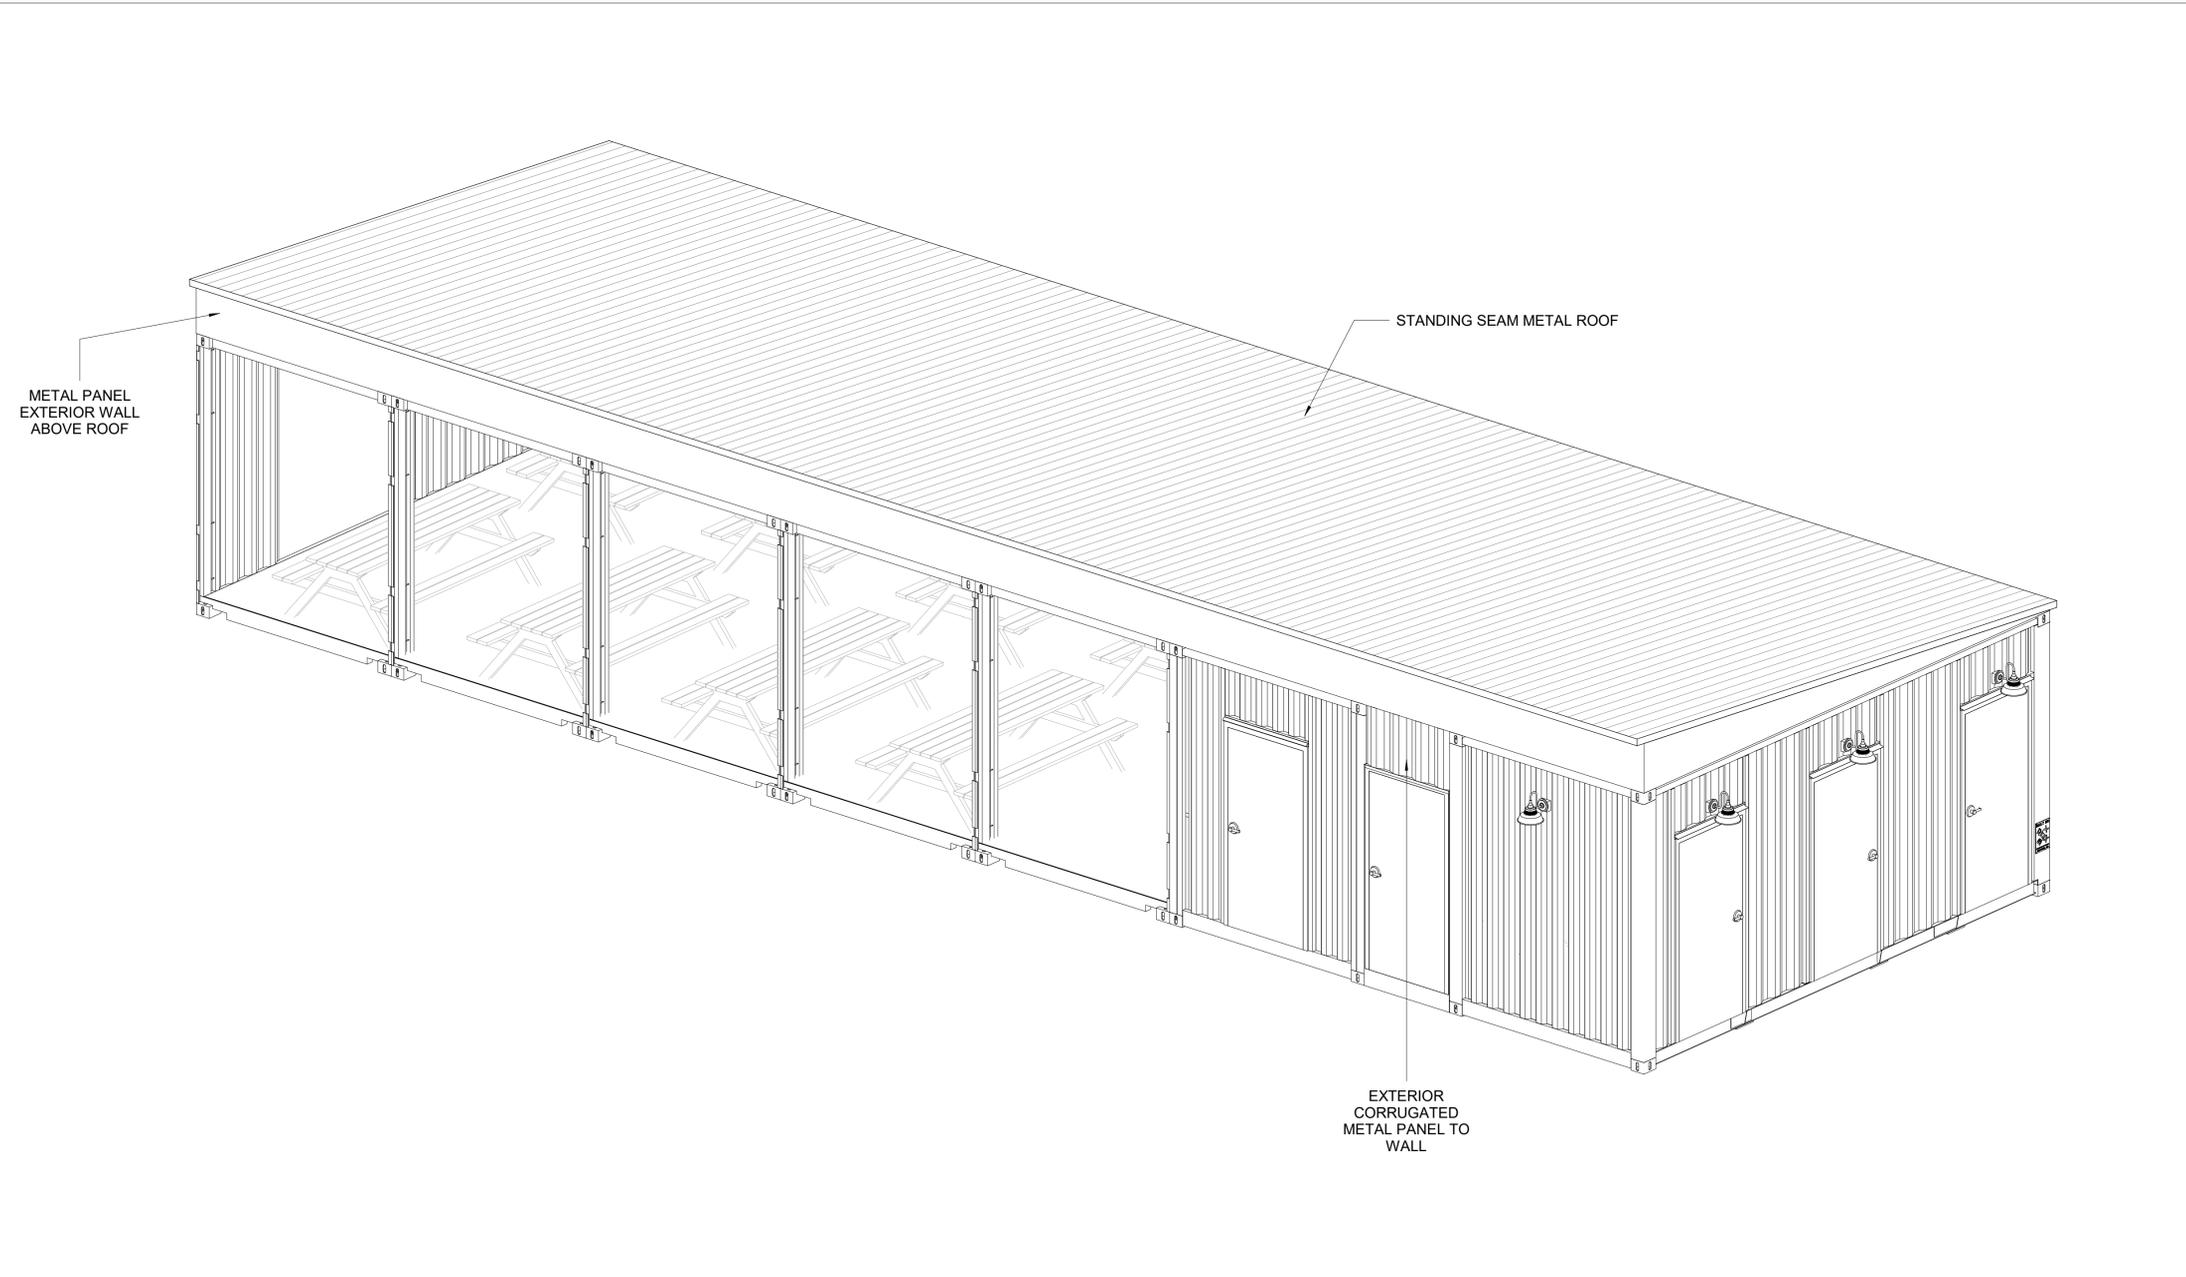

EXTERIOR RENDERING IS FOR VISUALIZATION PURPOSES ONLY. COLOR, FINISHES, AND MATERIALS MAY DIFFER FROM WHAT IS SHOWN.

SHIVE HATTERY TELC


1815 PLAZA LP
AMES, IA 50010



12223 Farm to Market Rd 529,
Houston, TX 77041

SHIVE HATTERY TELC
MULTI-CONTAINER SHELTER

SIGNATURE & SEAL

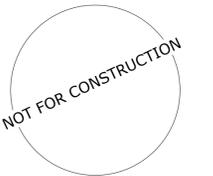

DISCLAIMER: THIS DRAWING HAS NOT BEEN PUBLISHED BUT RATHER HAS BEEN PREPARED BY ROXBOX CONTAINERS FOR USE BY THE CLIENT NAMED IN THE TITLE BLOCK SOLELY IN RESPECT OF THE CONSTRUCTION, OPERATION AND MAINTENANCE OF THE FACILITY NAMED IN THE TITLE BLOCK AND SHALL NOT BE USED FOR ANY OTHER PURPOSES OR FURNISHED TO ANY OTHER PARTY WITHOUT THE EXPRESS CONSENT OF ROXBOX CONTAINERS.

No.	Description	Date

SHIVE HATTERY TELC

COVER


Project number	2548
Date	01.30.2026
Drawn by	JA
Checked by	ROXBOX

A000

ABBREVIATIONS & NOTATIONS

A	AB ANCHOR BOLT ACT ACOUSTICAL TILE AD AREA DRAIN AFF ABOVE FINISH FLOOR ALT ALTERNATE ALUM ALUMINUM ARCH ARCHITECTURAL AU ASH URN AV AUDIO VISUAL	B	BD BOARD BLD BUILDING BLK BLOCKING BM BEAM OR BENCHMARK BNG BEARING BOT BOTTOM OF DECK BTM BOTTOM BR BACKER ROD BRG BRIDGING BUR BUILT-UP ROOFING BW BOTH WAYS	C	C COURSE CAB CABINET CEM CEMENT OR CEMENTITIOUS CG CORNER GUARD CIP CAST-IN-PLACE CIR CIRCLE CJ CONTROL JOINT CLG CEILING CM CENTIMETER CMU CONCRETE MASONRY UNIT COL COLUMN CONC CONCRETE CONS CONSTRUCTION CONT CONTINUOUS CORR CORRIDOR CPT CARPET CSK COUNTERSINK CT CERAMIC TILE	D	DD DEPTH OR DEEP DEV DESIGN DEVELOPMENT DBL DOUBLE DEG DEGREE DEM DEMOLITION DTL DETAIL DF DRINKING FOUNTAIN DIA DIAMETER DIM DIMENSION DN DOWN DP DAMPPROOFING DR DOOR DS DOWNSPOUT DTL DETAIL DW DISHWASHER DWG DRAWING DWR DRAWER	E	EA EAST EA EACH EHB ELECTRIC HAIR BLOWER EHD ELECTRIC HAND DRYER EIFS EXTERIOR INSULATING FINISH SYSTEM EJ EXPANSION JOINT EL ELEVATION (GRADE) ELEC ELECTRICAL EQ EQUAL EQUIP EQUIPMENT ETS EXPOSED TO STRUCTURE EW EACH WAY EWC ELECTRIC WATER COOLER EXP EXPANSION OR EXPOSED EXIST EXISTING EXT EXTERIOR EXTD EXTRUDED	F	FD FLOOR DRAIN FE FIRE EXTINGUISHER FEC FIRE EXTINGUISHER CABINET FEX FIRE EXTINGUISHER (NO CABINET) FFA FURNITURE, FIXTURES & ACCESSORIES FFE FURNITURE, FIXTURES & EQUIPMENT FF FINISHED FLOOR FHC FIRE HOSE CABINET FN FINISH FLR FLOOR FLUOR FLUORESCENT FP FIREPROOFING FR FIRE RETARDANT/ FIRE RESISTIVE FRP FIBERGLASS REINFORCED POLYMER FT FOOT/ FEET FTG FOOTING FURN FURNITURE FV FIELD VERIFY FWC FABRIC WALL COVERING FPHB FREEZE-PROOF HOSE BIBB	G	GA GAUGE GALV GALVANIZED GB GRAB BAR GFRC GLASS FIBER REINFORCED CONCRETE GFRG GLASS FIBER REINFORCED GYPSUM GL GLASS GND GROUND GR GRADE GYP GYPSUM GYP BD GYPSUM BOARD	H	H HIGH HB HOSE BIBB HC HOLLOW CORE HD HOLD HDB HARDBOARD HCTL HANDICAPPED ACCESSIBLE TOILET HDR HEADER HDW HARDWARE HWD HARDWOOD HM HOLLOW METAL HOR HORIZONTAL HPL HIGH PRESSURE LAMINATE HR HOUR HT HEIGHT HVAC HEATING, VENTILATION & AIR CONDITIONING	I	ID INSIDE DIAMETER IN INCH INCN INCANDESCENT INSUL INSULATION INT INTERIOR ISBU INTERMODEL STEEL BUILDING UNIT	J	JB JUNCTION BOX JT JOINT	K	KD KNOCK DOWN KO KNOCKOUT	L	L LONG LAM LAMINATED LAV LAVATORY LB LAG BOLT LF LINEAR BOLT OR LINEAR FEET LLH LONG LEG HORIZONTAL LLV LONG LEG VERTICAL LT LIGHT OR LIGHTING	M	M METER MAC MACHINE MAS MASONRY MATL MATERIAL MAX MAXIMUM MBH MOP AND BROOM HOLDER MBR MODIFIED BITUMEN ROOFING MC MEDICINE CABINET MEC MECHANICAL MEM MEMBRANE MFR MANUFACTURER MH MANHOLE MIN MINIMUM MIR-F MIRROR-FRAMED EDGE MIR-G MIRROR-GLASS EDGE MLD MOULDING MM MILLIMETER MO MASONRY OPENING MS MOP SINK MTD MOUNTED MTG MOUNTING MTL METAL	N	N NORTH NCOM NONCOMBUSTIBLE NIC NOT IN CONTRACT NOM NOMINAL NPS NOMINAL PIPE NTS NOT TO SCALE	O	OC ON CENTER ODI OUTSIDE DIAMETER OFDI OWNER FURNISHED/ CONTRACTOR INSTALLED OFD OVERFLOW DRAIN OFDI OWNER FURNISHED/ OWNER INSTALLED OH OPPOSITE HAND OR OVERHEAD OPG OPENING OPP OPPOSITE OPT OPTION OR OPTIONAL	P	PC PRECAST PCEM PORTLAND CEMENT PA PUBLIC ADDRESS SYSTEM PCF POUNDS PER CUBIC FOOT PL P.LAM PLATE PLASTIC LAMINATE PLTR PLASTER PLBG PLUMBING PLF POUNDS PER LINEAR FOOT PMR PROTECTED MEMBRANE ROOFING PNL PANEL PNT PAINT OR PAINTED POL POLISHED PR PAIR PSF POUNDS PER SQUARE FOOT PSI POUNDS PER SQUARE INCH PT POINT PTD PAPER TOWEL DISPENSER PTDWR PAPER TOWEL DISPENSER/ WASTE RECEPTACLE PTM PATCH TO MATCH PTN PARTITION PVC POLYVINYL CHLORIDE PVMT PAVEMENT PWD PLYWOOD	Q	QT QUARRY TILE QTR QUARTER QTY QUANTITY	R	RA RADIUS OR RISER RA RETURN AIR RCP REFLECTED CEILING PLAN RD ROOF DRAIN REF REFER OR REFERENCE REFL REFLECTED REG REGISTER REIN REINFORCEMENT REQ REQUIRED RES RESILIENT REV REVERSE RH ROBE HOOK RM ROOM ROU ROUGH OPENING ROW RIGHT-OF-WAY RSF RESILIENT SHEET FLOORING	S	S SOUTH SA SUPPLY AIR SAN SANITARY SB SPLASH BLOCK SC SOLID CORE OR SHOWER CURTAIN SCHD SCHEDULE OR SCHEDULED SD SOAP DISPENSER SECT SECTION SF SQUARE FOOT OR SQUARE FEET SFP SPRAYED FIREPROOFING SH SPRINKLER HEAD SHT SHEET SHTG SHEATHING SIM SIMILAR SKLT SKYLIGHT SND SANITARY NAPKIN DISPOSAL SNV SANITARY NAPKIN VENDOR SP STANDPIPE SPEC SPECIFIED OR SPECIFICATIONS SPR SINGLE PLY ROOFING SQ SQUARE SR SHOWER ROD SR/SR SHOWER ROD/ SHOWER CURTAIN SS STAINLESS STEEL ST SOAP TRAY STA STATION STC SOUND TRANSMISSION CLASS STD STANDARD STL STEEL STOR STORAGE STRU STRUCTURE OR STRUCTURAL STRP SUSPENDED OR SUSPENSION SYM SYMBOL SYN SYNTHETIC SYS SYSTEM	T	T TREAD OR TOP TB TOWEL BAR TBL TOP OF BRICK LEDGE TBB TEST AND BALANCE TC TOP OF CURB TD TRENCH DRAIN TEL TELEPHONE TERR TERRAZZO T&G TONGUE & GROOVE THK THICK OR THICKNESS THRU THROUGH TLT TOILET TOC TOP OF CONCRETE TOD TOP OF DECK TOF TOP OF FOOTING TOI TOP OF INSULATION TOJ TOP OF JOIST TOL TOLERANCE TOP TOP OF PARAPET TOS TOP OF STEEL TOW TOP OF WALL TPH TOILET PAPER HOLDER TR TELEPHONE RECEPTACLE TS TOP OF SLAB TTB TELEPHONE TERMINAL BOARD TV TELEVISION TYP TYPICAL	U	UCL UNDER CABINET LIGHT ULAY UNDERLAYMENT UNO UNLESS NOTED OTHERWISE UR URINAL	V	VB VAPOR BARRIER VCT VINYL COMPOSITION TILE VERT VERTICAL VIF VERIFY IN FIELD VP VENT PIPE VS VENT SHAFT VT VINYL TILE VWC VINYL WALLCOVERING	W	W WEST OR WIDE OR WIDTH W WITH WB WIND BRACE OR BRACING WC WATER CLOSET WCOT WAINSCOT WD WOOD WDO WINDOW WH WEHPHOLE WIO WINDOW OPENING W/O WITHOUT WP WATERPROOFING WR WASTE RECEPTACLE WRW WATER RESISTIVE OR RESISTANT WS WEATHERSTRIPPING WT WEIGHT WWF WELDED WIRE FABRIC	Y	YD YARD
----------	---	----------	--	----------	--	----------	--	----------	--	----------	---	----------	---	----------	---	----------	---	----------	-----------------------------	----------	------------------------------	----------	---	----------	--	----------	--	----------	--	----------	--	----------	---	----------	--	----------	---	----------	---	----------	---	----------	--	----------	---	----------	---------

REVISION LEGEND

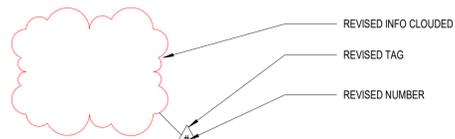

GENERAL NOTES

1. THE GENERAL CONDITIONS OF THE CONTRACT FOR CONSTRUCTION ARE AVAILABLE FROM THE AMERICAN INSTITUTE OF ROXBOX CONTAINERS (AIA A-201), MOST CURRENT EDITION, SHALL APPLY TO THE WORK OF THIS PROJECT EXCEPT AS SPECIFICALLY MODIFIED BELOW AND/OR BY THE AGREEMENT BETWEEN OWNER AND CONSTRUCTION MANAGER/CONTRACTOR.
2. IN THESE NOTES, THE "SITE GENERAL CONTRACTOR" REFERS TO THE GENERAL CONTRACTOR WHO WILL BE COMPLETING THE SITEWORK FOR THE SHIPPING CONTAINERS OUTSIDE OF THE SCOPE OF ROXBOX CONTAINERS.
3. IN THESE NOTES, THE "SHELL PROJECT" REFERS TO PREFABRICATED SHIPPING CONTAINER AND ITS STRUCTURAL REINFORCEMENT ONLY. IF THE PROJECT IS A "SHELL PROJECT", ROXBOX CONTAINERS WILL NOT BE RESPONSIBLE FOR THE DESIGN, IMPLEMENTATION, OR MEANS & METHODS OF THE CONSTRUCTION OUTSIDE OF THE PREFABRICATED SHIPPING CONTAINER AND ITS STRUCTURAL REINFORCEMENT, UNLESS NOTED OTHERWISE.
4. DO NOT SCALE THE DRAWINGS FOR CONSTRUCTION PURPOSES. IN THE EVENT NECESSARY DIMENSION(S) ARE NOT PROVIDED CONTACT THE ROXBOX CONTAINERS FOR CLARIFICATION.
5. GENERAL NOTES ARE COMPREHENSIVE FOR THE PROJECT UNLESS SPECIFICALLY NOTED OTHERWISE ELSEWHERE IN THE CONTRACT DOCUMENTS.
6. THE CONTRACT DOCUMENTS INCLUDING BUT NOT LIMITED TO DRAWINGS, NOTES, AND THE PROJECT MANUAL ARE COMPLEMENTARY. WHAT IS CALLED FOR BY ONE WILL BE BINDING AS IF CALLED FOR BY ALL. WORK SHOWN OR REFERRED TO ON ANY SHEET SHALL BE PROVIDED AS THOUGH SHOWN ON ALL.
7. DETAILS FOR ALL CONDITIONS ARE NOT INCLUDED. INSTRUCTIONS PROVIDED INDICATE THE INTENT FOR OTHER CONDITIONS RESEMBLING THOSE SHOWN. IF CONDITIONS OCCUR THAT REQUIRE CLARIFICATION REQUEST DIRECTION FROM ROXBOX CONTAINERS A MINIMUM OF TEN (10) WORKING DAYS PRIOR TO SUBMISSION OF BID OR AS DIRECTED BY THE BID DOCUMENTS OTHERWISE COSTS FOR ADAPTATION TO SIMILAR CONDITIONS SHALL BE CONSIDERED INCLUDED IN THE COST OF THE WORK.
8. COORDINATE AND SCHEDULE ALL SUBCONTRACTORS, CRAFTSMEN, AND TRADESMAN REQUIRED TO COMPLETE THE PROJECT. SUBCONTRACTORS ARE TO RECEIVE A COMPLETE SET OF DRAWINGS. THE CONSTRUCTION MANAGER/SITE GENERAL CONTRACTOR SHALL ASSUME FULL RESPONSIBILITY FOR COORDINATION OF THE WORK.
9. INSURANCE REQUIREMENTS FOR THE PROJECT SHALL BE AS DIRECTED BY THE OWNER OR SITE GENERAL CONTRACTOR.
10. ALL PENETRATIONS (PIPING, CONDUIT, DUCTWORK, ETC.) THROUGH THE ROOF DECK, FLOORS, PARTITIONS, AND WALLS SHALL BE COMPLETELY SEALED. WHERE PENETRATING FIRE RATED ASSEMBLIES PROVIDE APPROVED U.L. SYSTEMS CONSISTENT WITH THE RATING OF THE SYSTEM PENETRATED.
11. MODIFICATIONS TO THE WORK SHALL BE ISSUED IN WRITING BY THE OWNER. PRIOR TO PROCEEDING WITH WORK THAT WILL CHANGE THE CONTRACT AMOUNT PROVIDE IN WRITING A SCHEDULE OF VALUES FOR LABOR, MATERIALS, OVERHEAD AND PROFIT FOR REVIEW. REFERENCE THE DOCUMENT DIRECTING THE MODIFICATION.
12. ALL THE EQUIPMENT IS SUPPLIED BY OTHERS UNLESS NOTED OTHERWISE. IF THIS IS A SHELL PROJECT, VERIFY THE SIZE, ELECTRICAL, PLUMBING, LOCATION, AND CHARACTERISTICS PRIOR TO THE START OF WORK. ROXBOX CONTAINERS IS NOT RESPONSIBLE FOR THE FURNISHING, DESIGNING, OR INSTALLING EQUIPMENT UNLESS NOTED OTHERWISE. ALL EQUIPMENT SHOWN IN THE DRAWINGS IS FOR COORDINATION AND REFERENCE PURPOSES ONLY. THE SITE GENERAL CONTRACTOR AND OWNER TAKES FULL RESPONSIBILITY FOR ALL OF THE EQUIPMENT SHOWN IN THE DRAWINGS INCLUDING TYPE, MODEL, SIZE, LOCATION, INSTALLATION, AND ALL ASSOCIATED CODE REQUIREMENTS.
13. ALL WORK NOTED "BY OWNER", "BY TENANT", OR "NOT IN CONTRACT" IS TO BE ACCOMPLISHED BY ANOTHER CONTRACTOR AND IS NOT A PART OF THIS AGREEMENT EXCEPT THAT THE SITE GENERAL CONTRACTOR SHALL COORDINATE WORK BY OTHERS WITH HIS OPERATIONS.
14. MANUFACTURER'S RECOMMENDED DETAILS FOR INSTALLATION OF THEIR RESPECTIVE SYSTEMS ARE INCLUDED HEREIN BY INFERENCE. PRIOR TO THE START OF CONSTRUCTION, OBTAIN FROM THE MANUFACTURER ALL PERTINENT DETAILS AND INSTRUCTIONS REQUIRED FOR THE INSTALLATION OF THEIR SYSTEMS AND SUBMIT IN ACCORDANCE WITH THE CONTRACT DOCUMENTS. FOLLOW MANUFACTURERS RECOMMENDATIONS FOR HANDLING AND INSTALLATION. IF DISCREPANCIES EXIST BETWEEN CONTRACT DOCUMENTS AND MANUFACTURER'S INSTRUCTION NOTIFY ROXBOX CONTAINERS.
15. ALL CONCEALED WOOD MATERIALS FOR BLOCKING, SUBSTRATES, ETC. ARE TO BE FIRE RETARDANT TREATED.
16. WHERE AUTOMATIC FIRE SPRINKLER SYSTEMS ARE INSTALLED MAINTAIN FUNCTIONALITY AT ALL TIMES.
17. WHERE CONTACT BETWEEN DISSIMILAR METALS MAY OCCUR, PROVIDE DIELECTRIC ISOLATION.
18. SCHEDULING: THE SITE CONTRACTOR SHALL INCLUDE AS PART OF THE WORK SPECIAL TRIPS OR ACTIVITIES FOR INSTALLATION OF INCREMENTAL ITEMS OF WORK THAT MAY FALL OUTSIDE OPTIMAL SEQUENCING WHERE SUCH SEQUENCING WILL RESULT IN THE BEST RESULTS AND THE HIGHEST QUALITY OF WORK.
19. USE OF SEALANTS: DO NOT RELY ON SEALANTS AS THE SOLE BARRIER AGAINST WEATHER. INSTALL SEALANTS AS A BACKUP TO THE PRIMARY WATERPROOFING SYSTEMS AND FOR AESTHETIC TREATMENT ONLY.
20. REQUIRED FIRE RATINGS: FIRE RATINGS FOR THE BUILDING COMPONENTS MAY EXCEED MINIMUM CODE REQUIREMENTS. INSTALL THE HIGHER RATED SYSTEMS WHERE DISCREPANCIES EXIST.
21. ALL DIMENSIONS SHALL BE VERIFIED BY THE SITE GENERAL CONTRACTOR AND ANY DISCREPANCIES SHALL BE PROMPTLY REPORTED TO ROXBOX CONTAINERS. ALL DIMENSIONS ARE FROM THE FACE OF STRUCTURAL STUD, UNLESS NOTED OTHERWISE.
22. BY NECESSITY, ITEMS OF WORK INDICATED HEREIN ARE SHOWN DIAGRAMMATICALLY. IF THIS IS A SHELL PROJECT, IT SHALL BE THE RESPONSIBILITY OF THE SITE GENERAL CONTRACTOR TO INSTALL ALL WORK INDICATED AND IMPLIED IN THE CONTRACT DOCUMENTS IN CONFORMANCE TO ALL APPLICABLE LOCAL, STATE, AND FEDERAL BUILDING CODES, ORDINANCES, ETC.
23. COORDINATE BUILDING CONDITIONS, INCLUDING SIZE OF DOORWAYS, WINDOW OPENINGS, ETC. PRIOR TO DELIVERY OF MATERIALS OR EQUIPMENT.
24. THE DRAWINGS AND SPECIFICATIONS ARE ABBREVIATED IN NATURE WITH RESPECT TO EXISTING BASE BUILDING CONSTRUCTION. COORDINATE EXISTING CONDITIONS WITH THESE PROJECT DRAWINGS FOR COMPLETE AND FINISHED NEW CONSTRUCTION.
25. BUILDING RULES AND REGULATIONS DO NOT SUPERCEDE LAWS, CODES, OR ORDINANCES. BUILDING RULES AND REGULATIONS RELATE TO PERFORMANCE AND CONDUCT WITHIN THE BUILDING AND/OR SITE.
26. PROVIDE AND INSTALL THE WORK INCLUDING SYSTEMS COMPLETE AND IN WORKING ORDER UNLESS NOTED OTHERWISE.
27. EVERYTHING OUTSIDE OF EACH SHIPPING CONTAINERS ENVELOPE (4 WALLS, ROOF, FLOOR) IS OUTSIDE THE SCOPE OF THIS CONTRACT UNLESS NOTED OTHERWISE. THESE CONTRACT DOCUMENTS REPRESENT THE DESIGN MODIFICATION OF AN EXISTING SHIPPING CONTAINER. CODE COMPLIANT SITE PLAN, SITE ZONING, CIVIL ENGINEERING, AND ALL OTHER SITE ELEMENTS ARE BY OTHERS UNLESS NOTED OTHERWISE.
28. FIRE EXTINGUISHERS TO BE LOCATED PER LOCAL FIRE INSPECTOR
29. ALL INFORMATION ABOUT NEW CONSTRUCTION, SOIL CONDITIONS, UTILITIES, AND ALL OTHER REQUIRED SITE INFORMATION TO BE PROVIDED BY OWNER. ROXBOX CONTAINERS IS NOT RESPONSIBLE FOR ANY ERRORS RESULTING FROM INCORRECT INFORMATION REGARDING THESE CONDITIONS.
30. GRIDLINES IN DRAWINGS REPRESENT THE OUTSIDE MOST EXTENTS OF THE SHIPPING CONTAINER AND ARE FOR REPRESENTATION PURPOSES ONLY. ROXBOX TO VERIFY FINAL CONTAINER DIMENSIONS.

REVISION CLOUD SCHEDULE

INDEX OF DRAWINGS

Discipline	Sheet Number	Sheet Name	Sheet Issue Date
1. ARCHITECTURE	A000	COVER	11/24/2025
1. ARCHITECTURE	A001	INDEX, PROJECT DESCRIPTION, GENERAL NOTES, AND ABBREVIATIONS	11/24/2025
1. ARCHITECTURE	A003	SITE PLAN	11/24/2025
1. ARCHITECTURE	A101	FLOOR PLAN & DIMENSIONS PLAN	01/22/26
1. ARCHITECTURE	A102	ROOF PLANS & REFLECTED CEILING PLAN	11/24/2025
1. ARCHITECTURE	A201	EXTERIOR ELEVATIONS & BUILDING SECTIONS	11/24/2025
1. ARCHITECTURE	A501	ENLARGED RESTROOM PLAN & INTERIOR ELEVATIONS	11/24/2025
1. ARCHITECTURE	A601	DOOR & WINDOW SCHEDULES	11/24/2025
Grand total: 8			

PROJECT SCOPE OF WORK

- CONTAINER TYPE:**
- (1) SHIPPING CONTAINER 20' HC NEWONE TRIP ESR CONTAINER
- INTERIOR:**
- WHITE PVC WALLS/CEILING, PAINTED FLOOR FINISH (GRAY), RUBBER BASE (GRAY)
 - SPRAY FOAM INSULATION - R-21.6 (3" OF FOAM) (NON INTERIOR WALLS)
 - 2X4 INTERIOR WOOD STUD WALL (BATT INSULATION FOR DEMISING WALLS) WHITE PVC FINISH
- EXTERIOR:**
- STANDARD PAINT COLOR: BLACK, WHITE, CHARCOAL, GREEN, BLUE, TAN, RED (MUST BE SAME AS INTERIOR)
 - CANE DETECTION PROTECTION UNDER CONDENSER UNIT
- OPENINGS:**
- (3) STANDARD 36" X 80" PAINTED HOLLOW METAL DOOR WITH LOCKING LEVERS, WIND CHAIN, DOOR SWEEP, THRESHOLD AND DRIP EDGE, HSS STEEL REINFORCEMENT
- MECHANICAL:**
- (1) 30K MULTI-ZONE MINI SPLIT SYSTEM W/DISCONNECT SWITCH
 - (3) MINI SPLIT HEAD
 - (3) 4" DUCTED SIDE-WALL VENTS
 - (3) LOW PROFILE CEILING EXHAUST FAN/SLIGHT COMBO
- ELECTRICAL:**
- 100 AMP ELECTRICAL PANEL
 - (3) LIGHT SWITCHES W/FAN CONTROL
 - (1) GFCI EXTERIOR DUPLEX OUTLET FOR MINI SPLIT
 - (4) EXTERIOR JBOXES
- PLUMBING:**
- (3) FLOOR MOUNTED FLUSH VALVE TOILET W/ISS FLUSH VALVE (BACK OUTLET)
 - (1) 9" WALL MOUNTED BATHROOM SINK W/TOILESS STAINLESS STEEL FAUCET
 - (2) 14" ADA WALL MOUNTED BATHROOM SINK W/TOILESS SS FAUCET
 - (4) WHITE ADA GRAB BARS W/BACKER BOARD (2 SETS)
- ACCESSORIES:**
- (3) WHITE PAPER TOWEL DISPENSERS
 - (3) WHITE 40OZ SOAP DISPENSERS
 - (3) 24"X36" WALL MOUNTED MIRROR W/SS FRAME
 - (3) WALL MOUNTED WHITE TOILET PAPER DISPENSERS

SIGNATURE & SEAL

NOT FOR CONSTRUCTION

DISCLAIMER: THIS DRAWING HAS NOT BEEN PUBLISHED BUT RATHER HAS BEEN PREPARED BY ROXBOX CONTAINERS FOR USE BY THE CLIENT NAMED IN THE TITLE BLOCK SOLELY IN RESPECT OF THE CONSTRUCTION, OPERATION AND MAINTENANCE OF THE FACILITY NAMED IN THE TITLE BLOCK AND SHALL NOT BE USED FOR ANY OTHER PURPOSES OR FURNISHED TO ANY OTHER PARTY WITHOUT THE EXPRESS CONSENT OF ROXBOX CONTAINERS.

No.	Description	Date

SHIVE HATTERY TELC

INDEX, PROJECT DESCRIPTION, GENERAL NOTES, AND ABBREVIATIONS

Project number	2548
Date	01.22.2026
Drawn by	JA
Checked by	ROXBOX

A001

Scale 12" = 1'-0"

MODEL #: 20 FT RESTROOM-2-2025

SHIVE HATTERY TELC
MULTI-CONTAINER SHELTER

SIGNATURE & SEAL

NOT FOR CONSTRUCTION

DISCLAIMER: THIS DRAWING HAS NOT BEEN PUBLISHED BUT RATHER HAS BEEN PREPARED BY ROXBOX CONTAINERS FOR USE BY THE CLIENT NAMED IN THE TITLE BLOCK SOLELY IN RESPECT OF THE CONSTRUCTION, OPERATION AND MAINTENANCE OF THE FACILITY NAMED IN THE TITLE BLOCK AND SHALL NOT BE USED FOR ANY OTHER PURPOSES OR FURNISHED TO ANY OTHER PARTY WITHOUT THE EXPRESS CONSENT OF ROXBOX CONTAINERS.

No.	Description	Date


SHIVE HATTERY TELC

SITE PLAN


Project number 2548
Date 01.22.2026
Drawn by JA
Checked by DS

A003


Scale As indicated

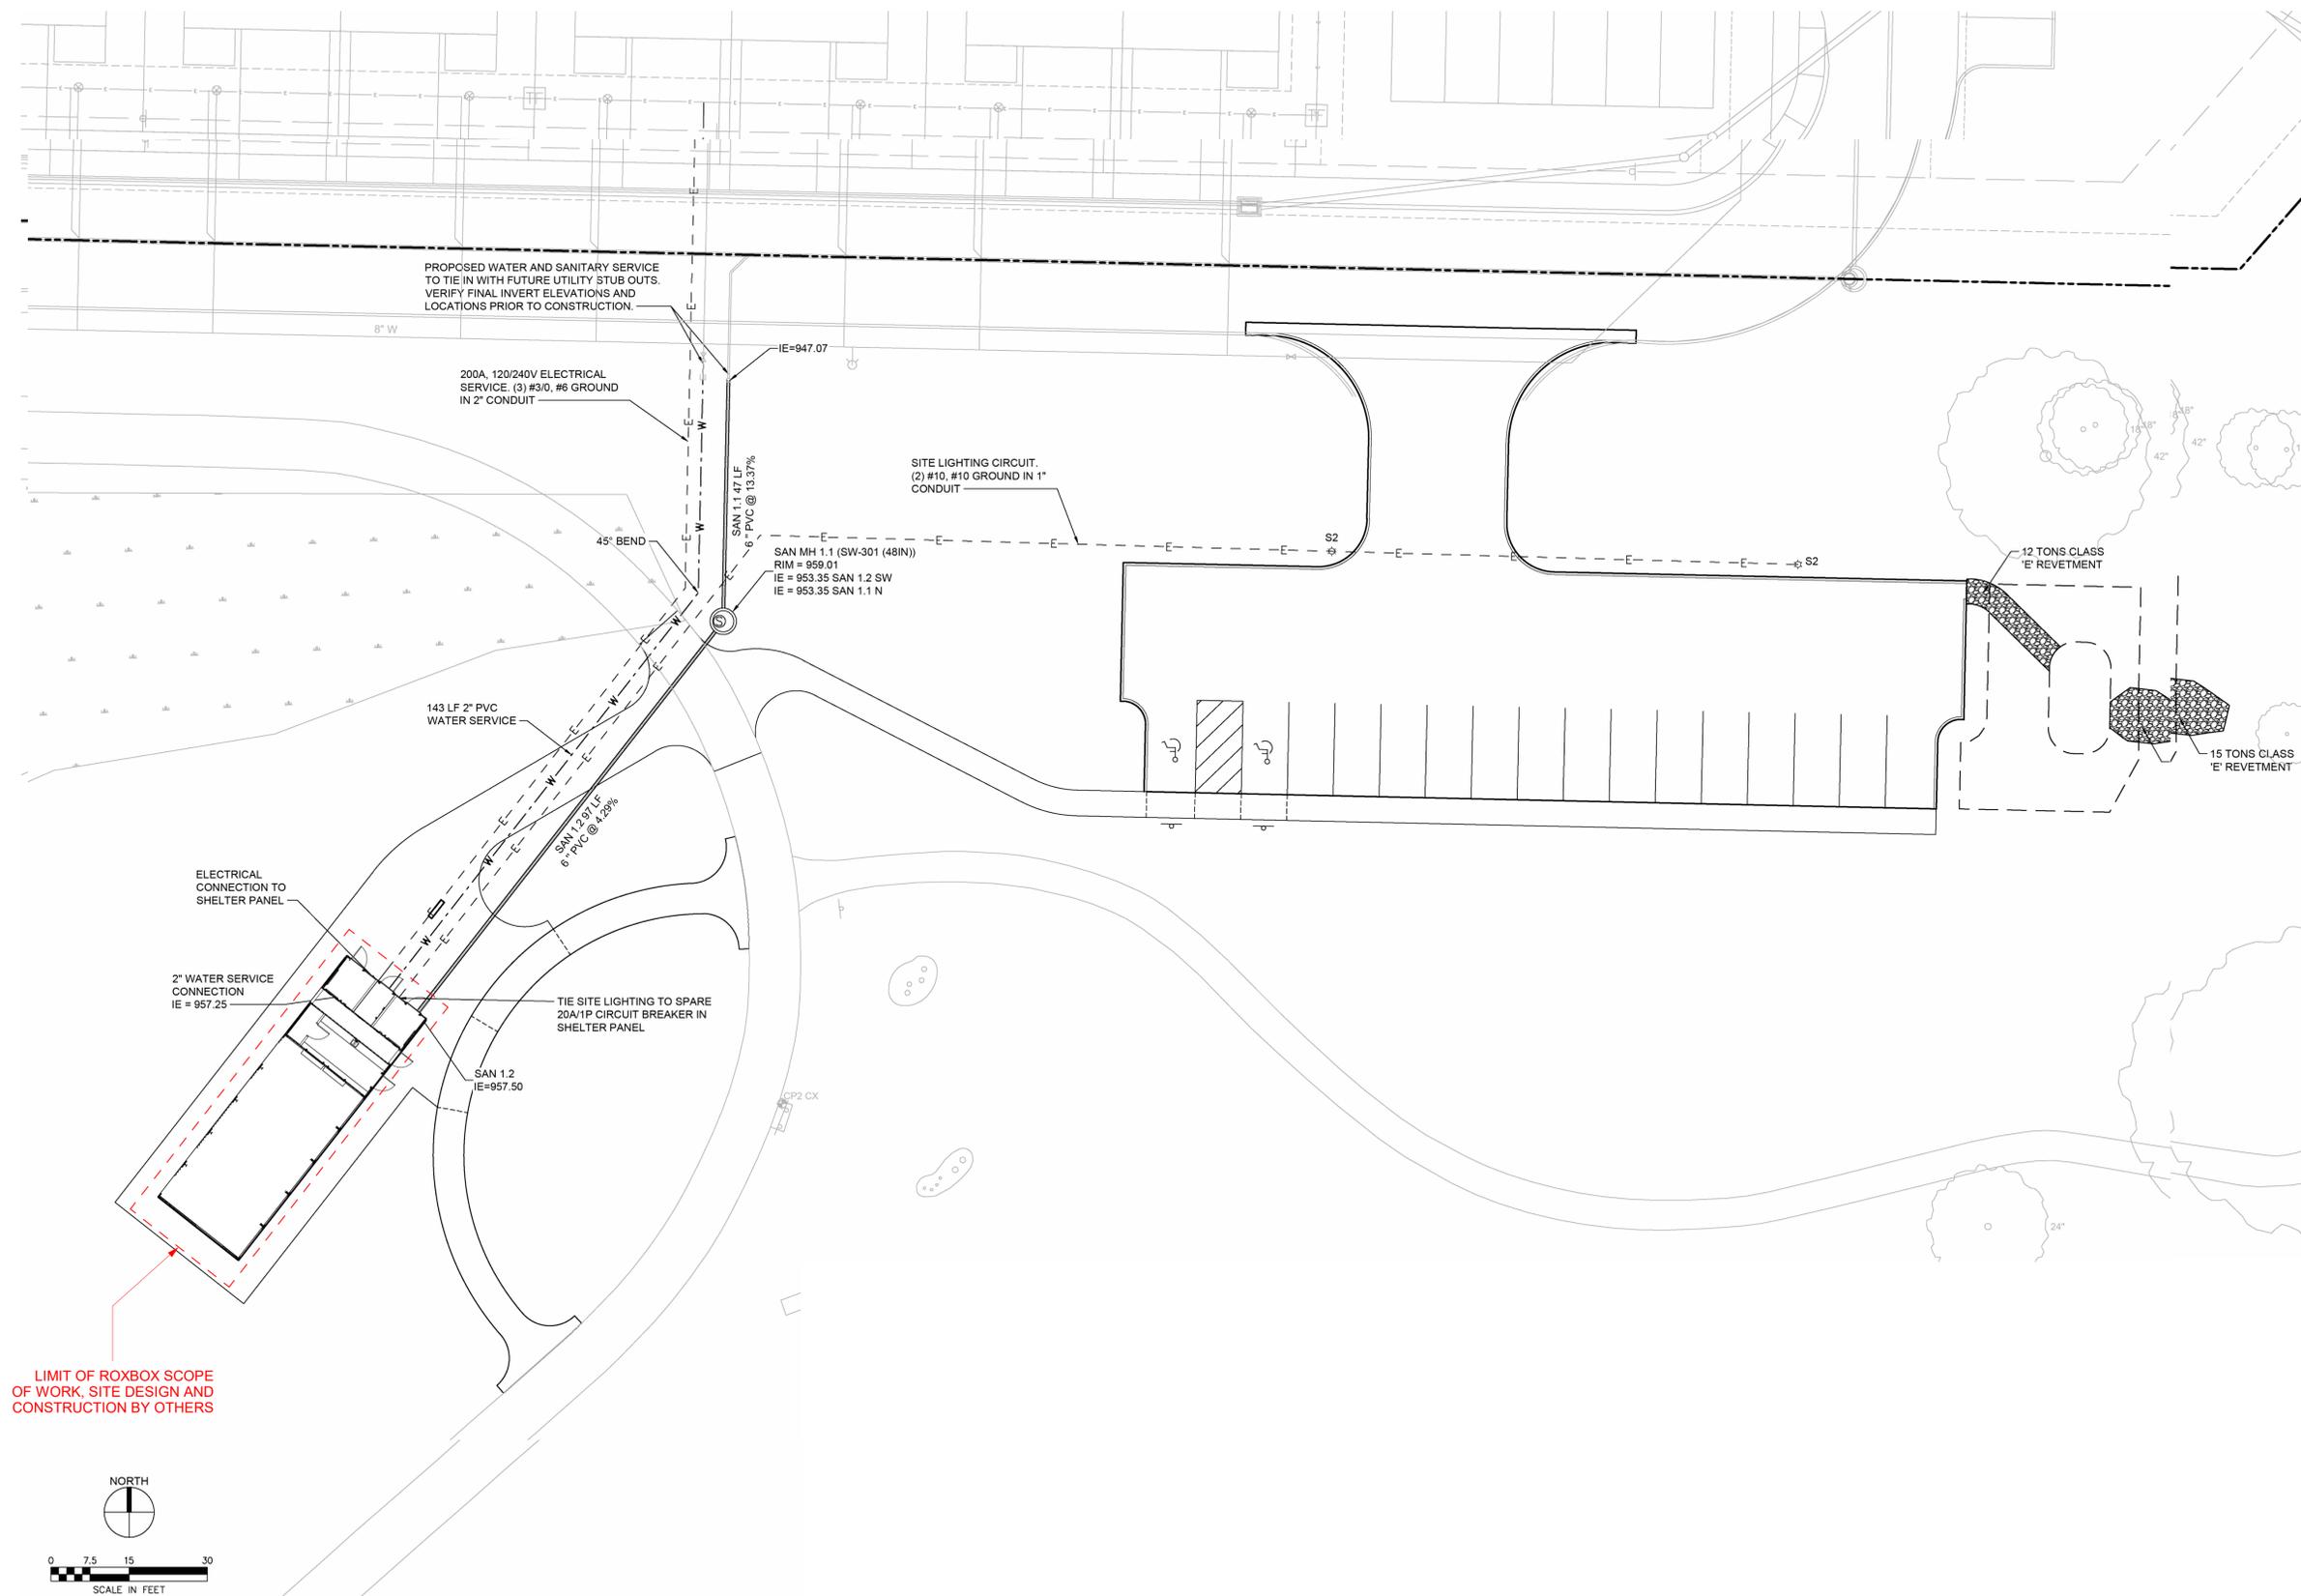


LIMIT OF ROXBOX SCOPE OF WORK. SITE DESIGN AND CONSTRUCTION BY OTHERS

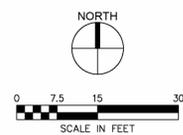

SITEPLAN
1" = 1'-0"

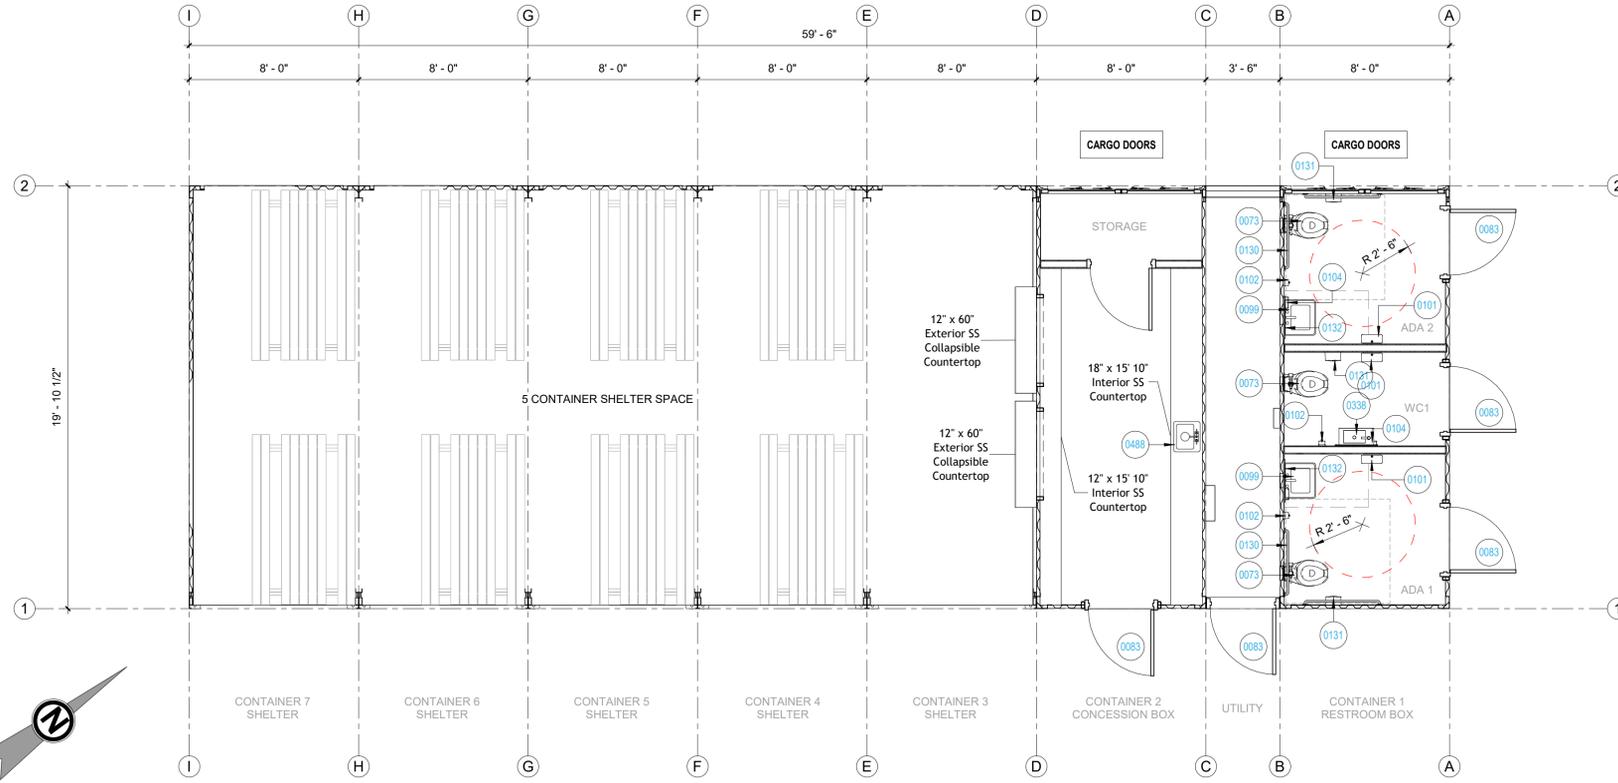

1 FLOOR PLAN - LEVEL 01
1/4" = 1'-0"

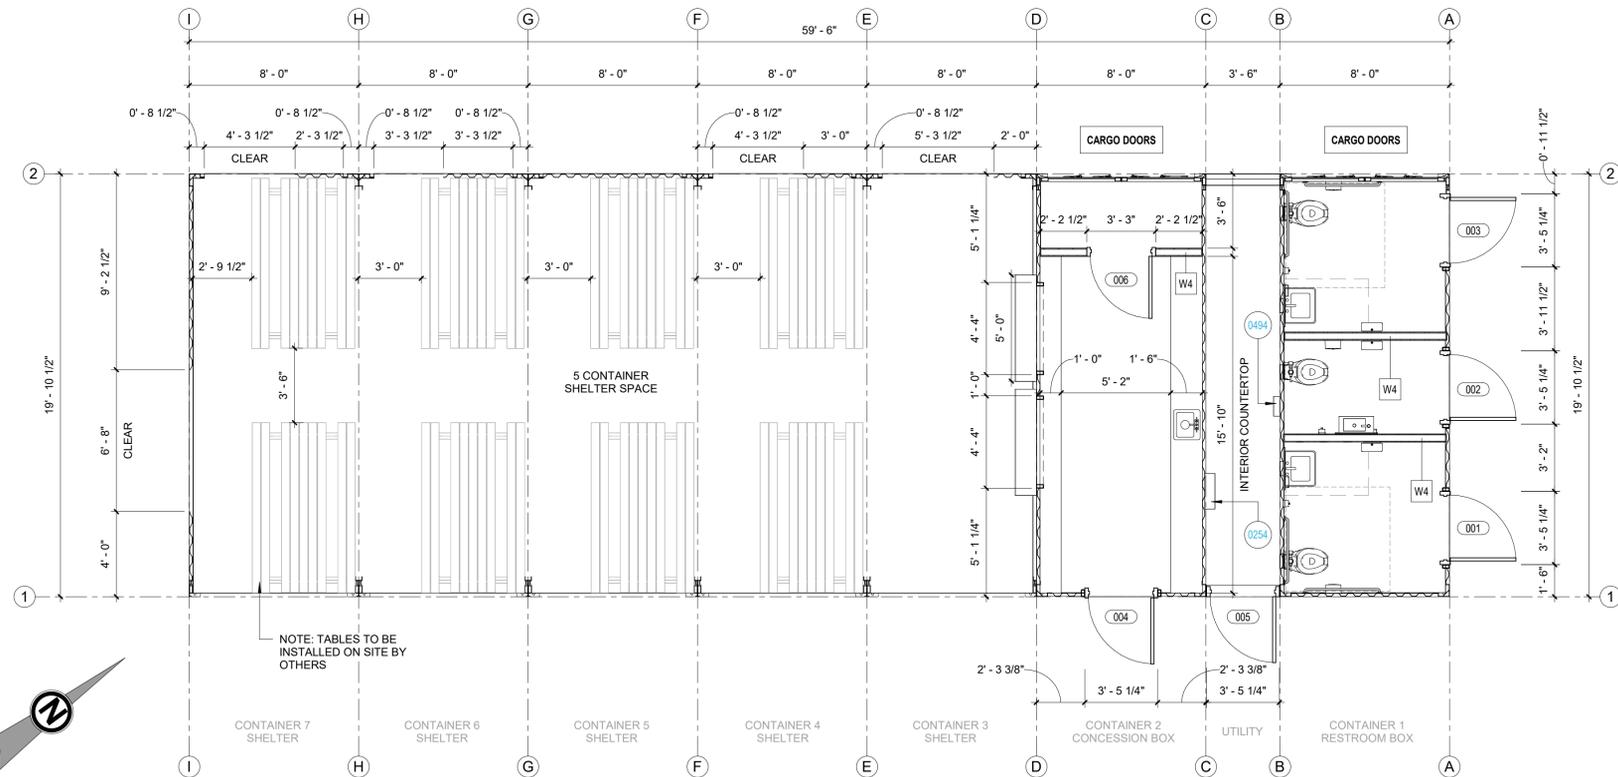

2 FLOOR PLAN - LEVEL 01
1/4" = 1'-0"

GENERAL NOTES

1. ALL UNMARKED PARTITIONS ARE TYPE W1.
2. KITCHEN EQUIPMENT SHOWN FOR REFERENCE ONLY AND IS TO BE FURNISHED & INSTALLED BY OTHERS.
3. FOR LIFE SAFETY PLANS, REFER TO A001 DRAWING.
4. REFER TO A2 SERIES DRAWINGS, EXTERIOR ELEVATIONS, A3 BUILDING AND WALL SECTIONS.
5. ALL PLAN DIMENSIONS ARE TAKEN TO THE GRIDLINE (OUTSIDE OF CONTAINER) AND TO THE OUTERMOST SURFACE OF THE WALL (INCLUDING TILE, STONE, PLASTER, ETC. EXCLUDING TRIM) UNLESS NOTED OTHERWISE.
6. INSTALL BLOCKING AS REQUIRED TO SUPPORT WALL MOUNTED DEVICES.
7. INTERIOR SUB FLOOR = 0'-7" ABOVE LEVEL 01 (ADJACENT SITE ELEVATION TBD)
8. REFER TO A601 SHEET SERIES FOR INTERIOR FINISH INFORMATION
9. THE MEP INFO SHOWN IS FOR REFERENCE ONLY. REFER TO MEP DRAWINGS FOR COMPLETE MECHANICAL, ELECTRICAL AND PLUMBING INFORMATION

KEYED NOTES

NUMBER	DESCRIPTION
0073	AMERICAN STD HURON TOILET BACK OUTLET - 1.6 GALLONS PER FLUSH ADA COMPLIANCE + WHITE SS TOILET SEAT + MANUAL FLUSH VALVE
0083	HM STEEL DOOR BY: TELL MANUFACTURING, RE: DOOR SCHEDULE
0099	COMMERCIAL WALL MOUNTED BATHROOM SINK BY KOHLER GREENWICH K-2031 W/TOUCHLESS SS FAUCET BY HD OR APPROVED EQUIV.
0101	WALL MOUNTED PAPER TOWEL DISPENSER MODEL: H-2532 OR SIMILAR
0102	WALL MOUNTED SOAP DISPENSER
0104	WALL MOUNTED WATER HEATER
0130	1.5' WHITE ADA GRAB BARS, 10-3801-36W
0131	10" JUMBO TOILET PAPER DISPENSER
0132	24" X 36" PLATE GLASS MIRROR W/ISS FRAME BY AMERICAN SPECIALTIES OR APPROVED EQUIV.
0254	100A WALL MOUNTED ELECTRICAL PANEL, RE: ELECTRICAL DRAWINGS
0338	CERAMIC WALL MOUNTED HAND SINK BY NAMEK'S OR APPROVED EQUIV.
0488	ONE COMPARTMENT DROP-IN SINK FOR HAND USE BY: ADVANCE TABCO MODEL:DH-1-35
0484	ELECTRICAL SUBPANEL, RE: ELECTRICAL DRAWINGS

FLOOR PLAN & RCP LEGEND


SYMBOL	DESCRIPTION
###	KEYED NOTES:
1t	PARTITION TAG REFER TO PARTITION SCHEDULE
2	BUILDING SECTION TAG WALL SECTION TAG
1 A-211	INTERIOR ELEVATION TAG
1 A201	EXTERIOR ELEVATION TAG
ROOM NAME 101	ROOM NAME ROOM NUMBER
1002	NEW DOOR WITH DOOR TAG REF DOOR SCHED
W1	WINDOW TAG REF WINDOW SCHED
A	STRUCTURAL GRID DESIGNATIONS
2 x 6	STRUCTURAL FRAMING TAG, RE: STRUCTURAL DRAWINGS
##-##	SPOT ELEVATION FINISHED CEILING (ABOVE SUBFLOOR ELEVATION)
FD	FLOOR DRAIN, RE: PLUMBING DRAWINGS
GFci	GFCI DUPLEX OUTLET, RE: ELECTRICAL DRAWINGS
WP	WEATHER PROOF OUTLET, RE: ELECTRICAL DRAWINGS
220V	220V OUTLET, RE: ELECTRICAL DRAWINGS
J	SURFACE MOUNTED JUNCTION BOX, RE: ELECTRICAL DRAWINGS
GAS	GAS CONNECTION, RE: PLUMBING DRAWINGS
SW	LIGHT SWITCH W/LIGHTING CONTROLS, RE: ELECTRICAL DRAWINGS
LFX	LIGHT FIXTURE TAG.
	SURFACE MOUNTED LIGHT FIXTURE, RE: ELECTRICAL DRAWINGS
	WALL MOUNTED EMERGENCY LIGHT & EXIT SIGN
	WALL MOUNTED MINI-SPLIT SYSTEM, RE: MECHANICAL DRAWINGS



12223 Farm to Market Rd 529,
Houston, TX 77041

SHIVE HATTERY TELC
MULTI-CONTAINER SHELTER

SIGNATURE & SEAL

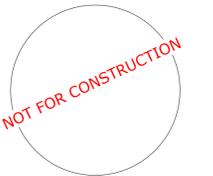

DISCLAIMER: THIS DRAWING HAS NOT BEEN PUBLISHED BUT RATHER HAS BEEN PREPARED BY ROXBOX CONTAINERS FOR USE BY THE CLIENT NAMED IN THE TITLE BLOCK SOLELY IN RESPECT OF THE CONSTRUCTION, OPERATION AND MAINTENANCE OF THE FACILITY NAMED IN THE TITLE BLOCK AND SHALL NOT BE USED FOR ANY OTHER PURPOSES OR FURNISHED TO ANY OTHER PARTY WITHOUT THE EXPRESS CONSENT OF ROXBOX CONTAINERS.

No.	Description	Date


SHIVE HATTERY TELC

FLOOR PLAN & DIMENSIONS PLAN

Project number 2548
Date 01.22.2026
Drawn by Author
Checked by Checker


A101

Scale As indicated

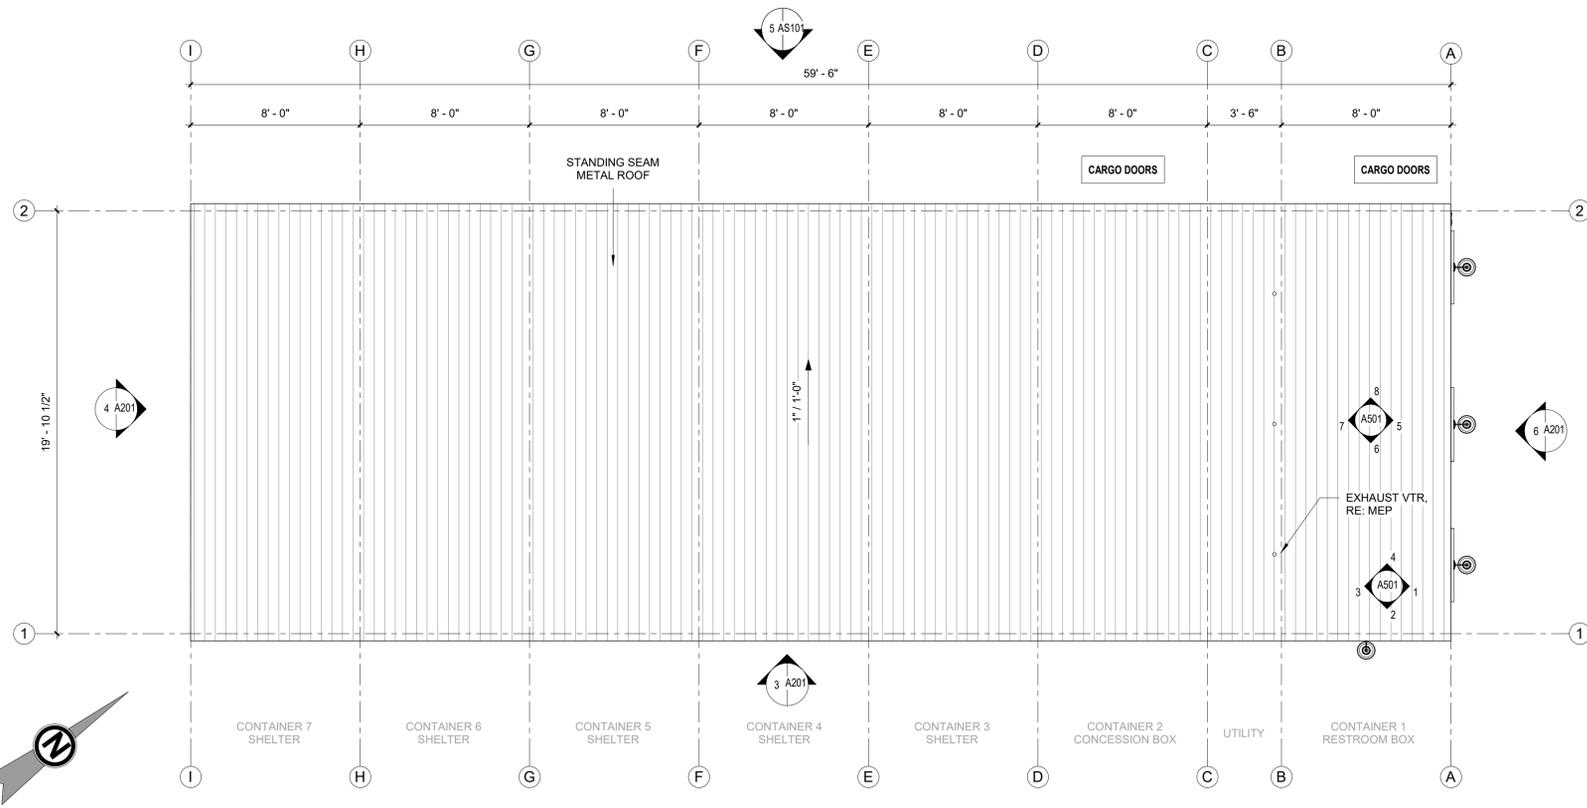

1 ROOF PLAN
1/4" = 1'-0"

NOTE: JBBOXES REQ'D AT MODULE MATE LINES FOR POWER & WIRING TERMINATIONS FOR EACH MODULE. TO BE CONNECTED ON SITE BY OTHERS, TYP

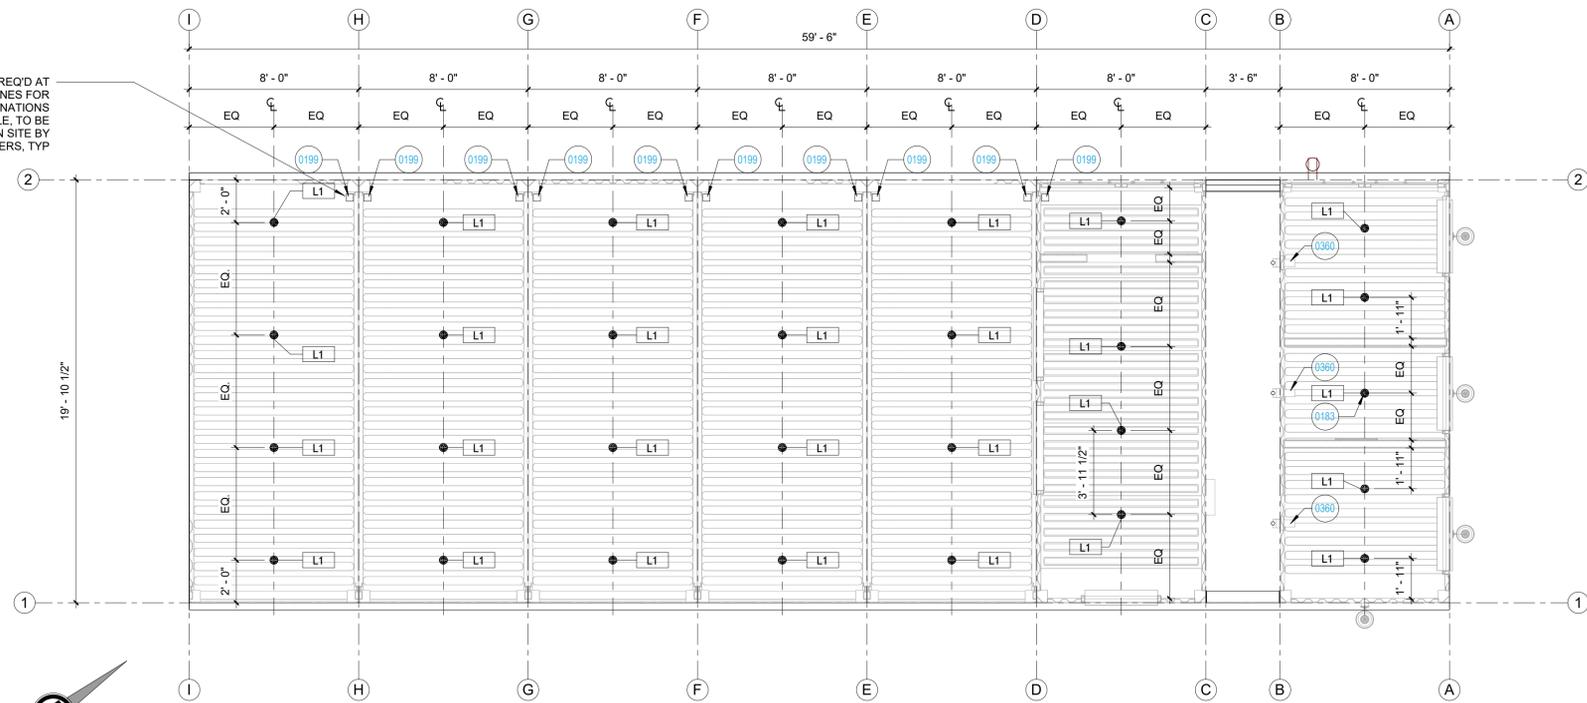

2 RCP - LEVEL 01
1/4" = 1'-0"

GENERAL NOTES

1. ALL UNMARKED PARTITIONS ARE TYPE W1.
2. KITCHEN EQUIPMENT SHOWN FOR REFERENCE ONLY AND IS TO BE FURNISHED & INSTALLED BY OTHERS.
3. FOR LIFE SAFETY PLANS, REFER TO A001 DRAWING.
4. REFER TO A2 SERIES DRAWINGS, EXTERIOR ELEVATIONS, A3 BUILDING AND WALL SECTIONS.
5. ALL PLAN DIMENSIONS ARE TAKEN TO THE GRIDLINE (OUTSIDE OF CONTAINER) AND TO THE OUTERMOST SURFACE OF THE WALL (INCLUDING TILE, STONE, PLASTER, ETC. EXCLUDING TRIM) UNLESS NOTED OTHERWISE.
6. INSTALL BLOCKING AS REQUIRED TO SUPPORT WALL MOUNTED DEVICES.
7. INTERIOR SUB FLOOR = 0'-7" ABOVE LEVEL 01 (ADJACENT SITE ELEVATION TBD)
8. REFER TO A601 SHEET SERIES FOR INTERIOR FINISH INFORMATION
9. THE MEP INFO SHOWN IS FOR REFERENCE ONLY. REFER TO MEP DRAWINGS FOR COMPLETE MECHANICAL, ELECTRICAL AND PLUMBING INFORMATION

KEYED NOTES

NUMBER	DESCRIPTION
0183	STANDARD CAGE LIGHT
0199	J-BOX, CEILING MOUNTED RE: ELECTRICAL DRAWINGS
0360	THROUGH THE WALL VENTILATION FAN WITH CONTROL

Lighting Fixture Schedule.

Type	Type	QTY
L1	CAGE LIGHT BY LITHONIA LIGHTING	29

FLOOR PLAN & RCP LEGEND

SYMBOL	DESCRIPTION
###	KEYED NOTES:
1t	PARTITION TAG REFER TO PARTITION SCHEDULE
2 A201	BUILDING SECTION TAG WALL SECTION TAG
1 A-211	INTERIOR ELEVATION TAG
1 A201	EXTERIOR ELEVATION TAG
ROOM NAME 101	ROOM NAME ROOM NUMBER
1002	NEW DOOR WITH DOOR TAG REF DOOR SCHED
W1	WINDOW TAG REF WINDOW SCHED
A	STRUCTURAL GRID DESIGNATIONS
2 x 6	STRUCTURAL FRAMING TAG, RE: STRUCTURAL DRAWINGS
##-##	SPOT ELEVATION FINISHED CEILING (ABOVE SUBFLOOR ELEVATION)
FD	FLOOR DRAIN, RE: PLUMBING DRAWINGS
GFCI	GFCI DUPLEX OUTLET, RE: ELECTRICAL DRAWINGS
WP	WEATHER PROOF OUTLET, RE: ELECTRICAL DRAWINGS
220V	220V OUTLET, RE: ELECTRICAL DRAWINGS
J	SURFACE MOUNTED JUNCTION BOX, RE: ELECTRICAL DRAWINGS
GAS	GAS CONNECTION, RE: PLUMBING DRAWINGS
SW	LIGHT SWITCH W/LIGHTING CONTROLS, RE: ELECTRICAL DRAWINGS
LW	LIGHT FIXTURE TAG.
	SURFACE MOUNTED LIGHT FIXTURE, RE: ELECTRICAL DRAWINGS
	WALL MOUNTED EMERGENCY LIGHT & EXIT SIGN
	WALL MOUNTED MINI-SPLIT SYSTEM, RE: MECHANICAL DRAWINGS



12223 Farm to Market Rd 529,
Houston, TX 77041

SHIVE HATTERY TELC
MULTI-CONTAINER SHELTER

SIGNATURE & SEAL

NOT FOR CONSTRUCTION

DISCLAIMER: THIS DRAWING HAS NOT BEEN PUBLISHED BUT RATHER HAS BEEN PREPARED BY ROXBOX CONTAINERS FOR USE BY THE CLIENT NAMED IN THE TITLE BLOCK SOLELY IN RESPECT OF THE CONSTRUCTION, OPERATION AND MAINTENANCE OF THE FACILITY NAMED IN THE TITLE BLOCK AND SHALL NOT BE USED FOR ANY OTHER PURPOSES OR FURNISHED TO ANY OTHER PARTY WITHOUT THE EXPRESS CONSENT OF ROXBOX CONTAINERS.

No.	Description	Date




SHIVE HATTERY TELC

ROOF PLANS & REFLECTED CEILING PLAN

Project number 2548
Date 01.22.2026
Drawn by JA
Checked by Checker

A102

Scale As indicated

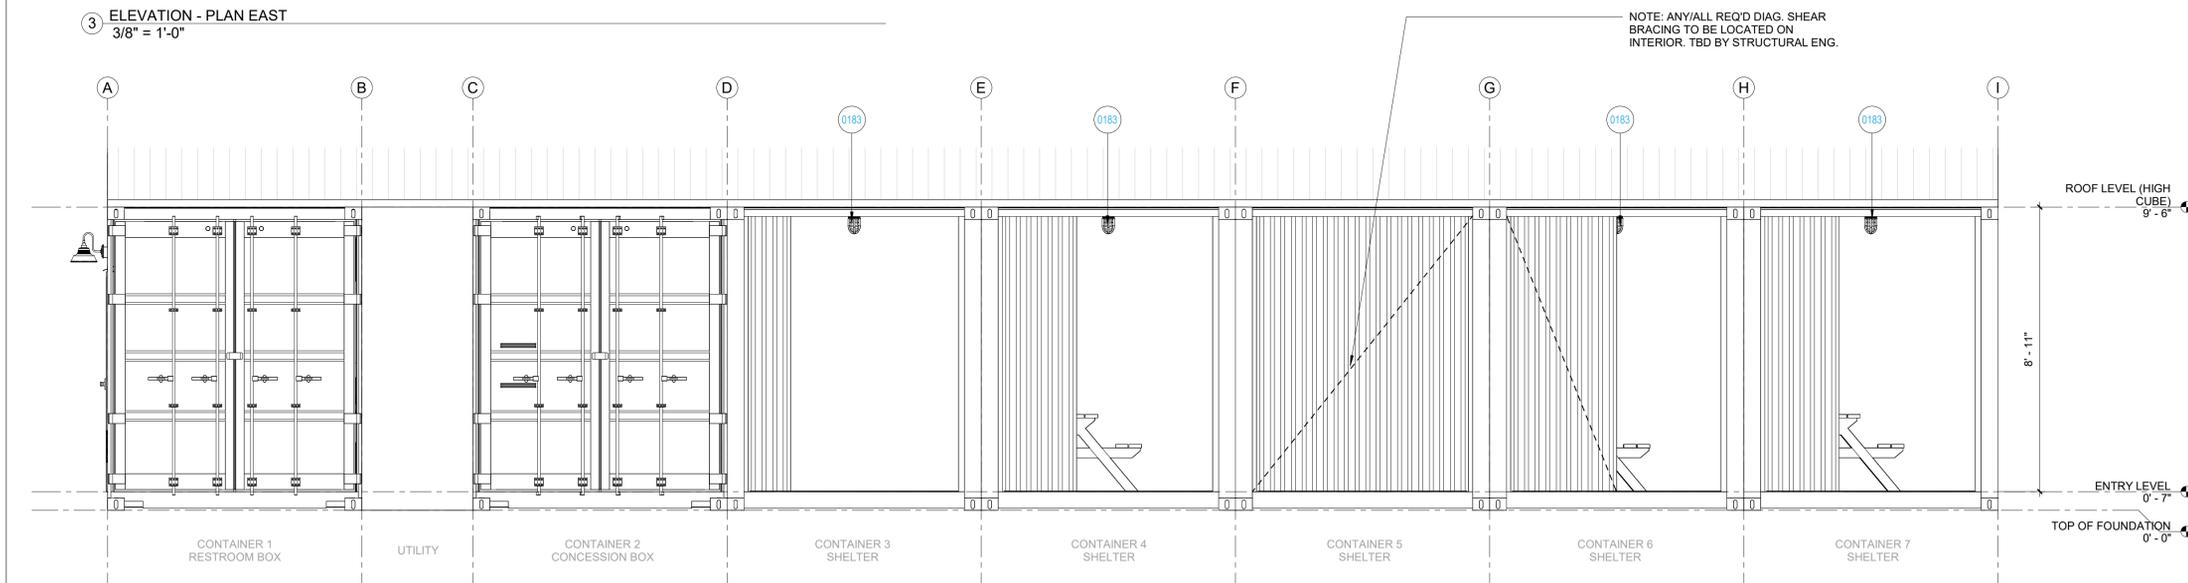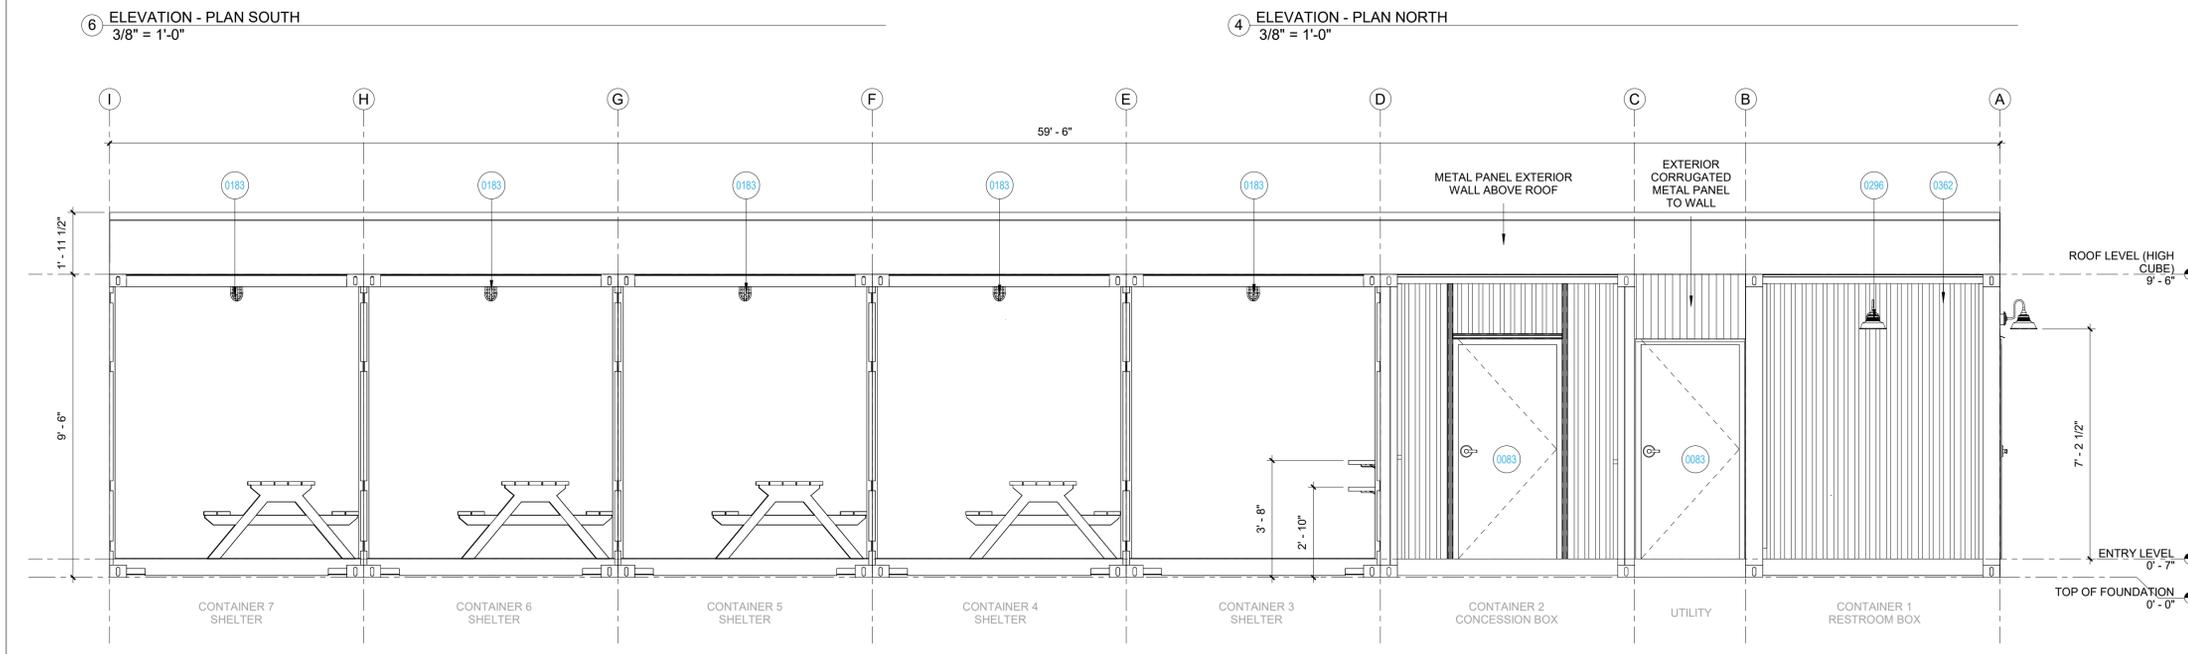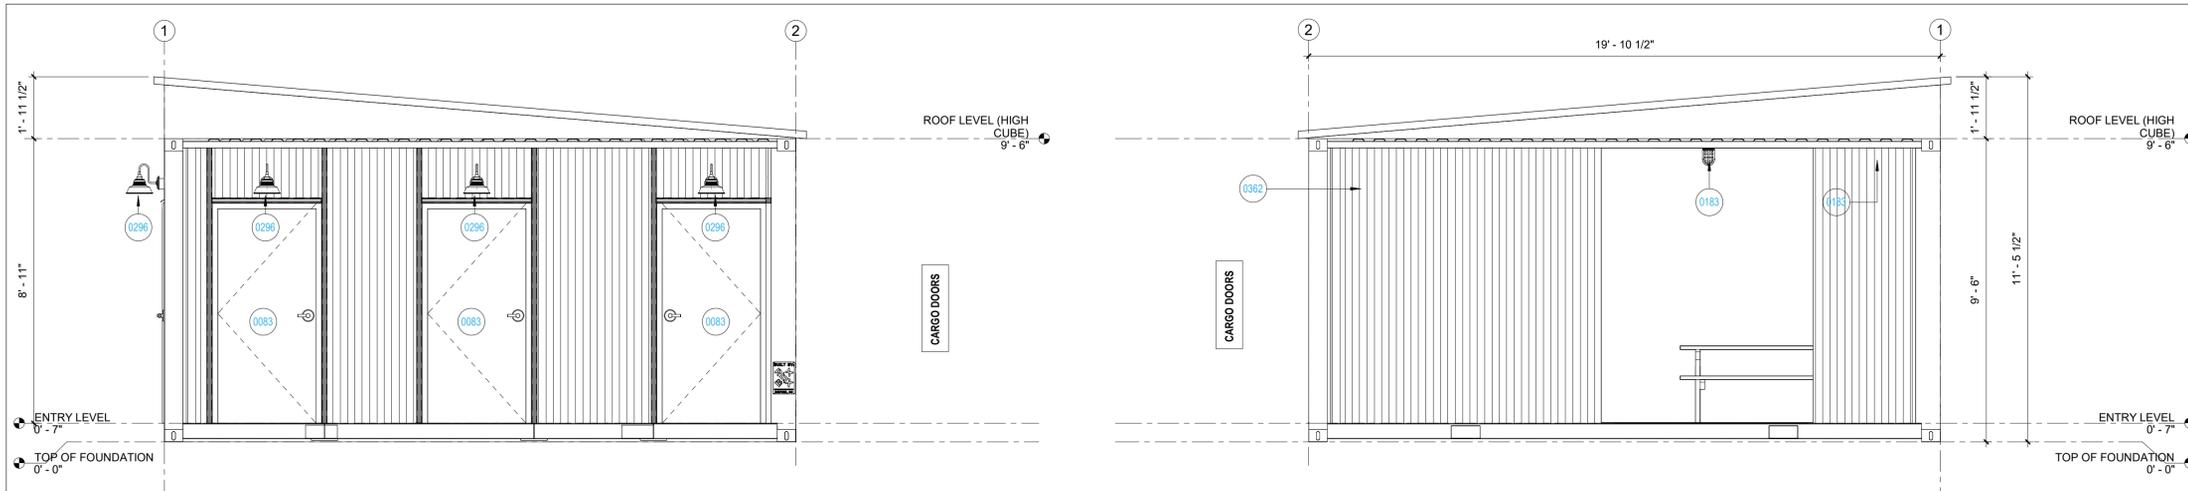

GENERAL NOTES

- ALL UNMARKED PARTITIONS ARE TYPE W1.
- KITCHEN EQUIPMENT SHOWN FOR REFERENCE ONLY AND IS TO BE FURNISHED & INSTALLED BY OTHERS.
- FOR LIFE SAFETY PLANS, REFER TO A001 DRAWING.
- REFER TO A2 SERIES DRAWINGS, EXTERIOR ELEVATIONS, A3 BUILDING AND WALL SECTIONS.
- ALL PLAN DIMENSIONS ARE TAKEN TO THE GRIDLINE (OUTSIDE OF CONTAINER) AND TO THE OUTERMOST SURFACE OF THE WALL (INCLUDING TILE, STONE, PLASTER, ETC. EXCLUDING TRIM) UNLESS NOTED OTHERWISE.
- INSTALL BLOCKING AS REQUIRED TO SUPPORT WALL MOUNTED DEVICES.
- INTERIOR SUB FLOOR = 0'-7" ABOVE LEVEL 01 (ADJACENT SITE ELEVATION TBD)
- REFER TO A601 SHEET SERIES FOR INTERIOR FINISH INFORMATION
- THE MEP INFO SHOWN IS FOR REFERENCE ONLY. REFER TO MEP DRAWINGS FOR COMPLETE MECHANICAL, ELECTRICAL AND PLUMBING INFORMATION

KEYED NOTES

NUMBER	DESCRIPTION
0083	HM STEEL DOOR BY TELL MANUFACTURING, RE: DOOR SCHEDULE
0183	STANDARD CAGE LIGHT
0296	ASHER MEDIUM OUTDOOR GOOSENECK LIGHT
0362	EXPOSED SHIPPING CONTAINER, WITH PAINTED FINISH, COLOR SPECIFIED ON SHEET A601



SHIVE HATTERY TELC MULTI-CONTAINER SHELTER

SIGNATURE & SEAL
NOT FOR CONSTRUCTION

DISCLAIMER: THIS DRAWING HAS NOT BEEN PUBLISHED BUT RATHER HAS BEEN PREPARED BY ROXBOX CONTAINERS FOR USE BY THE CLIENT NAMED IN THE TITLE BLOCK SOLELY IN RESPECT OF THE CONSTRUCTION, OPERATION AND MAINTENANCE OF THE FACILITY NAMED IN THE TITLE BLOCK AND SHALL NOT BE USED FOR ANY OTHER PURPOSES OR FURNISHED TO ANY OTHER PARTY WITHOUT THE EXPRESS CONSENT OF ROXBOX CONTAINERS.

No.	Description	Date

SHIVE HATTERY TELC

EXTERIOR ELEVATIONS & BUILDING SECTIONS

Project number 2548
Date 01.22.2026
Drawn by JA
Checked by Checker


A201

Scale As indicated

Door Schedule										
Door Number	Rough Width	Rough Height	Door Width	Door & Frame		QTY	Manufacturer	Comments		
				Material	Finish					
001	3'-5 1/4"	6'-10 3/4"	3'-1 1/8"	STEEL	PAINTED FINISH TO MATCH EXTERIOR CONTAINER COLOR	1	TELL	TELSTAR CD, HARDWARE: SCHLAGE LEVERS WITH KEY LOCK AND W/VACANCY INDICATOR, WIND CHAIN, TRESHOLD SWEEP, DRIP EDGE SPECIAL NOTE: ADA DOOR EQUIPED WITH AUTO DOOR CLOSER		
002	3'-5 1/4"	6'-10 3/4"	3'-1 1/8"	STEEL	PAINTED FINISH TO MATCH EXTERIOR CONTAINER COLOR	1	TELL	TELSTAR CD, HARDWARE: SCHLAGE LEVERS WITH KEY LOCK AND W/VACANCY INDICATOR, WIND CHAIN, TRESHOLD SWEEP, DRIP EDGE SPECIAL NOTE: ADA DOOR EQUIPED WITH AUTO DOOR CLOSER		
003	3'-5 1/4"	6'-10 3/4"	3'-1 1/8"	STEEL	PAINTED FINISH TO MATCH EXTERIOR CONTAINER COLOR	1	TELL	TELSTAR CD, HARDWARE: SCHLAGE LEVERS WITH KEY LOCK AND W/VACANCY INDICATOR, WIND CHAIN, TRESHOLD SWEEP, DRIP EDGE SPECIAL NOTE: ADA DOOR EQUIPED WITH AUTO DOOR CLOSER		
004	3'-5 1/4"	6'-10 3/4"	3'-1 1/8"	STEEL	PAINTED FINISH TO MATCH EXTERIOR CONTAINER COLOR	1	TELL	TELSTAR CD, HARDWARE: LEVERED LOCKING HANDLE, SCHLAGE LEVERS WITH KEY LOCK, WIND CHAIN, TRESHOLD SWEEP, DRIP EDGE		
005	3'-5 1/4"	6'-9 9/16"	3'-1 1/8"	STEEL	PAINTED FINISH TO MATCH EXTERIOR CONTAINER COLOR	1	TELL	TELSTAR CD, HARDWARE: LEVERED LOCKING HANDLE, SCHLAGE LEVERS, WIND CHAIN, TRESHOLD SWEEP, DRIP EDGE		
006	3'-3"	6'-11"	2'-11"	SOLID CORE MDF	WHITE PAINTED	1	AAA DOORS	Right hand inswing, "vacantspace" in-use locked lever bathroom handle, satin nickel hinges		


ROOM FINISH SCHEDULE										
Occupancy	Room No.	Room Name	Finish Info						Comments	
			Floor Finish	Base Finish	Wall Finish			Ceiling Finish		
					PAGE NORTH	PAGE EAST	PAGE SOUTH			PAGE WEST
BATHROOM	101	ADA 1	G-FLOOR RUBBER FLOORING	N/A	WHITE PVC	EXPOSED PAINTED CONTAINER	EXPOSED PAINTED CONTAINER	EXPOSED PAINTED CONTAINER	EXPOSED PAINTED CONTAINER	
BATHROOM	102	ADA 2	G-FLOOR RUBBER FLOORING	N/A	EXPOSED PAINTED CONTAINER	EXPOSED PAINTED CONTAINER	WHITE PVC	EXPOSED PAINTED CONTAINER	EXPOSED PAINTED CONTAINER	
BATHROOM	103	WC3	G-FLOOR RUBBER FLOORING	N/A	WHITE PVC	EXPOSED PAINTED CONTAINER	EXPOSED PAINTED CONTAINER	EXPOSED PAINTED CONTAINER	EXPOSED PAINTED CONTAINER	
UTILITY	104	UTILITY	POLISH CONC.	N/A	EXPOSED PAINTED CONTAINER					

EXTERIOR FINISH SCHEDULE								
Occupancy	Room No.	Room Name	EXT Finish N	EXT Finish S	EXT Finish E	EXT Finish W	ROOF Finish	Comments
BATHROOM	001	UNISEX BATHROOM BOX	EXPOSED SHIPPING CONTAINER, PAINTED FINISH, COLOR TBD					

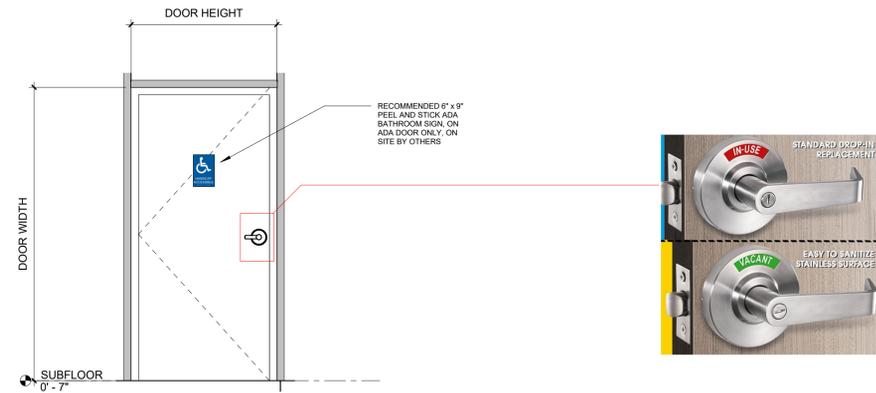

① TYPICAL EXTERIOR DOOR ELEVATION
1/2" = 1'-0"

② LEVERSET DOOR LOCK W/VACANT INDICATOR
1" = 1'-0"

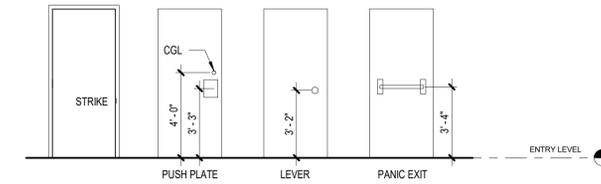

③ HARDWARE MOUNTING HEIGHTS
1/4" = 1'-0"

Wall Components								
Material Finish	Wall Type	Total Wall Length (FT.)	Total Wall Finish Area (SF)	Vertical Stud Height (FT.)	Vertical Stud Count (8' LENGTHS)	Top & Bottom Plates (FT.)	Top & Bottom Plates Count (8' LENGTHS)	Total Stud Count
White PVC	W1	13.75 ft	17.60 SF	<varies>	12	41.25	5.16	16
Black Metal Finish	W1	7.00 ft	36.04 SF	<varies>	6	21.00	2.63	8
White PVC	W4	7.67 ft	44.92 SF	8.49	5	23.00	2.88	8
White PVC	W4	15.37 ft	135.70 SF	8.49	10	46.12	5.76	16
Black Metal Finish	W1	39.21 ft	33.12 SF	1.67	22	117.63	14.70	36
Black Metal Finish	W1	58.96 ft	99.29 SF	1.67	31	176.88	22.11	53
Total Walls: 12		141.96 ft	366.67 SF		86	425.87	53.23	137

SIGNATURE & SEAL

NOT FOR CONSTRUCTION

DISCLAIMER: THIS DRAWING HAS NOT BEEN PUBLISHED BUT RATHER HAS BEEN PREPARED BY ROXBOX CONTAINERS FOR USE BY THE CLIENT NAMED IN THE TITLE BLOCK SOLELY IN RESPECT OF THE CONSTRUCTION, OPERATION AND MAINTENANCE OF THE FACILITY NAMED IN THE TITLE BLOCK AND SHALL NOT BE USED FOR ANY OTHER PURPOSES OR FURNISHED TO ANY OTHER PARTY WITHOUT THE EXPRESS CONSENT OF ROXBOX CONTAINERS.

No.	Description	Date

SHIVE HATTERY TELC

DOOR & WINDOW SCHEDULES

Project number	2548
Date	01.22.2026
Drawn by	JA
Checked by	Checker

A601

Scale As indicated