

4-24

Permit Number 26-87165

STORY COUNTY UTILITY PERMIT

Date 2/12/26

To the Board of Supervisors, Story County, Iowa:

The MidAmerican Energy Company, incorporated under the laws of authorize to do business within the State of Iowa, with its principal place of business at 259534th Ave Altoona, IA, does hereby make application requesting permission to occupy certain portions of public right-of-way and that the County Engineer be directed to establish the location of lines of transmission of electric on secondary route 335th, from _____ to POLE REPLACEMENT, a distance of _____ miles.

Agreements: The utility company, corporation, applicant, permittee, or licensee, (hereinafter referred to as the permittee) agrees that the following stipulations shall govern under this permit.

1. The Permittee will file a plat setting out the location of proposed line on the secondary route and that the description of the proposed installation including type, height, and spacing of poles, maximum voltage, lengths of cross arms, minimum clearance and number of wires, type, size and capacity of underground cables, conduits, tile lines, and pipe lines, maximum working pressures for pipe lines carrying gas or flammable petroleum products are described as follows:
2. The installation shall meet the requirements of county, state, and federal laws, franchise rules, and of the Iowa State Commerce Commission Regulations and Directives, Utilities Division, the Iowa State Department of Health, and any other laws or regulations applicable. Utility depth requirements shall meet Iowa Administrative Code 761—115.13(306A).
3. The Permittee shall be fully responsible for any future adjustments of its facilities within the established highway right-of-way caused by highway construction or maintenance operations.
4. Story County assumes no responsibility for damages to the Permittee's property occasioned by any construction or maintenance operations on said highways.
5. The Permittee shall take all reasonable precautions during the construction and maintenance of said installation to protect and safeguard the lives and property of the traveling public and adjacent property owners.
6. The Permittee, and its contractors, shall carry on the construction or repair of the accommodated utility with serious regard to the safety of the public. Traffic protection shall be in accordance with Part VI of the current Iowa Department of Transportation Manual on Uniform Control Devices for Streets and Highways.
7. The Permittee shall be responsible for any damage resulting to said highways because of the construction operation, or maintenance of said utility, and shall reimburse Story County for any expenditure the County may have to make on said highways because of said permittee's utility having been constructed, operated, and maintained thereon.

8. The Permittee shall indemnify and save harmless Story County from any and all causes of action, suits at law or in equity, or losses, damages, claims, or demands, and from any and all liability and expense of whatsoever nature for, on account of or due to the acts or omissions of said Permittee's officers, members, agents, representatives, contractors, employees or assigns arising out of or in connection with its (or their) use or occupancy of the public highway under this permit.

9. Noncompliance with any of the terms of permit, or agreement, may be considered cause for shut down of utility construction operations, or revocation of the permit.

10. The following special requirements, if applicable, shall apply to this permit:

Whenever the route of the proposed cable line runs along a paved secondary highway, the location of said cable shall be constructed in the ditch bottom near the backslope or on top of the backslope near the r.o.w. line.

Whenever the route of the proposed cable line runs along a dirt or gravel surfaced highway, the location of said cable shall be constructed on top of the road surface and as near possible to the shoulder line

Whenever a cross road culvert or bridge is encountered along the route of the proposed cable lines, said cable shall be constructed around the ends of said cross road culvert or bridge even though this looping is not designated on the situation plans attached hereto.

The crossing of the cable line from one side of the highway to the other shall be accomplished at a near right angle rather than diagonally so as to disturb the roadbed of the traveled way as little as possible.

Whenever the route of the proposed cable line is to cross a paved highway, such crossing shall be in a bored hole rather than open cut trench.

Date 2-12-26

MidAmerican Energy Co.

Name of Company (Applicant - Permittee)

Malinda Hostetter 515-4 10 - 535

by _____ Phone no.

Date 2-12-26


County Engineer 515-382-7355

Phone no.

Approved:

Date _____

Chair, Board of Supervisors
Story County, Iowa

A plat shall be attached to the copy submitted.


PAIR W/ MX 6047018

MEC REMOVE-
-1X 35' POLE AND FRAMING

MEC INSTALL-
-2X 40' POLE AND TANGENT FRAMING
-1X OH 50 KVA TRANSFORMER 120/240 V
-2X FUSE UPDATES AT R742 (UPDATE TO 40T) AND R739 (UPDATE TO 65T)

CUSTOMER INSTALL-
-200 AMP 120/240 V SINGLE PHASE SERVICE COMMERCIAL SERVICE
-1X RUN 300 KCMIL AL WIRE FROM TO METER ROW

POLE REPLACEMENT AT MEC COST

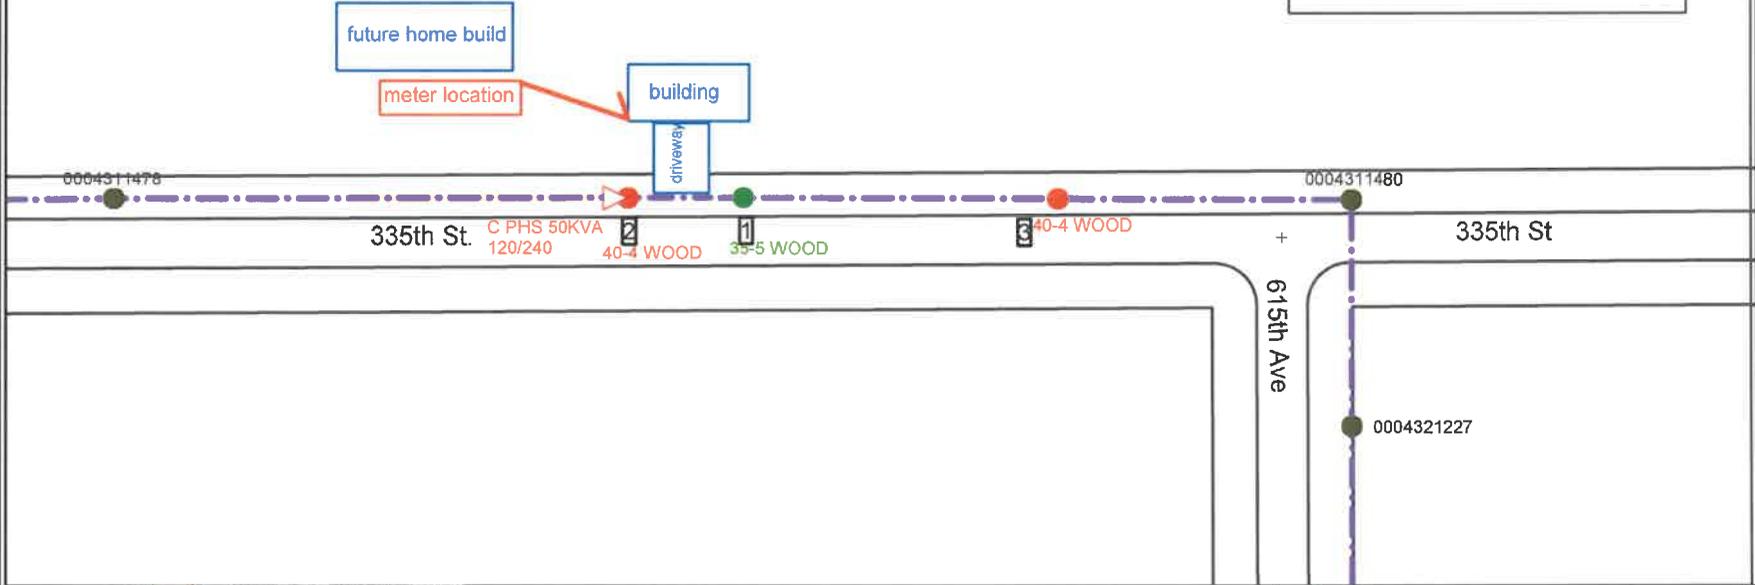

Cust: 61453 335TH ST
JEFF CLAMAN

Crew HQ: DMATN

City: CAMBRIDGE

X = 1647229 Y = 681641




MAXIMO# 5841692-1
Date: 12/4/2025
Scale: 1 in = 96 ft
Designer: MALINDA O HOSTETTER

Job Desc: JEFF CLAMAN- UG COMMERCIAL

DISCLAIMER OF LIABILITY
NOTE: This drawing reflects facilities in place at the time of its preparation and is subject to change at any time. For current facility information, please contact MidAmerican Energy Company. Further, MidAmerican Energy Company disclaims all liability and responsibility for all claims and damages including but not limited to, personal injury, death and property damage, resulting from any authorized or unauthorized use of, or reliance upon, this drawing for any purpose.

- New transformer pole will be placed 55' to the west of the current pole that is getting removed fid# 4311479
 - New pole to be placed 115' west of pole fid# 4311480 (near intersection) or 155' east of the pole being removed

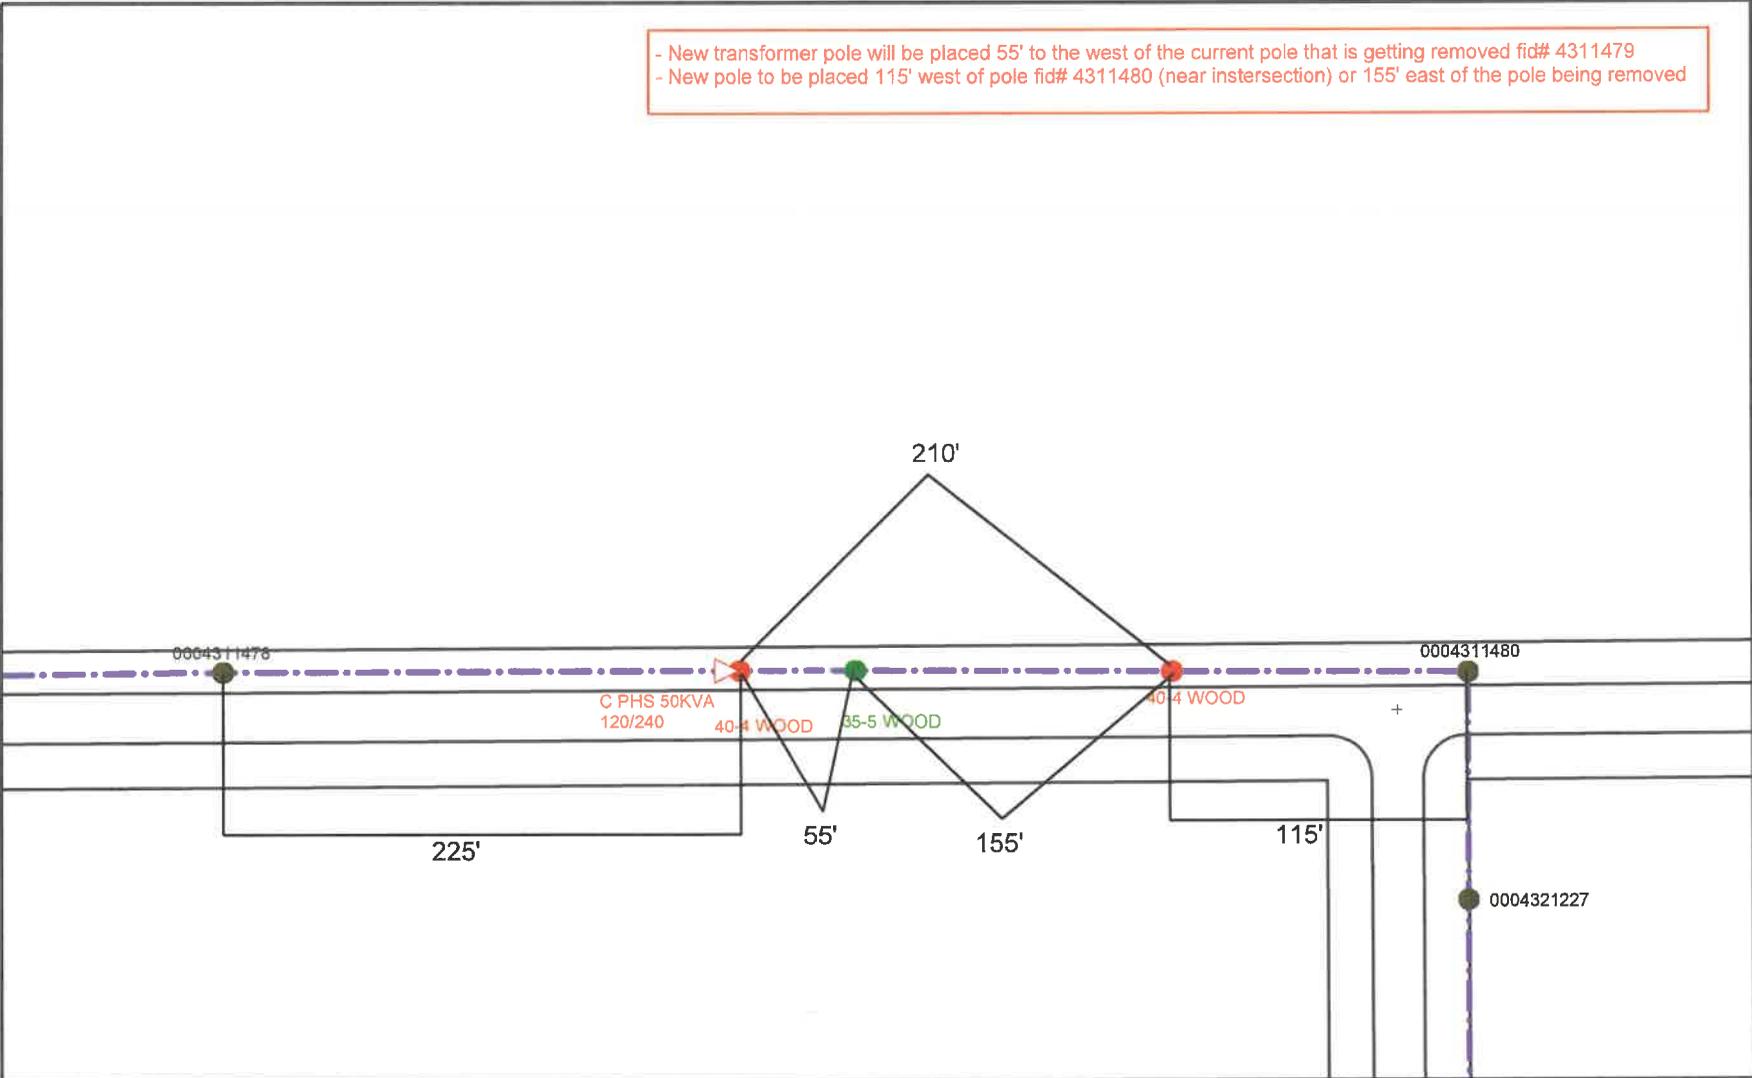

Cust: JEFF CLAMAN
 Addr: 61453 335TH ST

Crew HQ: DMATN

City: CAMBRIDGE

X = 1647234 Y = 681647



WMS_REV: 5841692-1
 Date: 1/8/2026
 Scale: 1 in = 96 ft
 Designer: MALINDA O HOSTETTER

Job Desc: JEFF CLAMAN- UG COMMERCIAL

DISCLAIMER OF LIABILITY
 NOTE: This drawing reflects facilities in place at the time of its preparation and is subject to change at any time. For current facility information, please contact MidAmerican Energy Company. Further, MidAmerican Energy Company disclaims all liability and responsibility for all claims and damages including but not limited to, personal injury, death and property damage, resulting from any authorized or unauthorized use of, or reliance upon, this drawing for any purpose.