


REZONING PLAT

LOCATION: IN THE NW1/4 OF SECTION 7-84-24,
STORY COUNTY, IOWA

PROPRIETOR: QUARRY ESTATES, LLC

REQUESTED BY: JOHN GADE, FOX ENGINEERING

SURVEYOR: R. BRADLEY STUMBO, PLS #17161
FOX ENGINEERING ASSOCIATES, INC.
AMES, IA 50010
515-233-0000

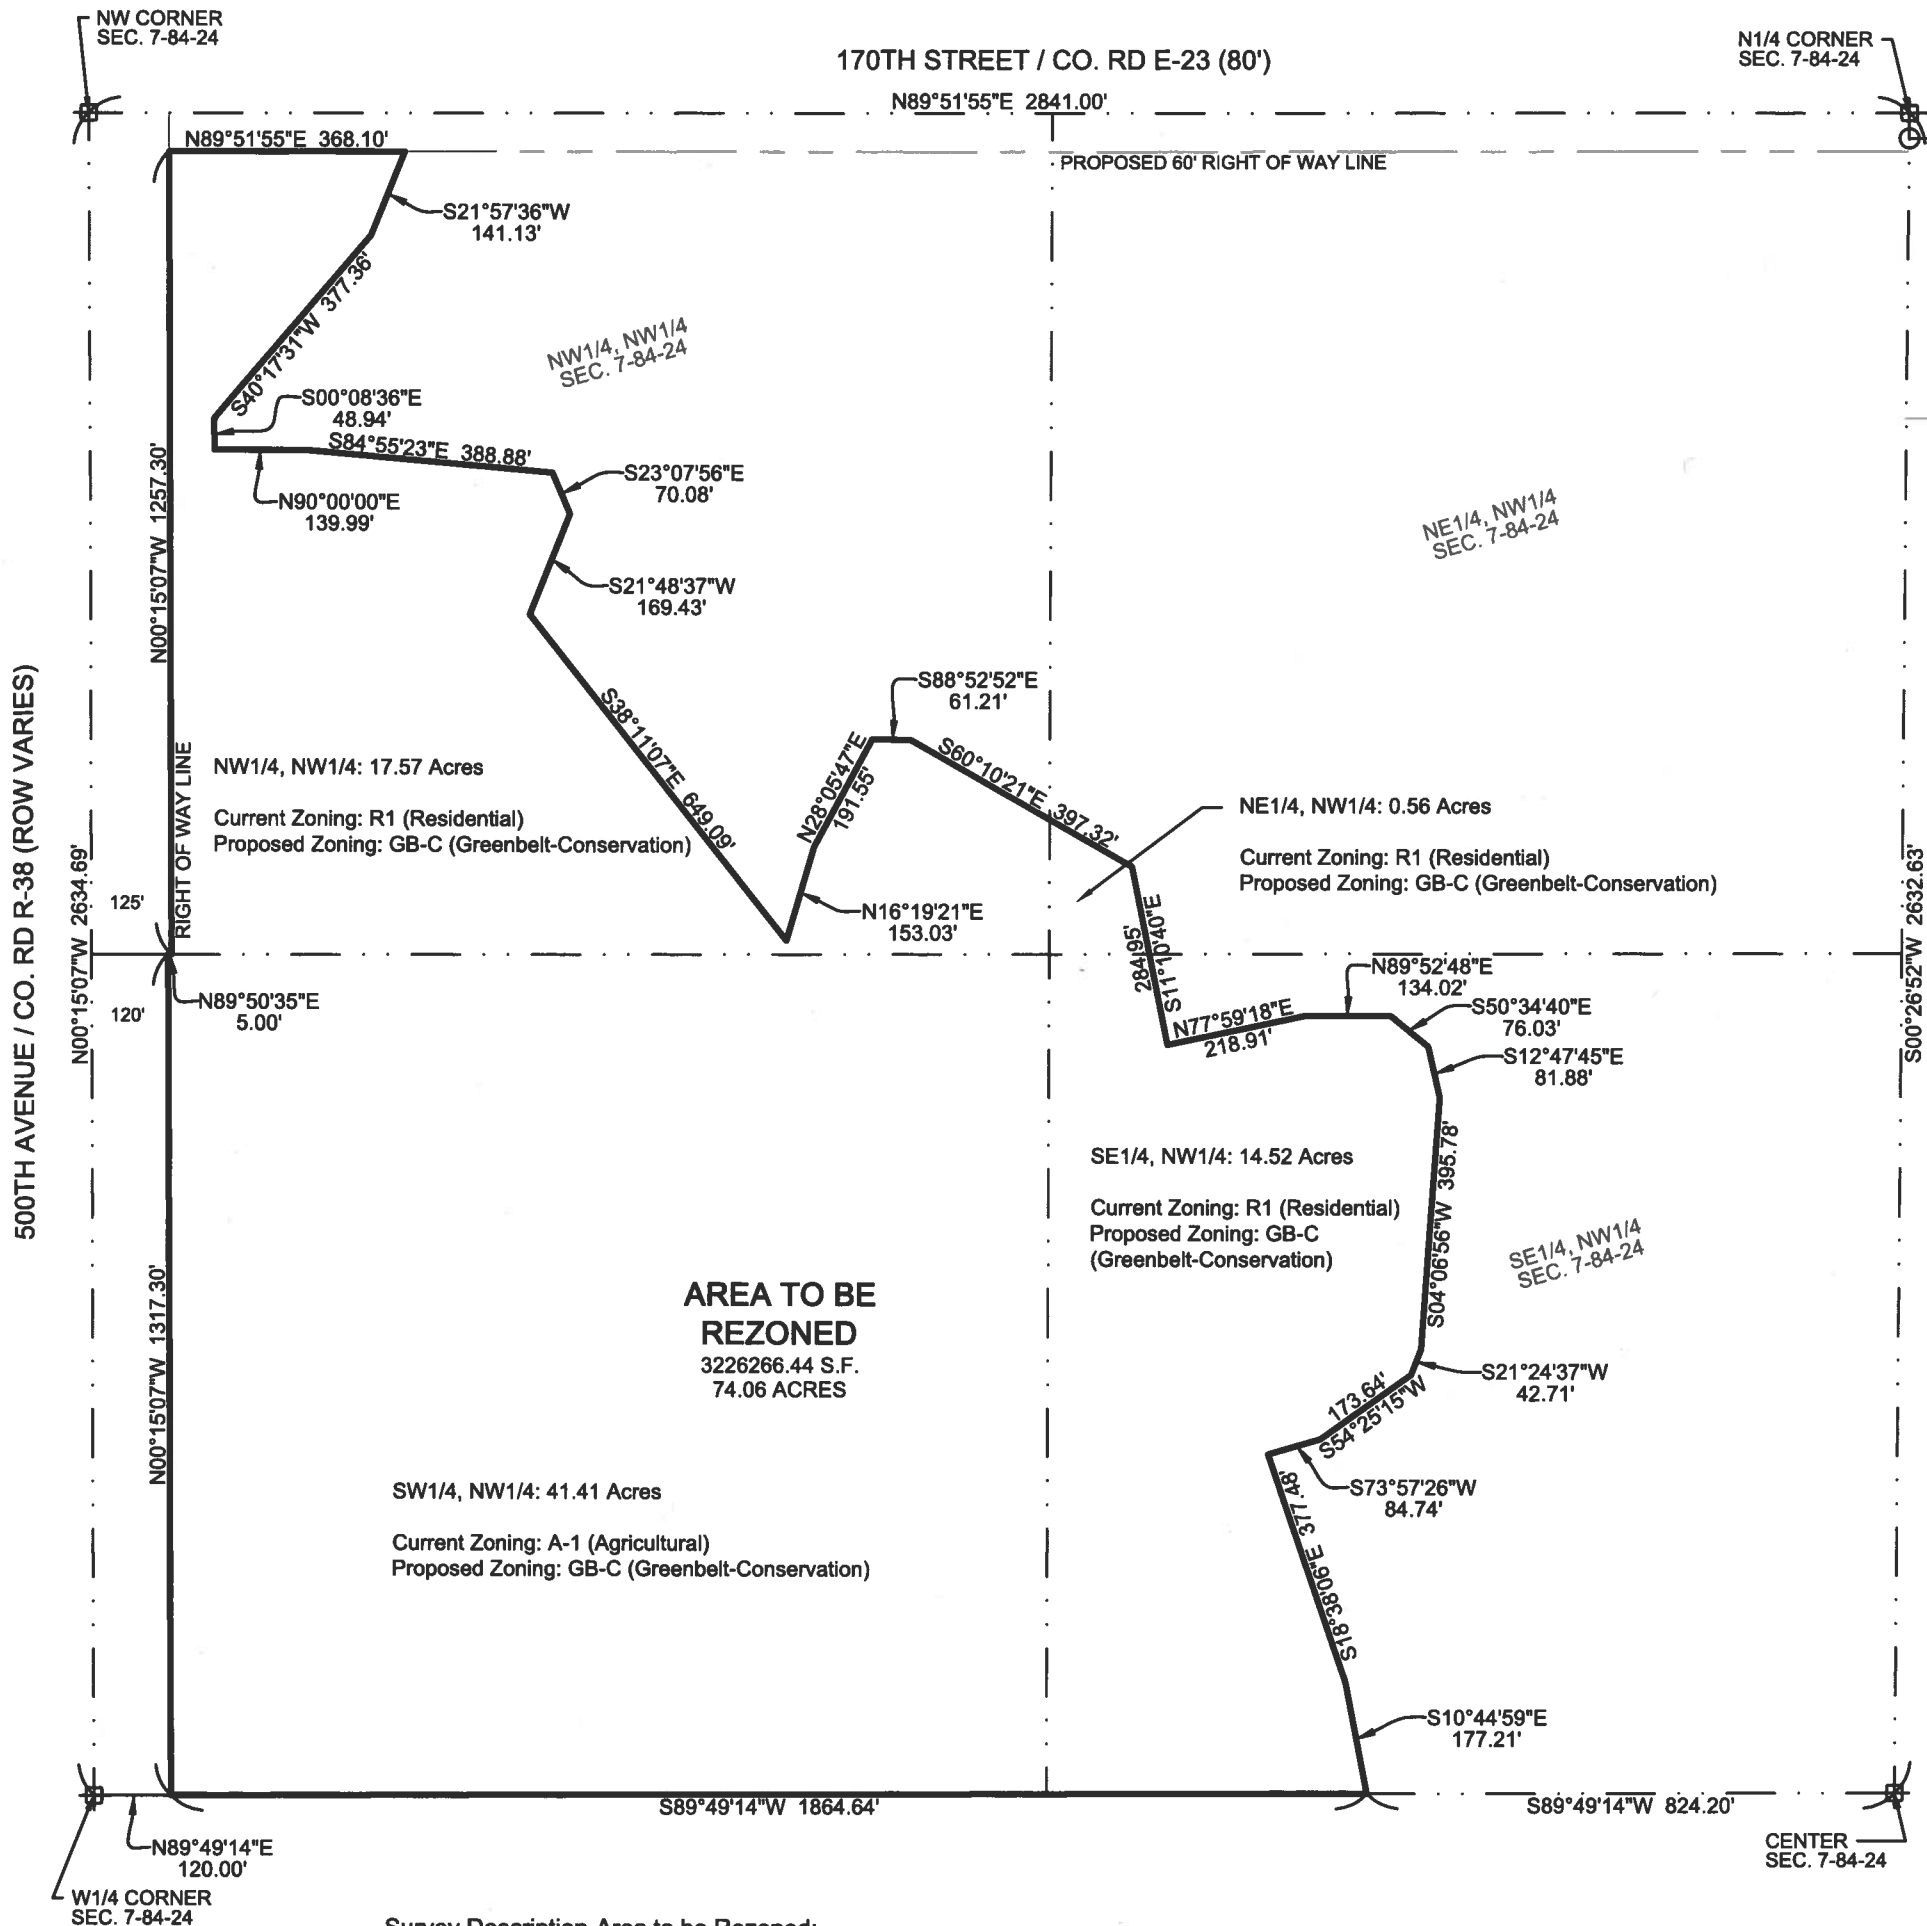

Survey Description-Area to be Rezoned:

A part of the Northwest Quarter of Section 7, Township 84 North, Range 24 West of the 5th P.M., Story County, Iowa, being more particularly described as follows: Beginning at the intersection of the south line of said Northwest Quarter with the east right of way line of 500th Avenue; thence following said right of way line N00°15'07"W, 1317.30 feet; thence N89°50'35"E, 5.00 feet; thence N00°15'07"W, 1257.30 feet; thence N89°51'55"E, 368.10 feet, parallel with and 60.00 feet South of the north line of said Section 7; thence S21°57'36"W, 141.13 feet; thence S40°17'31"W, 377.36 feet; thence S00°08'36"E, 48.94 feet; thence N90°00'00"E, 139.99 feet; thence S84°55'23"E, 388.88 feet; thence S23°07'56"E, 70.08 feet; thence S21°48'37"W, 169.43 feet; thence S38°11'07"E, 649.09 feet; thence N16°19'21"E, 153.03 feet; thence N28°05'47"E, 191.55 feet; thence S88°52'52"E, 61.21 feet; thence S60°10'21"E, 397.32 feet; thence S11°10'40"E, 284.95; thence N77°59'18"E, 218.91 feet; thence N89°52'48"E, 134.02 feet; thence S50°34'40"E, 76.03 feet; thence S12°47'45"E, 81.88 feet; thence S04°06'56"W, 395.78 feet; thence S21°24'37"W, 42.71 feet; thence S54°25'15"W, 173.64 feet; thence S73°57'26"W, 84.74 feet; thence S18°38'06"E, 377.48 feet; thence S10°44'59"E, 177.21 feet to the south line of said Northwest Quarter; thence S89°49'14"W, 1864.64 feet to the point of beginning, containing 74.06 acres.



FOX Engineering Associates, Inc.
414 South 17th Street, Suite 107
Ames, Iowa 50010
Phone: (515) 233-0000
FAX: (515) 233-0103

I hereby certify that this land surveying document was prepared by me or under my direct personal supervision and that I am a duly licensed Professional Land Surveyor under the laws of the State of Iowa.

R. Bradley Stumbo

R. BRADLEY STUMBO, PLS
License number 17161
My license renewal date is December 31, 2021.

3/04/2020
DATE

