

Index Legend	
Location:	PT SW1/4 SW1/4 SEC. 8 T82N R24W 5TH P.M.
	STORY COUNTY, IOWA
Requestor:	BOB FEJFAR - REPRESENTING REVIVED INTERIORS
Proprietor:	MARILYN M. OSTERHOUT TRUST
Surveyor/	ANDREW J. COFRAN, PLS
Prepared	1615 SW MAIN ST., SUITE 205, ANKENY, IA 50023
By:	PHONE # 515-964-5310
Surveyor	
Company:	JEO CONSULTING GROUP INC.
Return To:	1615 SW MAIN ST., SUITE 205, ANKENY, IA 50023

FOR RECORDER'S USE ONLY

SURVEY FOR:

MARILYN M. OSTERHOUT TRUST
29383 520TH AVE.
KELLEY, IOWA 50134

PUDENZ ESTATES RESIDENTIAL SUBDIVISION



LEGAL DESCRIPTION:

A PARCEL OF LAND LOCATED IN THE SOUTHWEST QUARTER OF THE SOUTHWEST QUARTER OF SECTION 8, TOWNSHIP 82 NORTH, RANGE 24 WEST OF THE 5TH P.M., STORY COUNTY, IOWA, MORE PARTICULARLY DESCRIBED AS FOLLOWS:

COMMENCING AT THE SOUTHWEST CORNER OF SAID SECTION 8; THENCE S89°57'35"E (ASSUMED BEARING) ON THE SOUTH LINE OF SAID SOUTHWEST QUARTER, A DISTANCE OF 821.84 FEET TO THE INTERSECTION OF THE EAST RIGHT-OF-WAY LINE OF THE CHICAGO & NORTH WESTERN RAILROAD (NOW ABANDONED) BEING THE POINT OF BEGINNING; THENCE N10°17'43"E ON SAID EAST RIGHT-OF-WAY LINE, A DISTANCE OF 1129.38 FEET TO A POINT OF TANGENCY; THENCE ON A HORIZONTAL CURVE CONCAVE SOUTHEASTERLY, HAVING A RADIUS OF 5679.48 FEET, A CHORD BEARING OF N10°56'20"E, A CHORD LENGTH OF 210.92 FEET, AN ARC LENGTH OF 210.93 FEET TO THE NORTH LINE OF THE SOUTHWEST QUARTER OF THE SOUTHWEST QUARTER OF SAID SECTION 8; THENCE N89°53'29"E ON SAID NORTH LINE, A DISTANCE OF 267.70 FEET TO THE NORTHEAST CORNER OF SAID SOUTHWEST QUARTER OF THE SOUTHWEST QUARTER; THENCE S00°11'35"E ON THE EAST LINE OF SAID SOUTHWEST QUARTER, A DISTANCE OF 1319.16 FEET TO SAID SOUTH LINE OF THE SOUTHWEST QUARTER; THENCE N89°57'35"W ON SAID SOUTH LINE, A DISTANCE OF 514.01 FEET TO THE POINT OF BEGINNING.

PARCEL CONTAINS 11.87 ACRES, MORE OR LESS.

LOT 1	5.00 ACRES (21,780,000 SQ.FT.)
300TH STREET R.O.W.	0.39 ACRES (16,988 SQ.FT.)
OUTLOT "A"	6.87 ACRES (299,257 SQ.FT.)

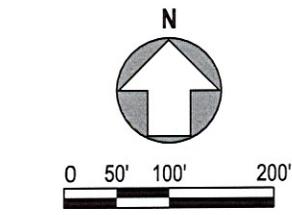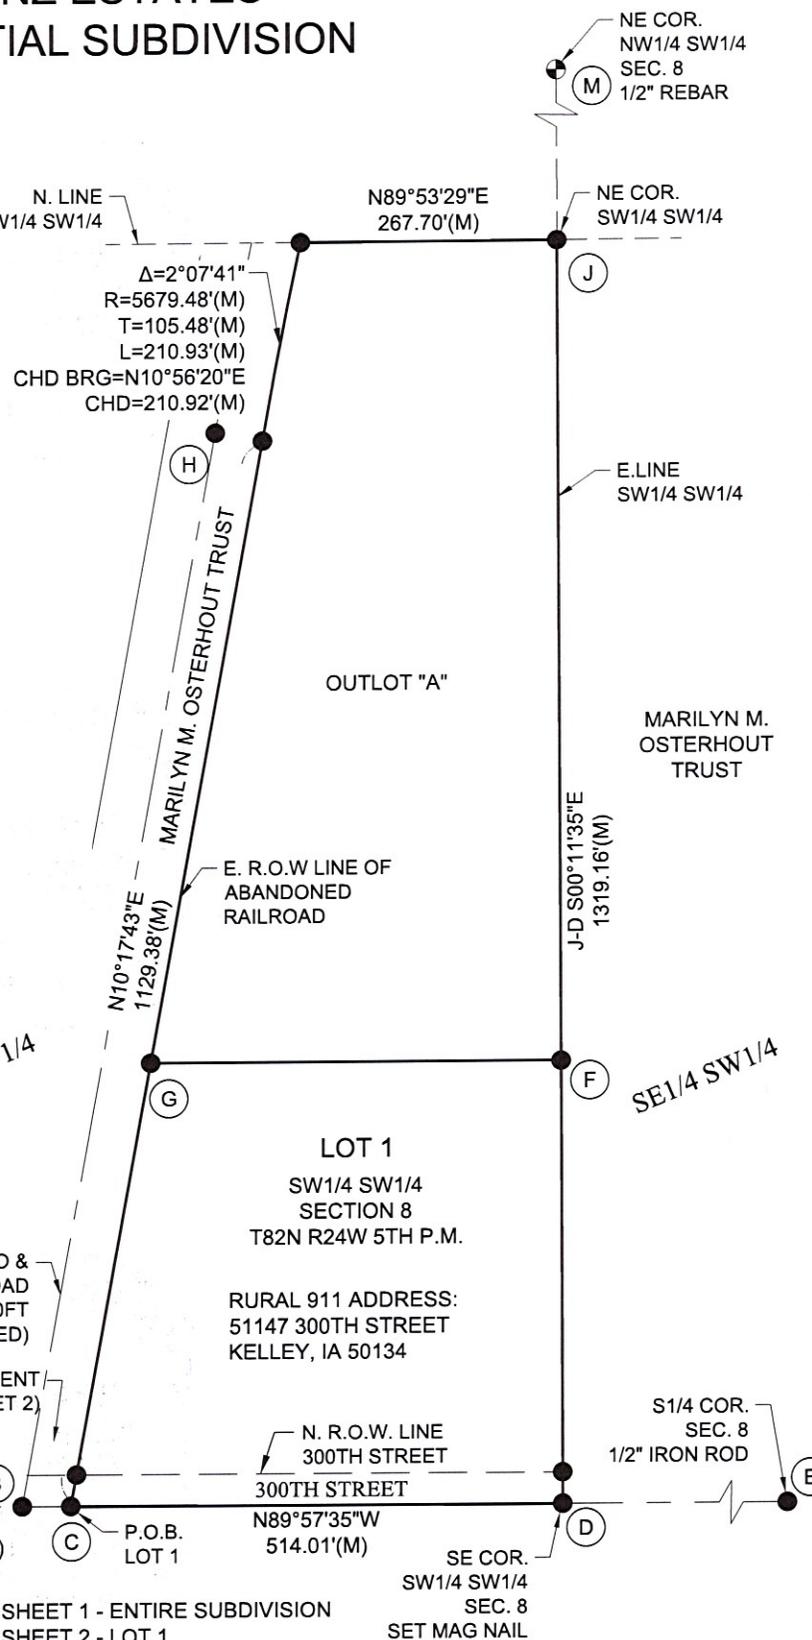

- LEGEND**
- ⊕ MONUMENT FOUND (SEE NOTE)
 - MONUMENT SET (5/8" REBAR WITH R.P.C. #28875)
 - M MEASURED DISTANCE
 - R RECORDED DISTANCE (PER PLAT OF SURVEY INST. # 2019-00485 BOOK 625, PAGE 3)
 - R.O.W. RIGHT-OF-WAY
 - P.O.C. POINT OF COMMENCEMENT
 - P.O.B. POINT OF BEGINNING

FIELD WORK COMPLETED ON: JAN. 31, 2025
NOTE: ALL BEARINGS ARE ASSUMED.

Project No.: 242190
Date: 2/6/2026
QAQC: JB
Scale: 1" = 200'
Field Book: STORY CO. 1
Field Crew: DJM
Drawn By: AJC



JEO CONSULTING GROUP
1615 SW Main Street, Suite 205
Ankeny, IA 50023
515.964.5310
JEO Consulting, Inc.
1937 N Chestnut St
Wahoo, NE 68066
800.723.8567 | jeo.com

US SURVEY FEET (SFT)

Sheet 1 of 4

Survey File No.: **2025-029**

SHEET 1 - ENTIRE SUBDIVISION
SHEET 2 - LOT 1
SHEET 3 - OUTLOT "A"
SHEET 4 - SW1/4 SEC. 8 RETRACEMENT



I hereby certify that this land surveying document was prepared and the related survey work was performed by me or under my direct personal supervision and that I am a duly licensed Land Surveyor under the laws of the State of Iowa.

Andrew J. Cofran (signature) 2/6/26 (date)


Printed or typed name: ANDREW J. COFRAN

License Number: 28875

My license renewal date is December 31, 2027

Pages or sheets covered by this seal:
SHEETS 1 - 4

PUDENZ ESTATES RESIDENTIAL SUBDIVISION LOT 1

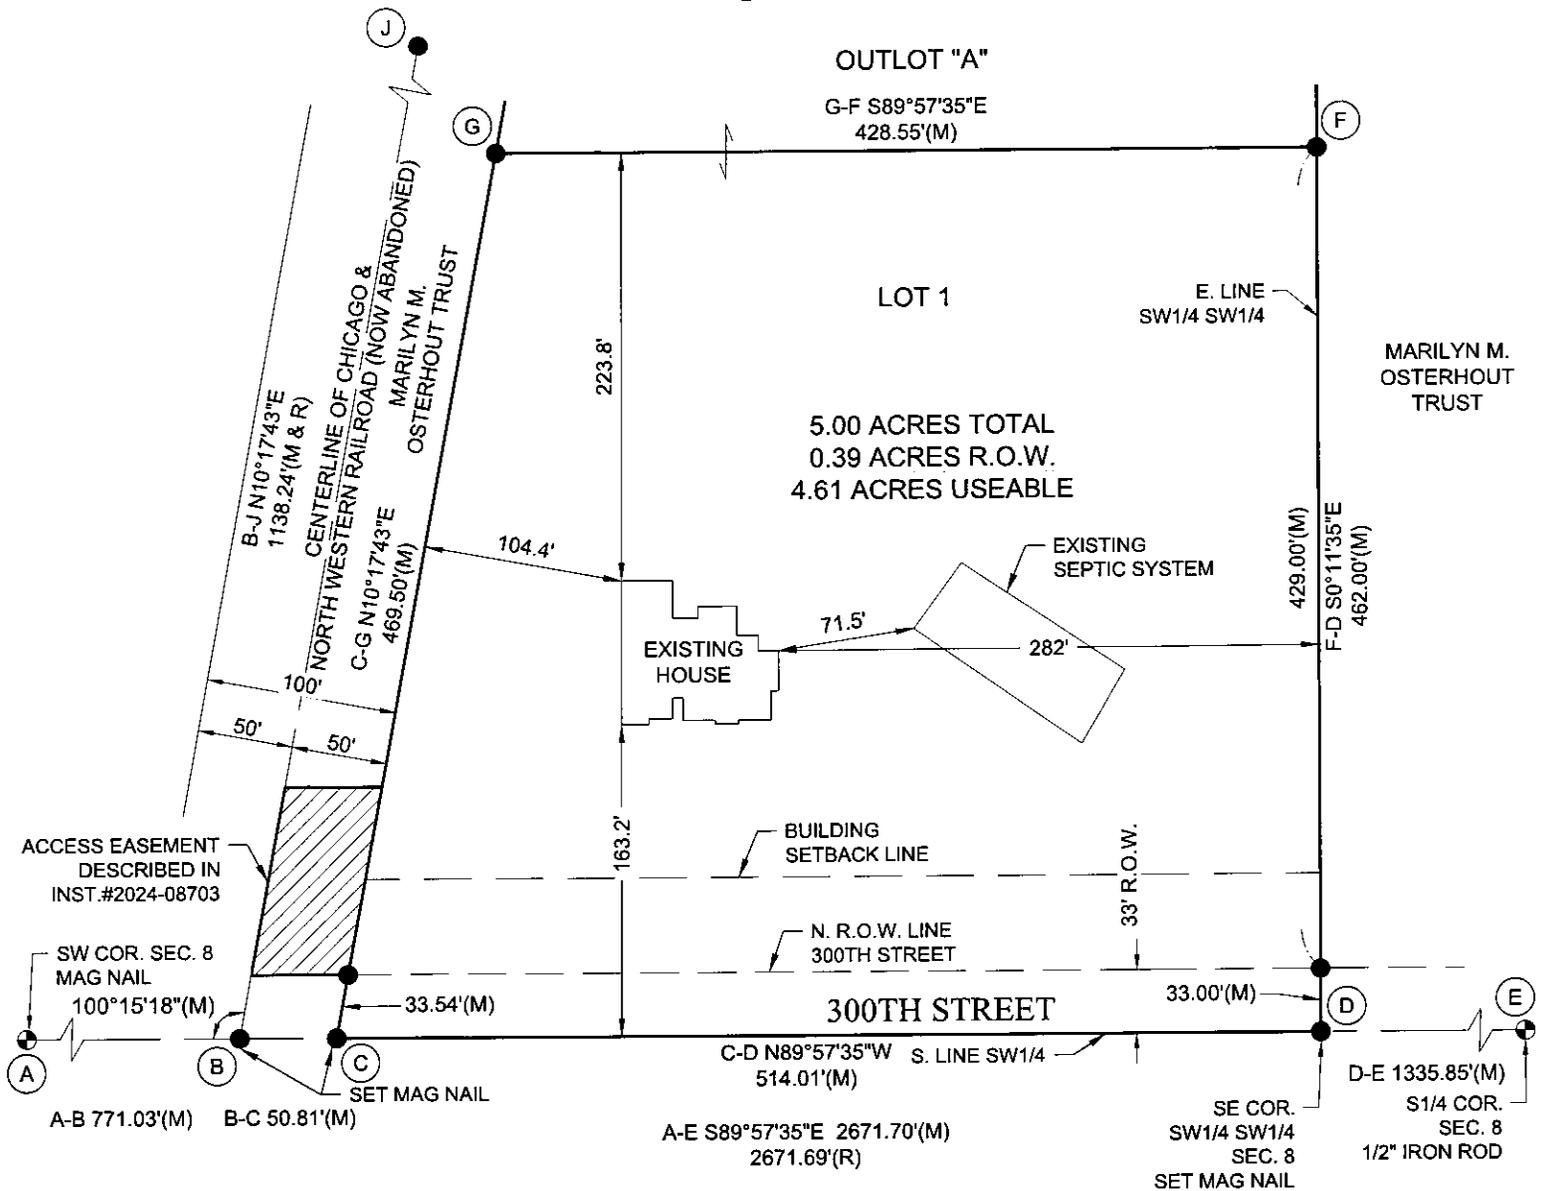

NOTES:

1. LOT 1 IS SERVED BY PRIVATE SEPTIC AND IRUA WATER.
2. SEPTIC SYSTEM SETBACK FROM DWELLING IS 30 FEET. MEASUREMENT IN FIELD YIELDED 71.5 FEET.
3. LOTS DESIGNATED AS "OUTLOTS" ARE NOT BUILDABLE.
4. ACCESS EASEMENT DESCRIBED IN INST.#2024-08703
5. ADDITIONAL DIVISIONS OF THE LOTS CREATED WITH THIS RESIDENTIAL PARCEL SUBDIVISION PLAT ARE NOT PERMITTED UNLESS THE ENTIRE SUBDIVISION IS CONSIDERED FOR REPLATTING PURPOSES.
6. ALL NEW LOTS SHALL REQUIRE AN E911 ADDRESS FOR INHABITED STRUCTURES, INCLUDING RESIDENCES AND BUSINESSES, TELECOMMUNICATIONS TOWERS AND FACILITIES, AND FOR ANY PUBLIC ASSEMBLY AREA INCLUDING OPEN-AIR OUTDOOR ACTIVITIES. E911 ADDRESSES SHALL BE ASSIGNED BY STORY COUNTY AT THE REQUEST OF THE PROPERTY OWNER.
RURAL 911 ADDRESS: 51147 300TH STREET
KELLEY, IA 50134
7. DRAINAGE DISTRICT: BOONE - STORY #3
8. EMERGENCY SERVICES DISTRICT - SLATER EMS
9. SCHOOL DISTRICT: BALLARD COMMUNITY SCHOOL DISTRICT
10. ZONING DISTRICT: A-1 AGRICULTURAL
11. UTILITY DISTRICT: INTERSTATE POWER AND LIGHT COMPANY
12. WATERSHED DISTRICT: HUC10 SUGAR CREEK - SOUTH SKUNK RIVER THE FLOODPLAIN INFORMATION SHOWN ON SHEET 3 WAS EXTRACTED FROM FEMA FLOOD MAPS.

Project No.: 242190
Date: 2/6/2026
QAQC: JB
Scale: 1" = 100'
Field Book: STORY CO. 1
Field Crew: DJM
Drawn By: AJC



JEO CONSULTING GROUP
1615 SW Main Street, Suite 205
Ankeny, IA 50023
515.964.5310
JEO Consulting, Inc.
1937 N Chestnut St
Wahoo, NE 68066
800.723.8567 | jeo.com

US SURVEY FEET (sFT)


Sheet 2 of 4

Survey File No.:



2025-029

LEGEND

- MONUMENT FOUND (SEE NOTE)
- MONUMENT SET (5/8" REBAR WITH R.P.C. #28875)
- M MEASURED DISTANCE
- R RECORDED DISTANCE (PER PLAT OF SURVEY INST. # 2019-00485 BOOK 625, PAGE 3)
- R.O.W. RIGHT-OF-WAY
- P.O.C. POINT OF COMMENCEMENT
- P.O.B. POINT OF BEGINNING

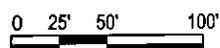

PUDENZ ESTATES RESIDENTIAL SUBDIVISION OUTLOT "A"

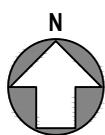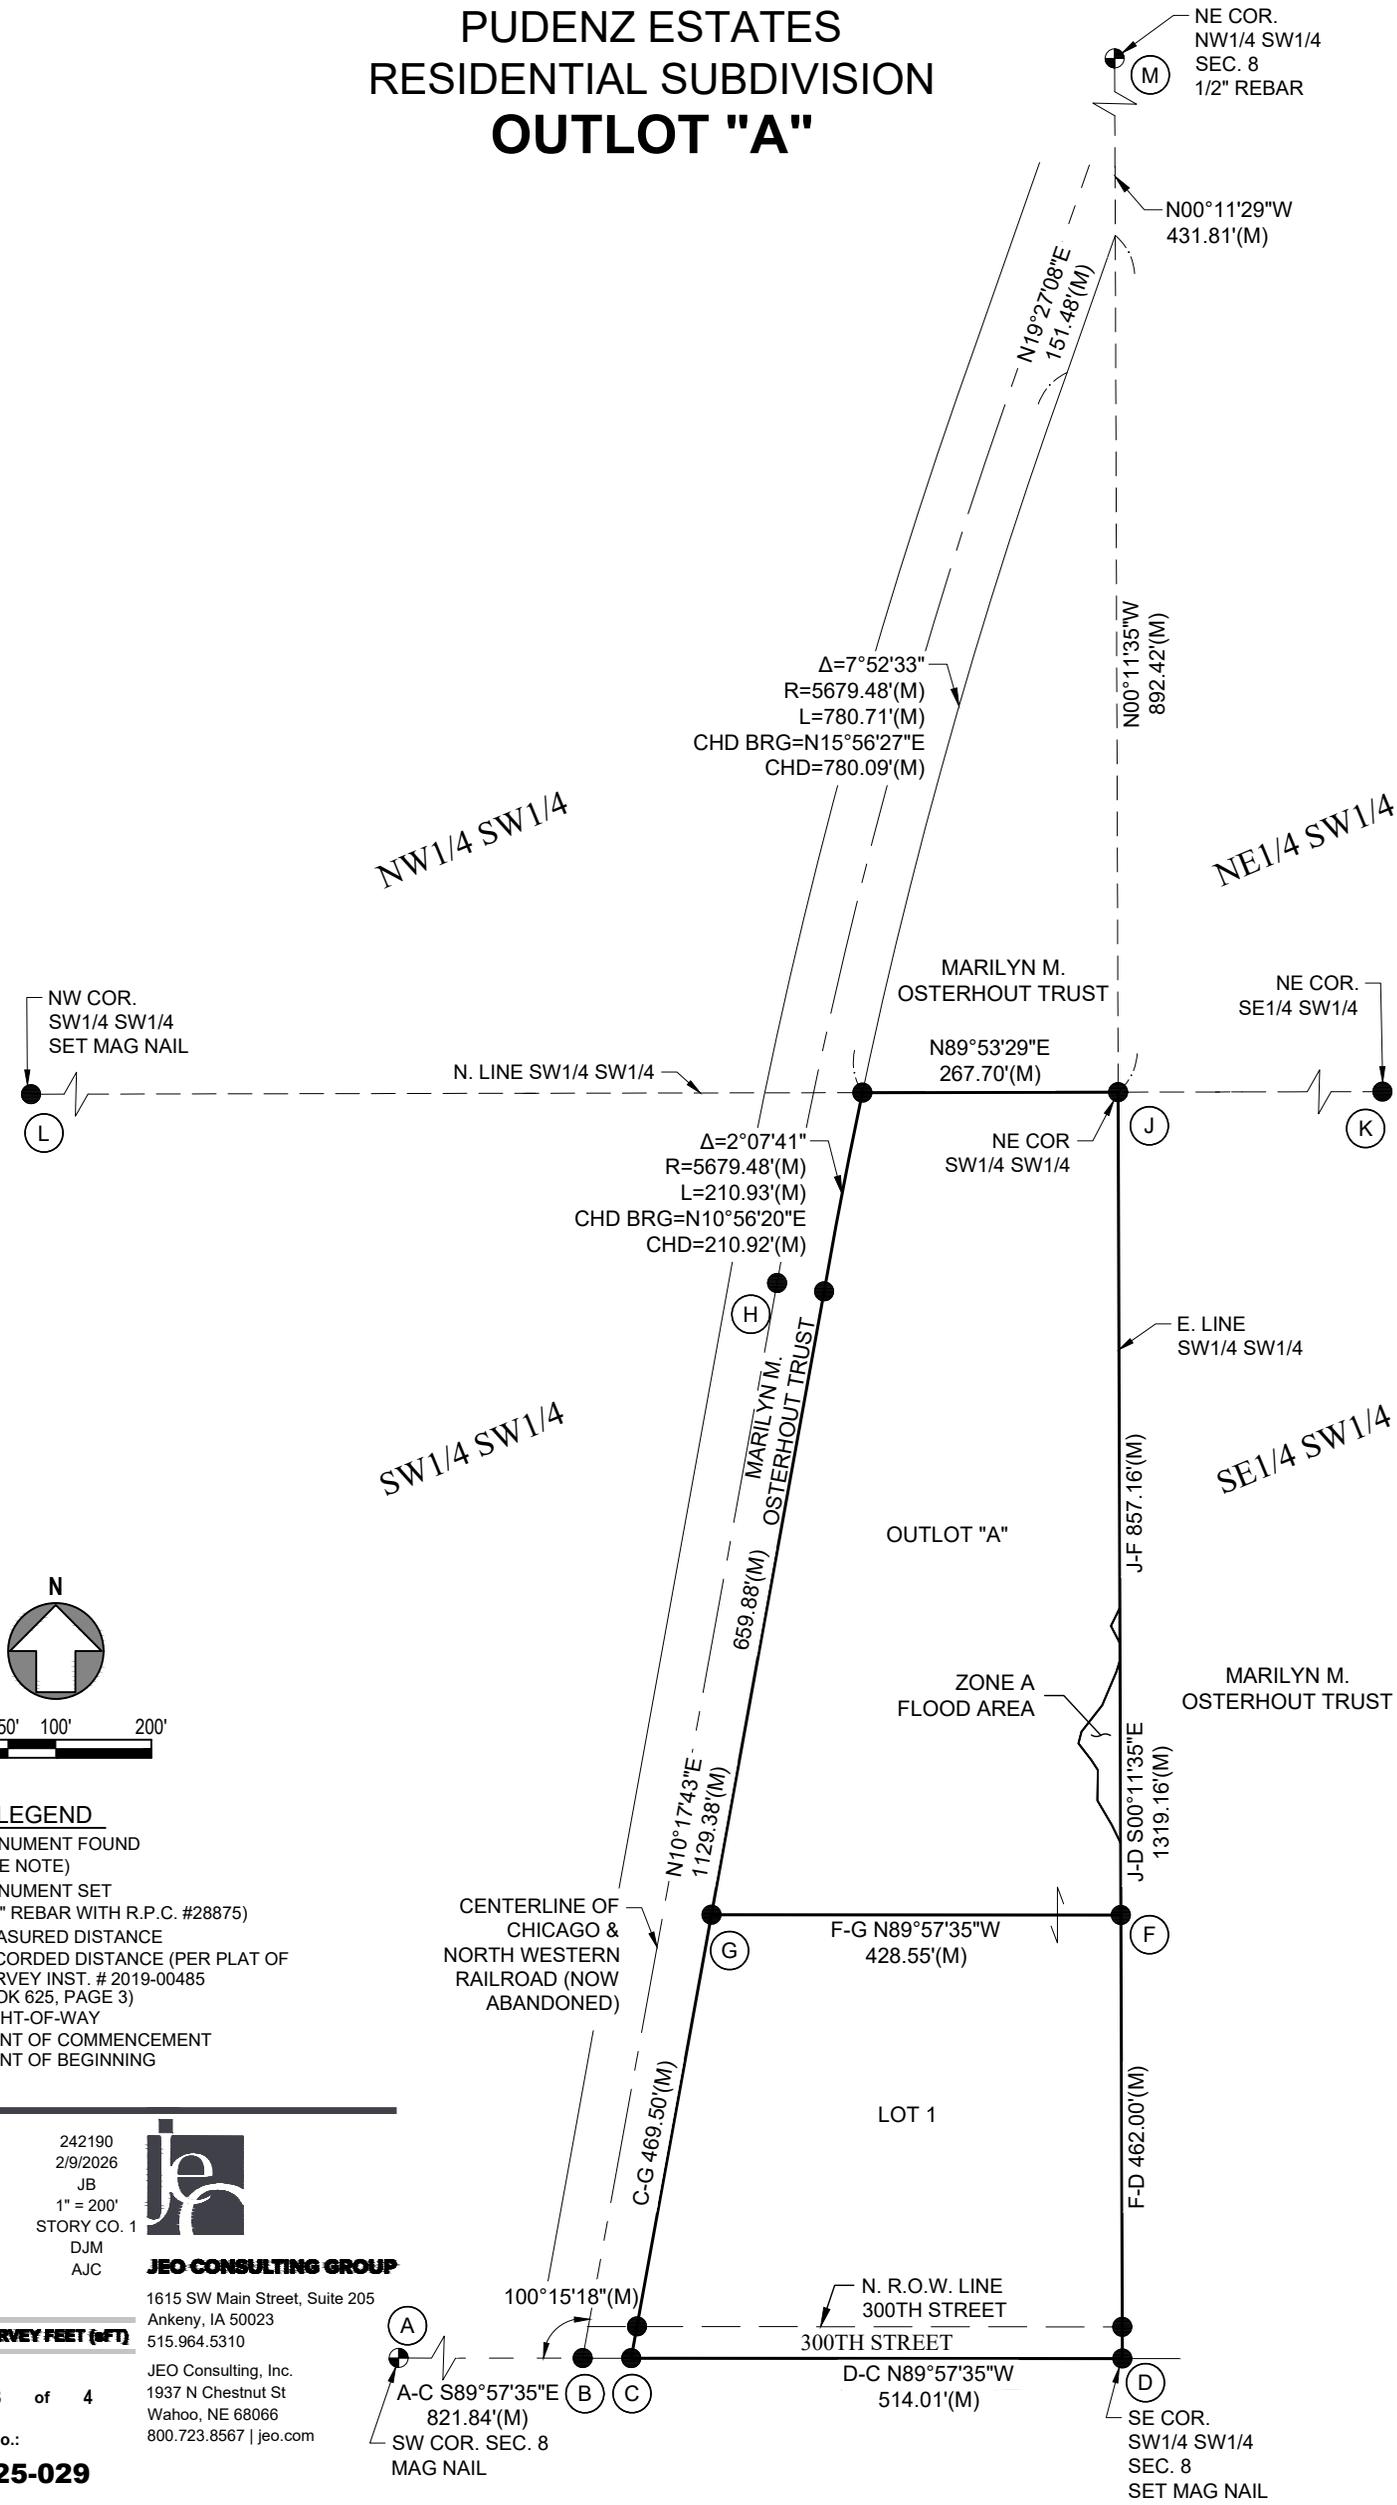

LEGEND

- ⊕ MONUMENT FOUND (SEE NOTE)
- MONUMENT SET (5/8" REBAR WITH R.P.C. #28875)
- M MEASURED DISTANCE
- R RECORDED DISTANCE (PER PLAT OF SURVEY INST. # 2019-00485 BOOK 625, PAGE 3)
- R.O.W. RIGHT-OF-WAY
- P.O.C. POINT OF COMMENCEMENT
- P.O.B. POINT OF BEGINNING

Project No.: 242190
Date: 2/9/2026
QAQC: JB
Scale: 1" = 200'
Field Book: STORY CO. 1
Field Crew: DJM
Drawn By: AJC




JEO CONSULTING GROUP
 1615 SW Main Street, Suite 205
 Ankeny, IA 50023
 515.964.5310
 JEO Consulting, Inc.
 1937 N Chestnut St
 Wahoo, NE 68066
 800.723.8567 | jeo.com

US SURVEY FEET (±FT)

Sheet 3 of 4

Survey File No.:
2025-029

PUDENZ ESTATES RESIDENTIAL SUBDIVISION SW1/4 SECTION 8 T82N R24W 5TH P.M.

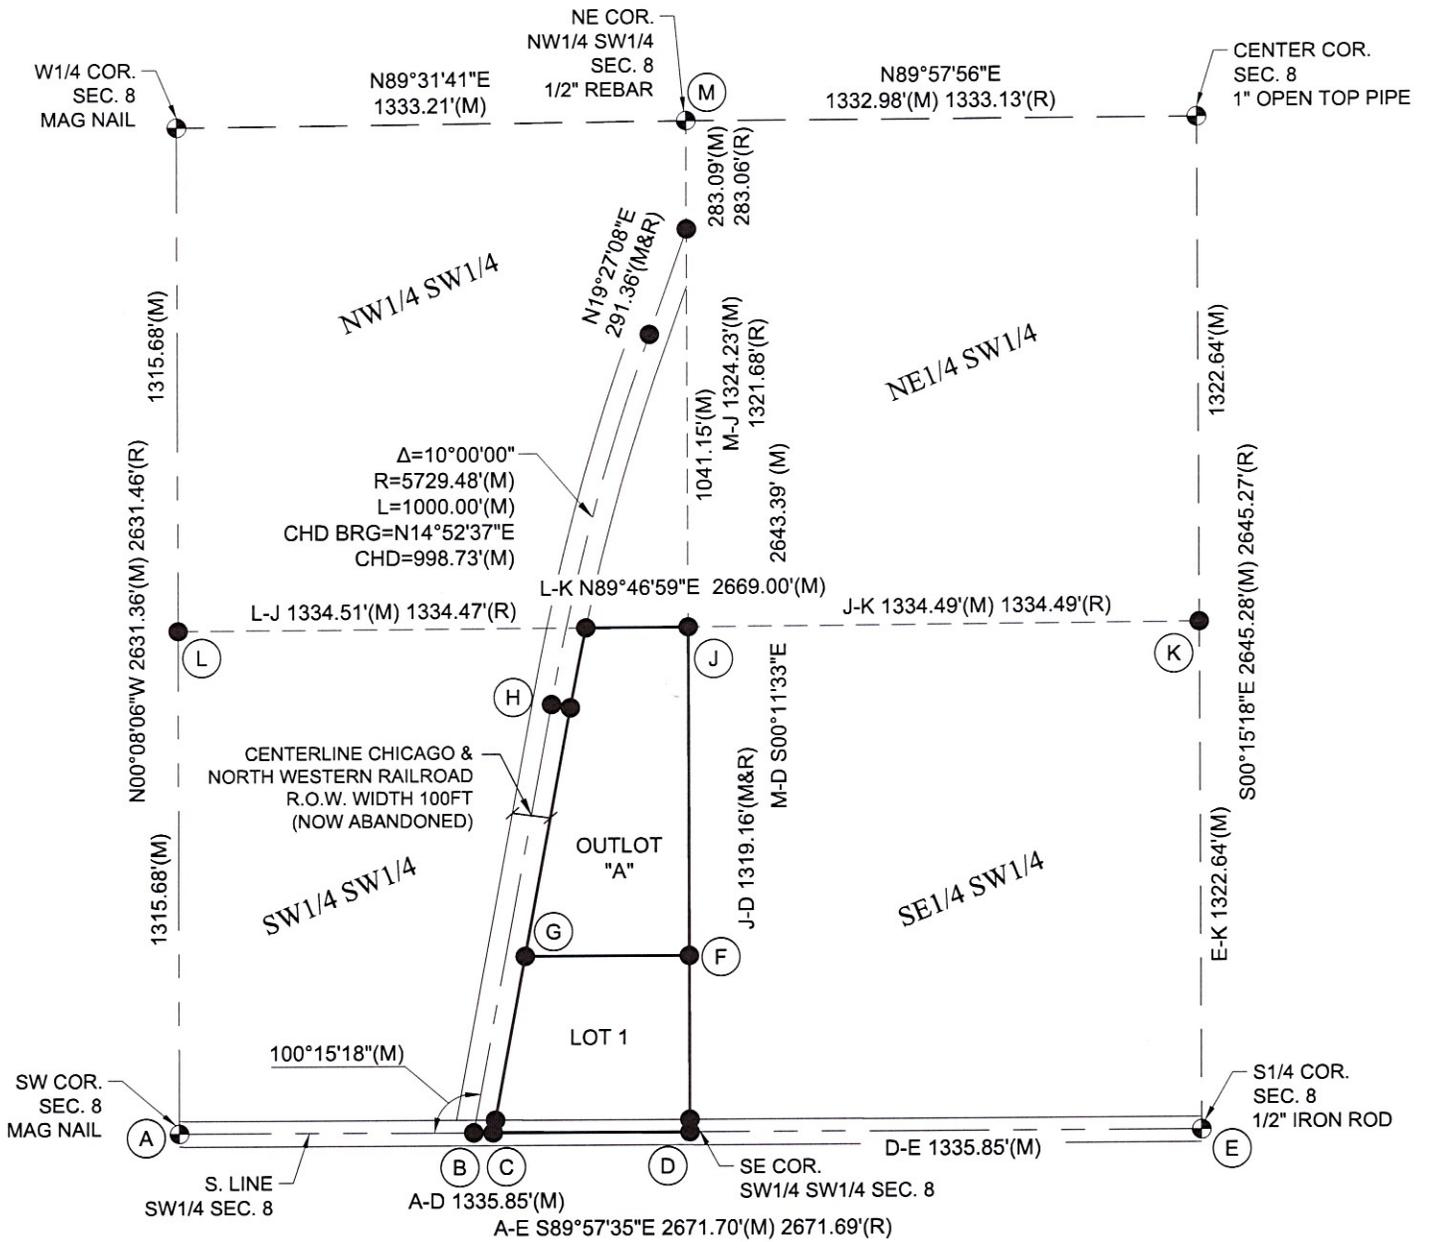

SURVEYOR'S NOTE:

THIS SURVEY WAS PERFORMED AT THE REQUEST OF REVIVED INTERIORS. THE PURPOSE OF THIS SURVEY WAS TO ESTABLISH THE PERIMETER AND CREATE A METES AND BOUNDS DESCRIPTION OF A PARCEL OF LAND LOCATED IN THE SOUTHWEST QUARTER OF THE SOUTHWEST QUARTER OF SECTION 8, TOWNSHIP 82 NORTH, RANGE 24 WEST OF THE 5TH P.M., STORY COUNTY, IOWA. I RETRACED A PLAT OF SURVEY BY MURRAY B. BERTING RECORDED JANUARY 18, 2019 AS INSTRUMENT #2019-00485 IN THE STORY COUNTY RECORDER'S OFFICE TO DETERMINE THE LOCATIONS OF THE CENTERLINE & EAST RIGHT-OF-WAY LINE OF THE CHICAGO & NORTH WESTERN RAILROAD (NOW ABANDONED).



Project No.: 242190
Date: 2/6/2026
QAQC: JB
Scale: 1" = 500'
Field Book: STORY CO. 1
Field Crew: DJM
Drawn By: AJC



JEO CONSULTING GROUP

1615 SW Main Street, Suite 205
Ankeny, IA 50023
515.964.5310

JEO Consulting, Inc.
1937 N Chestnut St
Wahoo, NE 68066
800.723.8567 | jeo.com

US SURVEY FEET (sFT)

Sheet 4 of 4

Survey File No.:

2025-029

LEGEND

- MONUMENT FOUND (SEE NOTE)
- MONUMENT SET (5/8" REBAR WITH R.P.C. #28875)
- M MEASURED DISTANCE
- R RECORDED DISTANCE (PER PLAT OF SURVEY INST. # 2019-00485 BOOK 625, PAGE 3)
- R.O.W. RIGHT-OF-WAY
- P.O.C. POINT OF COMMENCEMENT
- P.O.B. POINT OF BEGINNING